

Harnett County Environmental Health

EXISTING SYSTEM APPROVAL

Issued by: Local Health Department AOWE Certified Inspector

Existing System Approval

- Site modification (e.g., storage shed) or footprint addition with no DDF or wastewater strength increase
 Reconnection when the proposed facility is in the same footprint as existing/previous facility

Construction Authorization/Notice of Intent to Construct

[issued for reconnection when the proposed facility is not in the same footprint as existing/previous facility pursuant to Session Law 2023-77, Section 5.(c)]
[certified inspectors are not authorized to approve reconnections outside of footprint pursuant to Session Law 2023-77, Section 5.(c)]

Applicant: Vincent Quinn
Mailing Address: 68 Thomas Gage Dr

City: Fuquay-Varina
State: NC Zip: 27526
Phone #: 917-553-0814
Email: cathman3@gmail.com

Owner: Same
Mailing Address: _____

City: _____
State: _____ Zip: _____
Phone #: _____
Email: _____

PIN/Lot Identifier: 0652-04-1719.000

Property Location/Address: 68 Thomas Gage

Facility Type: House/Modular Mobile/Manufactured Home Business Other: _____

Operation Permit/ATO #: SFD2211-0032 Design Daily Flow: 360 GPD
Number of Bedrooms: 3 Max # Occupants: 6 Other: _____
Wastewater Strength: Domestic High Strength Industrial Process Wastewater
Water Supply: Private well Public well Shared well Municipal Supply Spring Other: _____

Proposed Property Improvement: Adding a 12'x24' shed

All of the following must be checked for approval:

***For Reconnections:**

- Site complies with its Operation Permit or the wastewater system was in use prior to July 1, 1977
 No current or past uncorrected malfunction of the system as described in 15A NCAC 18E .1303(a)(2)
 DDF and wastewater strength for the proposed facility do not exceed that of the existing system
 Facility meets the setbacks in Section .0600 of 15A NCAC 18E
 Existing system is being operated and maintained in accordance with Section .1300 of 15A NCAC 18E and permit conditions.

***For Site Modifications or Footprint Expansions:**

- Proposed structure meets the setbacks in Section .0600 of 15A NCAC 18E

Approval Conditions: Septic permit designed for 4 bedrooms but 3 bedroom house built. Smaller repair area needed then is shown on OP

Inspector's Printed Name: Oliver Toksdorf REHS Inspector Certification #: _____

Inspector's Signature:  Date: 9/6/24

See attached site sketch


EXISTING SYSTEM APPROVAL
SITE SKETCH

Operation Permit/ATO #: SFD2211-0032

PIN/Lot Identifier: 0652-04-1719.000

Owner: Vincent Quinn

Property Location/Address: 68 Thomas Gage Dr

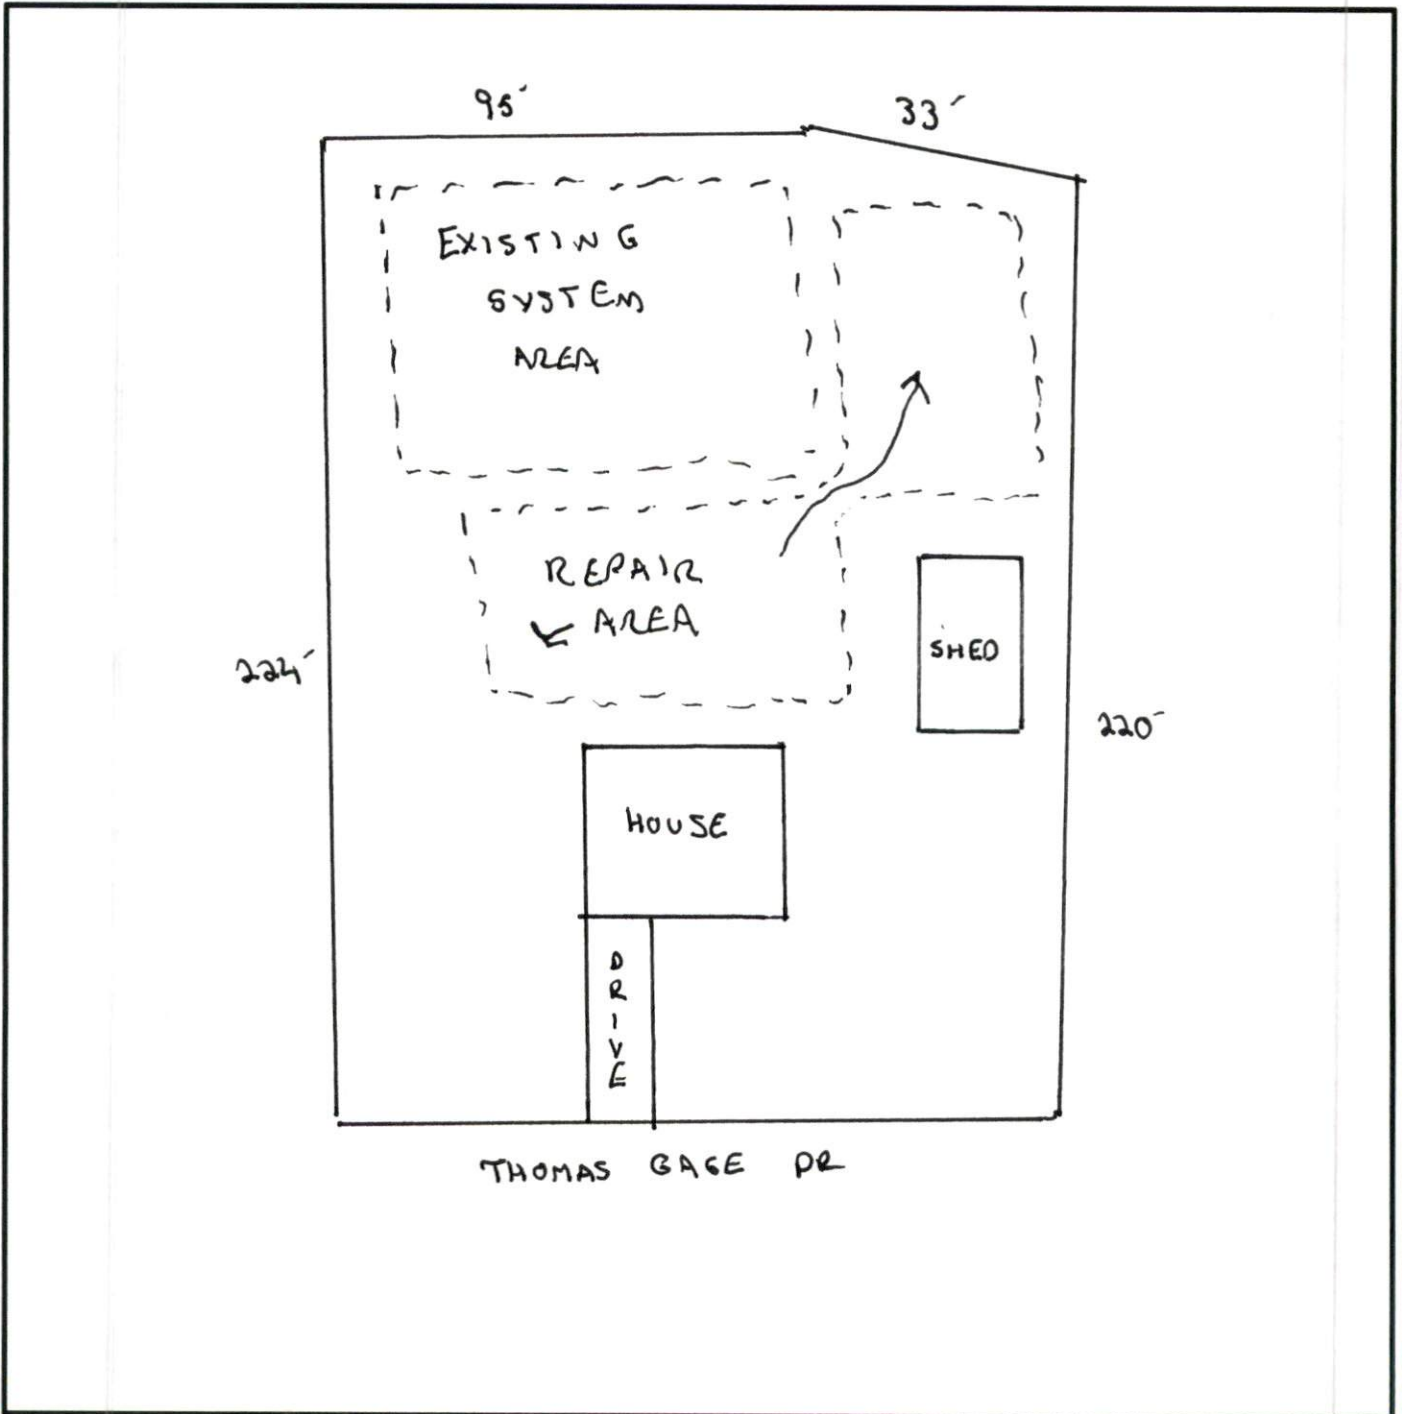

**Include the existing and proposed structures and applicable setbacks.*