

Harnett County Environmental Health

EXISTING SYSTEM APPROVAL

Issued by: Local Health Department AOWE Certified Inspector

Existing System Approval

- Site modification (e.g., storage shed) or footprint addition with no DDF or wastewater strength increase
- Reconnection when the proposed facility is in the same footprint as existing/previous facility

Construction Authorization/Notice of Intent to Construct

[issued for reconnection when the proposed facility is not in the same footprint as existing/previous facility pursuant to Session Law 2023-77, Section 5.(c)]
[certified inspectors are not authorized to approve reconnections outside of footprint pursuant to Session Law 2023-77, Section 5.(c)]

Applicant: Parrot Bay Pools
Mailing Address: 194 Federal Rd
City: Benson
State: NC Zip: 27504
Phone #: 919-888-0327
Email: _____

Owner: Noel Todd
Mailing Address: 100 Mystic Ln (SR 1229)
City: Lillington
State: NC Zip: 27546
Phone #: 910-242-0806
Email: _____

PIN/Lot Identifier: 0630-50-4783
Property Location/Address: 100 Mystic Ln (SR 1229)

Facility Type: House/Modular Mobile/Manufactured Home Business Other: inground pool

Operation Permit/ATO #: BRES2408-0049360 Design Daily Flow: _____ GPD
Number of Bedrooms: _____ Max # Occupants: _____ Other: _____
Wastewater Strength: Domestic High Strength Industrial Process Wastewater
Water Supply: Private well Public well Shared well Municipal Supply Spring Other: _____

Proposed Property Improvement: _____

All of the following must be checked for approval:

***For Reconnections:**


- Site complies with its Operation Permit or the wastewater system was in use prior to July 1, 1977
- No current or past uncorrected malfunction of the system as described in 15A NCAC 18E .1303(a)(2)
- DDF and wastewater strength for the proposed facility do not exceed that of the existing system
- Facility meets the setbacks in Section .0600 of 15A NCAC 18E
- Existing system is being operated and maintained in accordance with Section .1300 of 15A NCAC 18E and permit conditions.

***For Site Modifications or Footprint Expansions:**

- Proposed structure meets the setbacks in Section .0600 of 15A NCAC 18E

Approval Conditions: _____

Inspector's Printed Name: Mark Osborne REHS Inspector Certification #: 2613

Inspector's Signature:  Date: 9-13-24

See attached site sketch


**EXISTING SYSTEM APPROVAL
SITE SKETCH**

Operation Permit/ATO #: BRES2408-0049

PIN/Lot Identifier: 0630-50-4783

Owner: Noel Todd

Property Location/Address: 100 Mystic Ln (SR 1229)

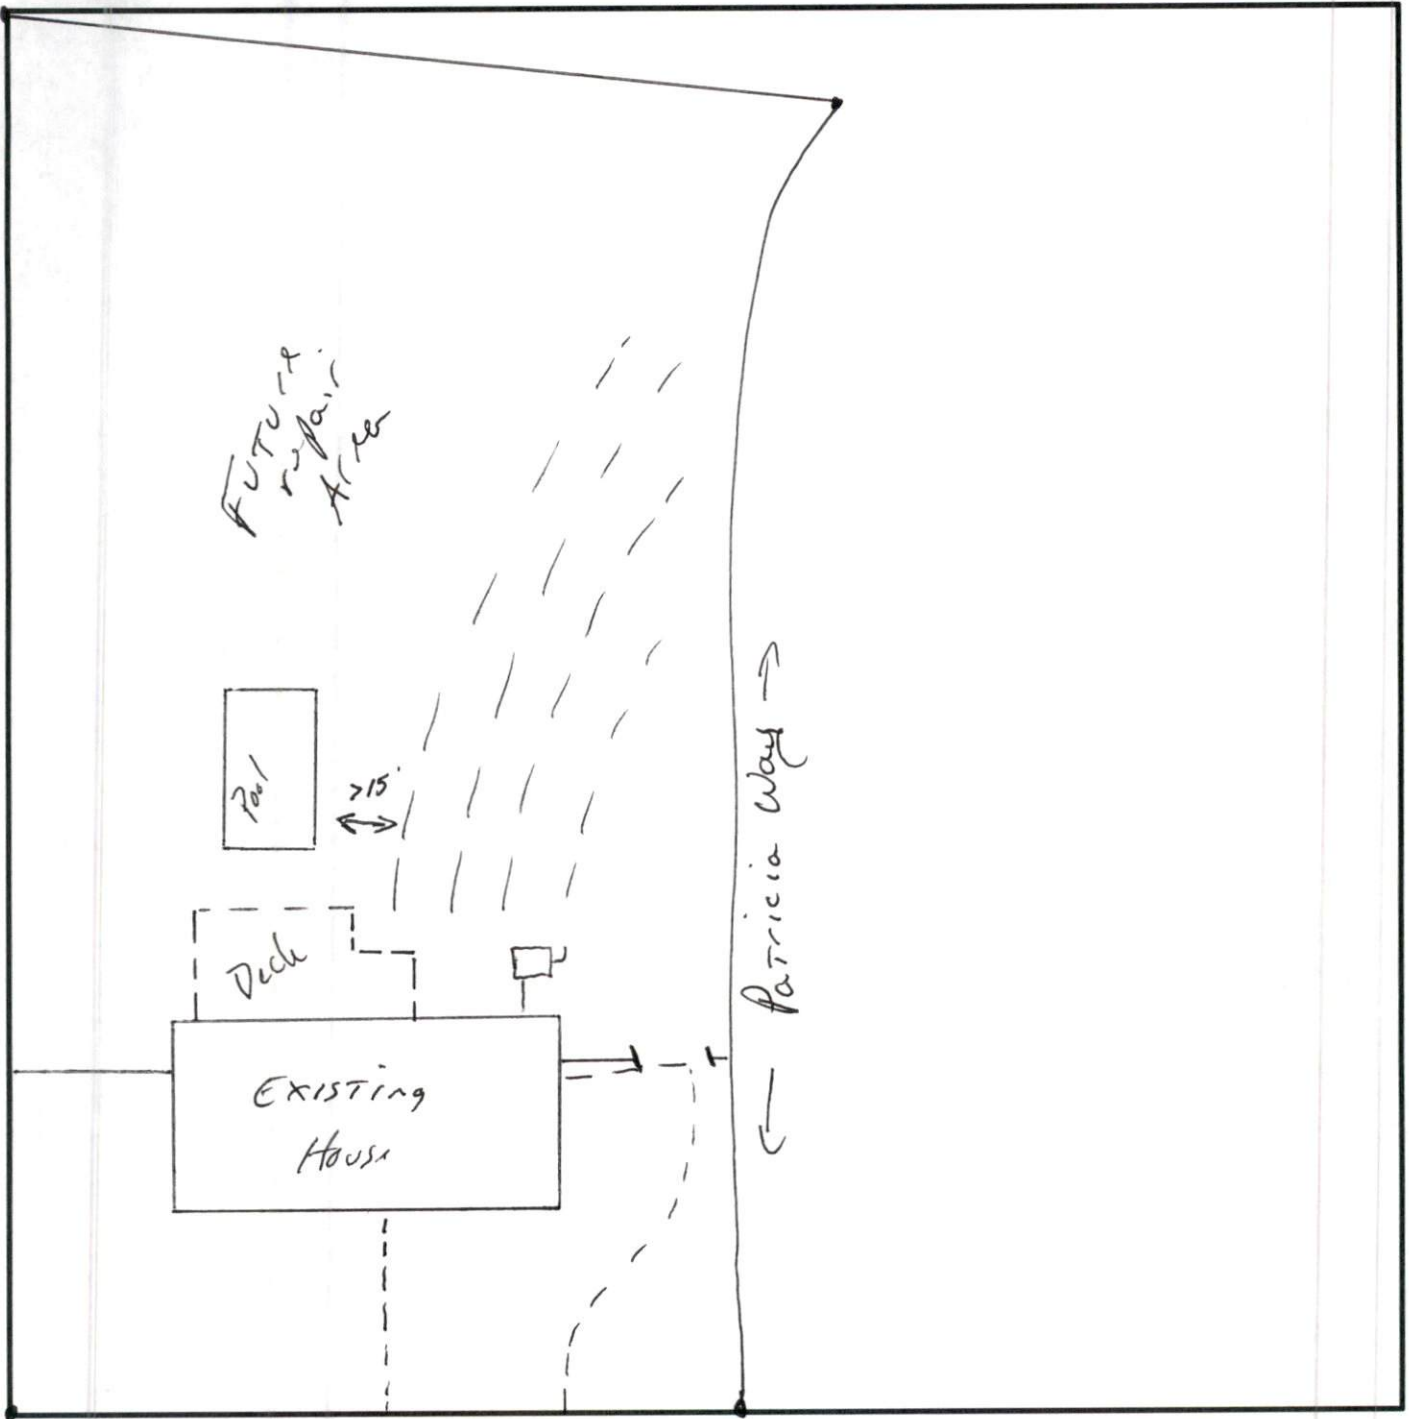

Mystic Ln *Include the existing and proposed structures and applicable setbacks.