


00 | 100.00 | 100.00 | 100.00 | 84.65 | 12 |

# BERNARD STREET 60' R/W

$\Delta = 44^{\circ}36'50''$  R=370.7  
R# 400.78'  
L=100.00'  
CHD=99.60'

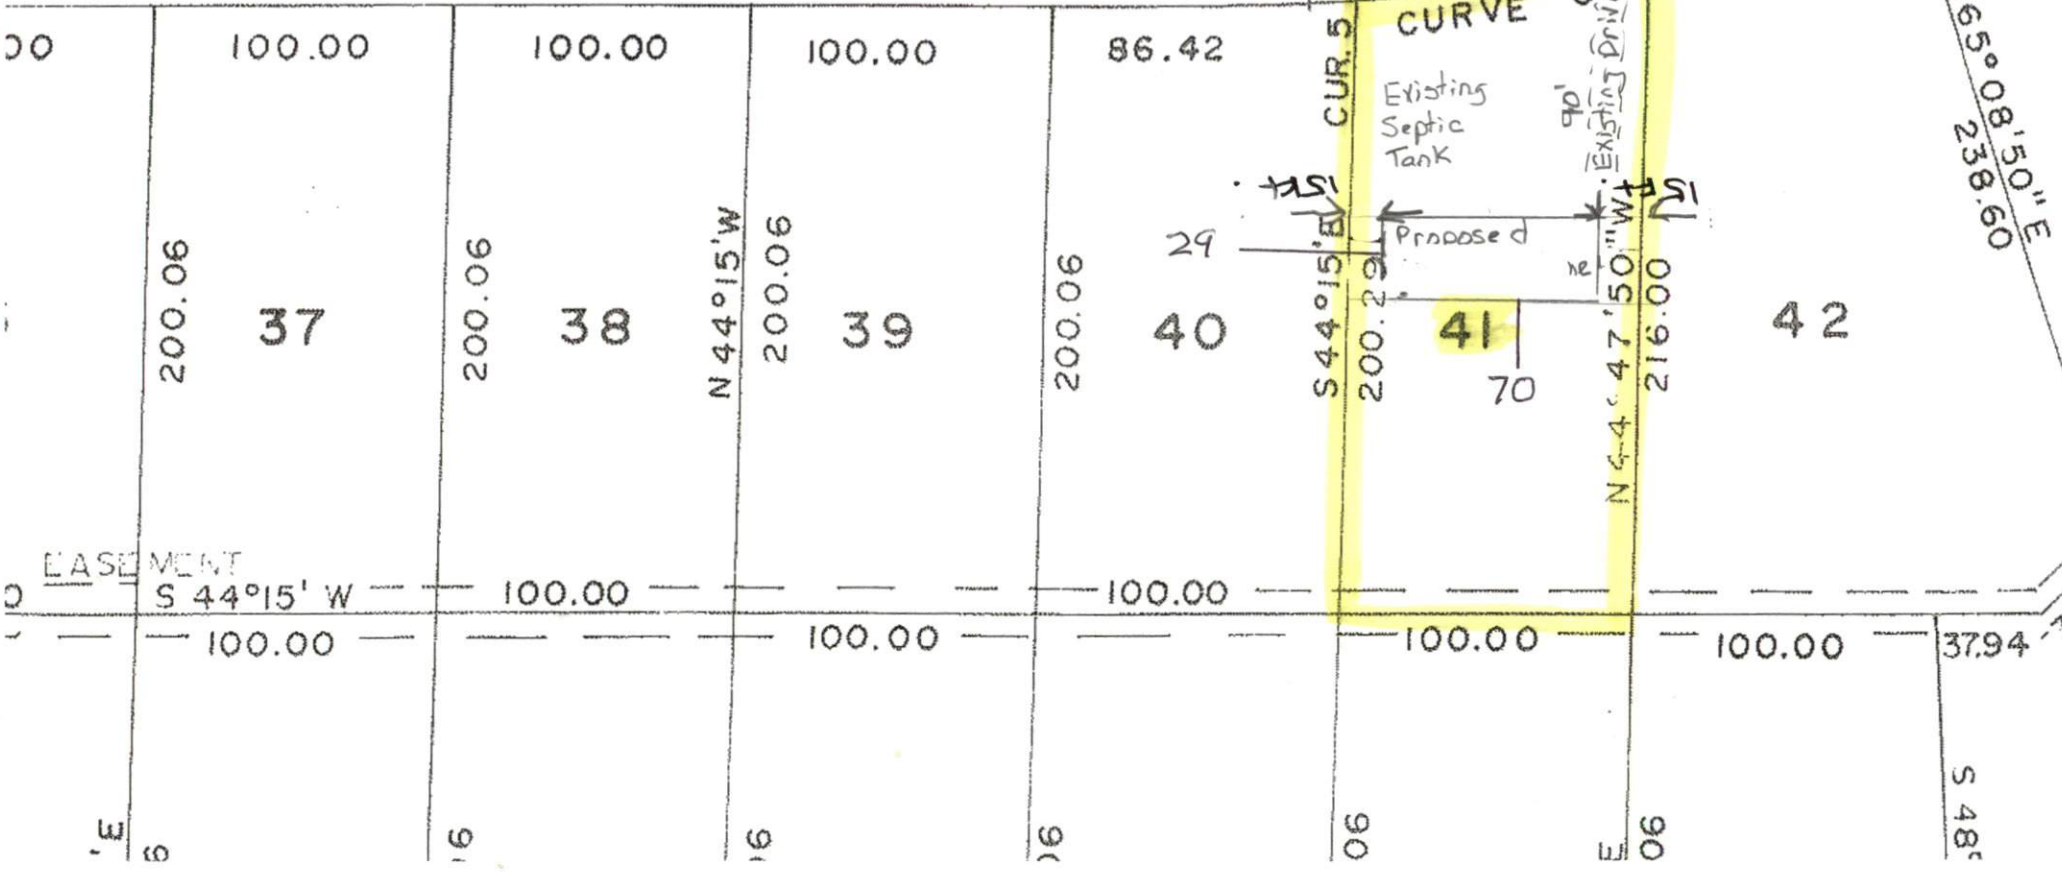

EASEMENT

S 44°15' W

100.00

100.00

100.00

100.00

379.4

6

16

16

16

06

06

S 48°

S 65°08'50" E  
238.60

CURVE 6

CURVE 7

Existing Septic Tank

90' Existing Drive

Proposed

CUR. 5

S 44°15' E  
200.29

N 44°47'50" W  
216.00

29

40

41

42

70

12