


Juan flores  
Site plan

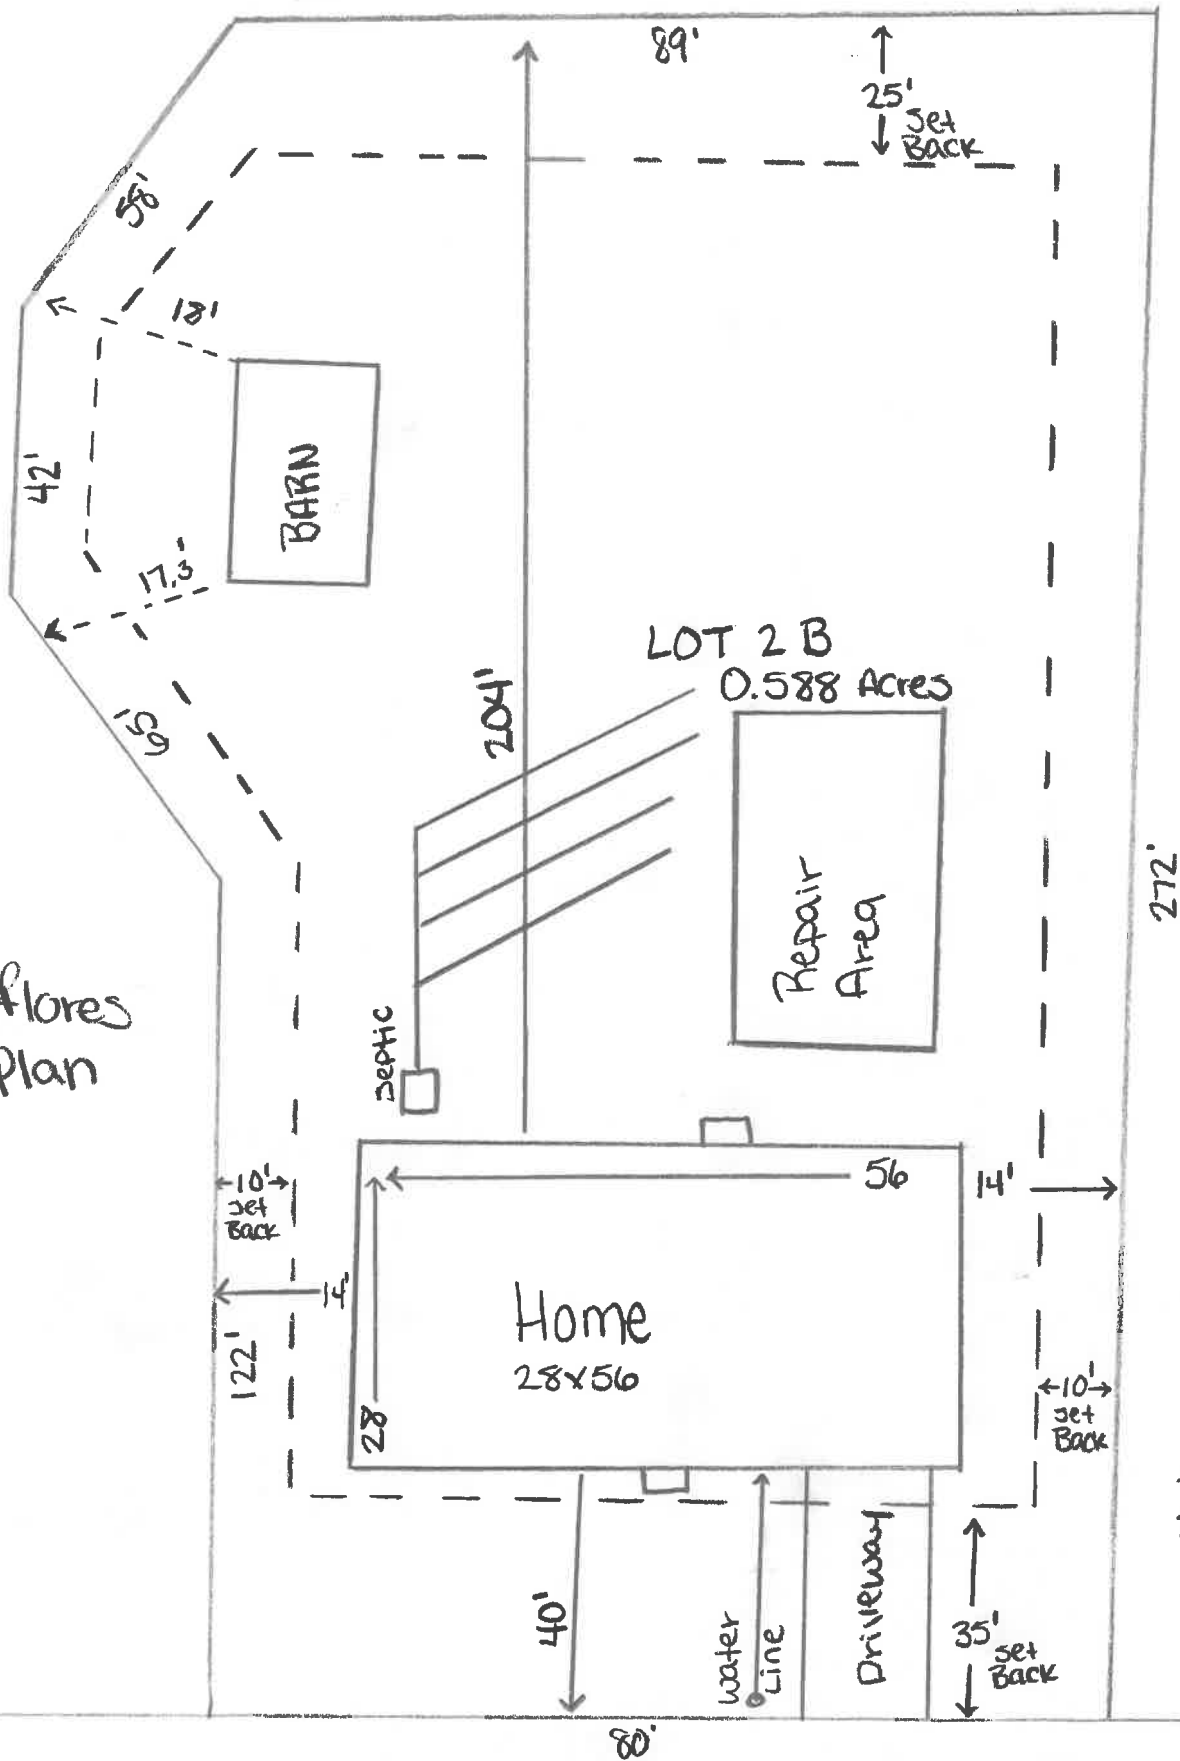

NC Hwy 24

Set Back  
R-25  
F-35  
S-10