

Carolina Yardbarns LLC

CLIENT
Lisa Townsend
20 Beacon Hill Road
Lillington, NC 27546


PROJECT
12 x 20 STM
240sqft

ISSUE
10/18/2024

DRAWN BY
Rob Powell

PROJECT NO.
14252

Raleigh, NC 27603

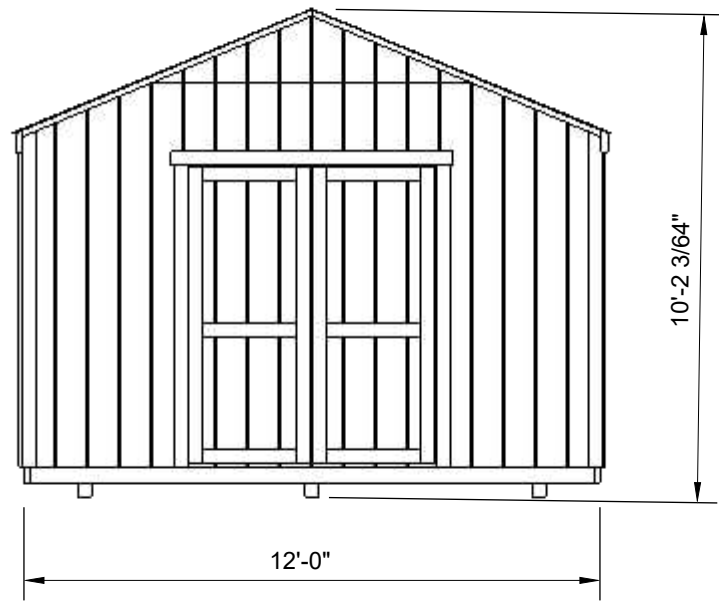

**Shed will be anchored at all 4 corners
with mobile home anchors and strap**

Scale: 1/4" = 1' - 0"

**Front
Elevation**


Carolina Yardbarns LLC
CLIENT
Lisa Townsend
20 Beacon Hill Road
Lillington, NC 27546
823A Puser Dr.
Raleigh, NC 27603

PROJECT
12 x 20 STM
240sqft
PROJECT NO.
14252

ISSUE
10/18/2024


DRAWN BY
Rob Powell

**Right
Elevation**

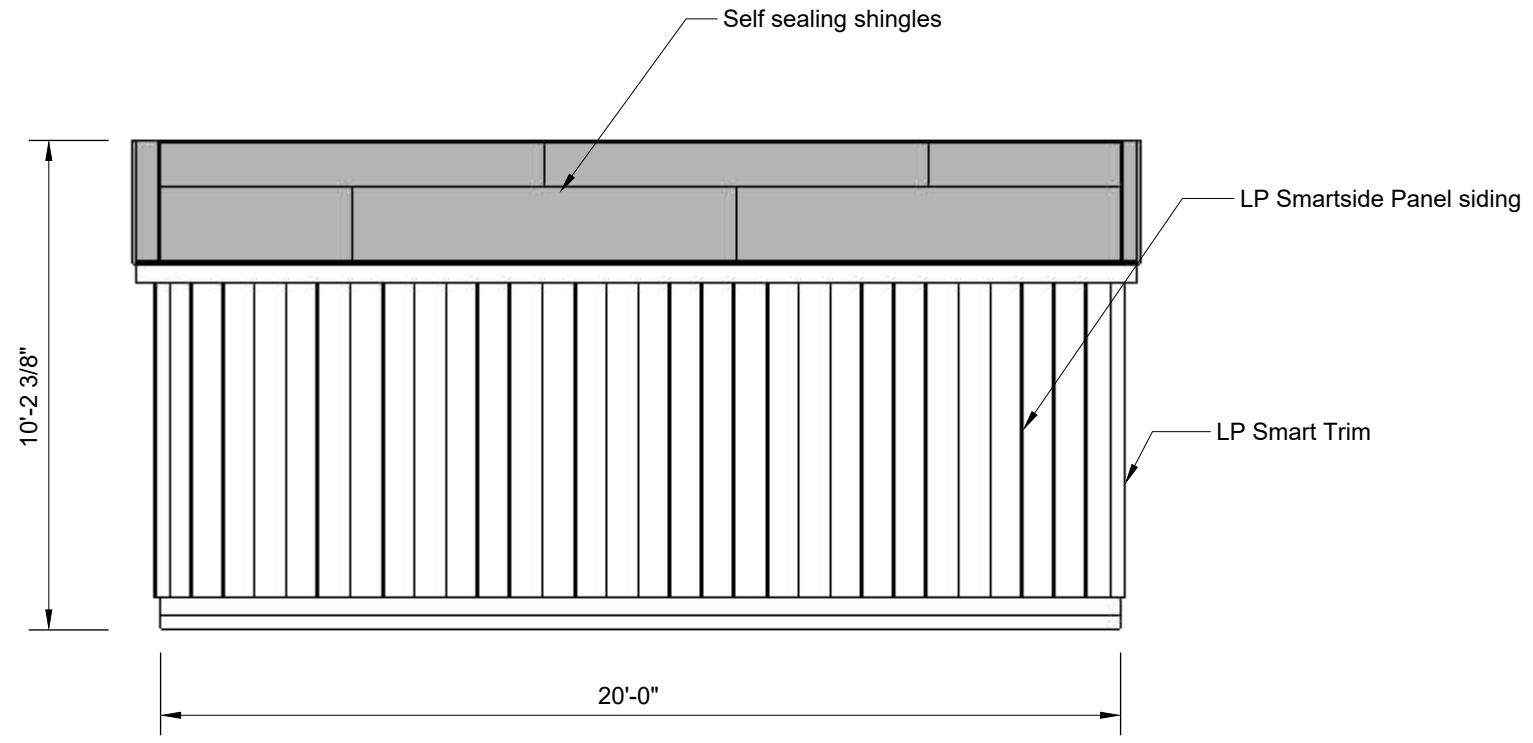

Shed will be anchored at all four corners with mobile home anchors and strap

Scale: 1/4" = 1' - 0"

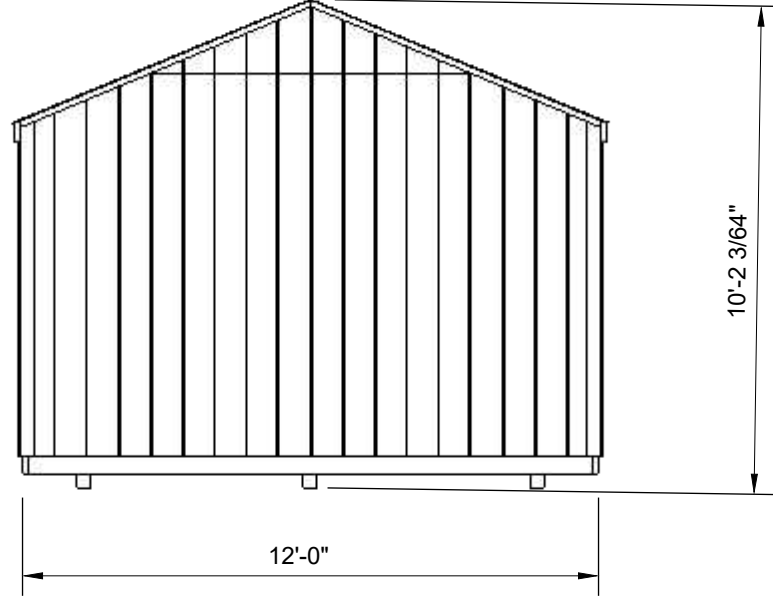

Scale: 1/4" = 1' - 0"

ISSUE
10/18/2024

PROJECT
12 x 20 STM
240sqft


CLIENT
Lisa Townsend
20 Beacon Hill Road
Lillington, NC 27546

Carolina Yardbarns LLC

DRAWN BY
Rob Powell

PROJECT NO.
14252

823A Puser Dr.
Raleigh, NC 27603

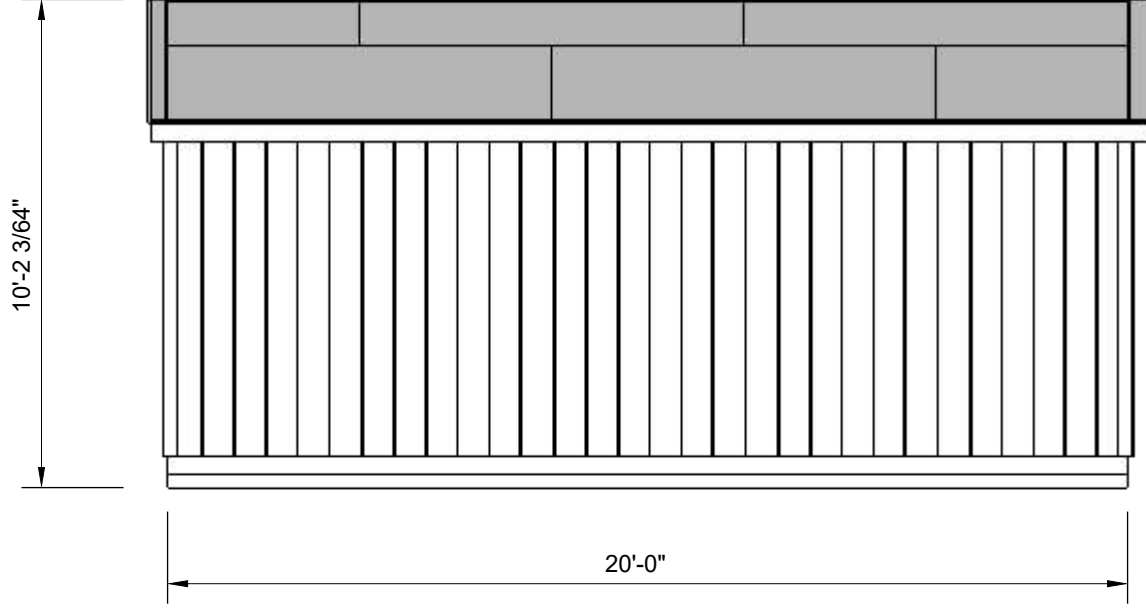

Scale: 1/4" = 1' - 0"



Carolina Yardbarns LLC

CLIENT
 Lisa Townsend
 20 Beacon Hill Road
 Lillington, NC 27546

PROJECT
 12 x 20 STM
 240sqft

ISSUE
 10/18/2024

DRAWN BY
 Rob Powell

PROJECT NO.
 14252


Raleigh, NC 27603


**Left
 Elevation**

Carolina Yardbarns LLC
 CLIENT Lisa Townsend
 20 Beacon Hill Road
 Lillington, NC 27546
823A Puser Dr.
Raleigh, NC 27603

PROJECT 12 x 20 STM
 240sqft
 ISSUE 10/18/2024
 DRAWN BY Rob Powell
 PROJECT NO. 14252

Floor Framing Section view

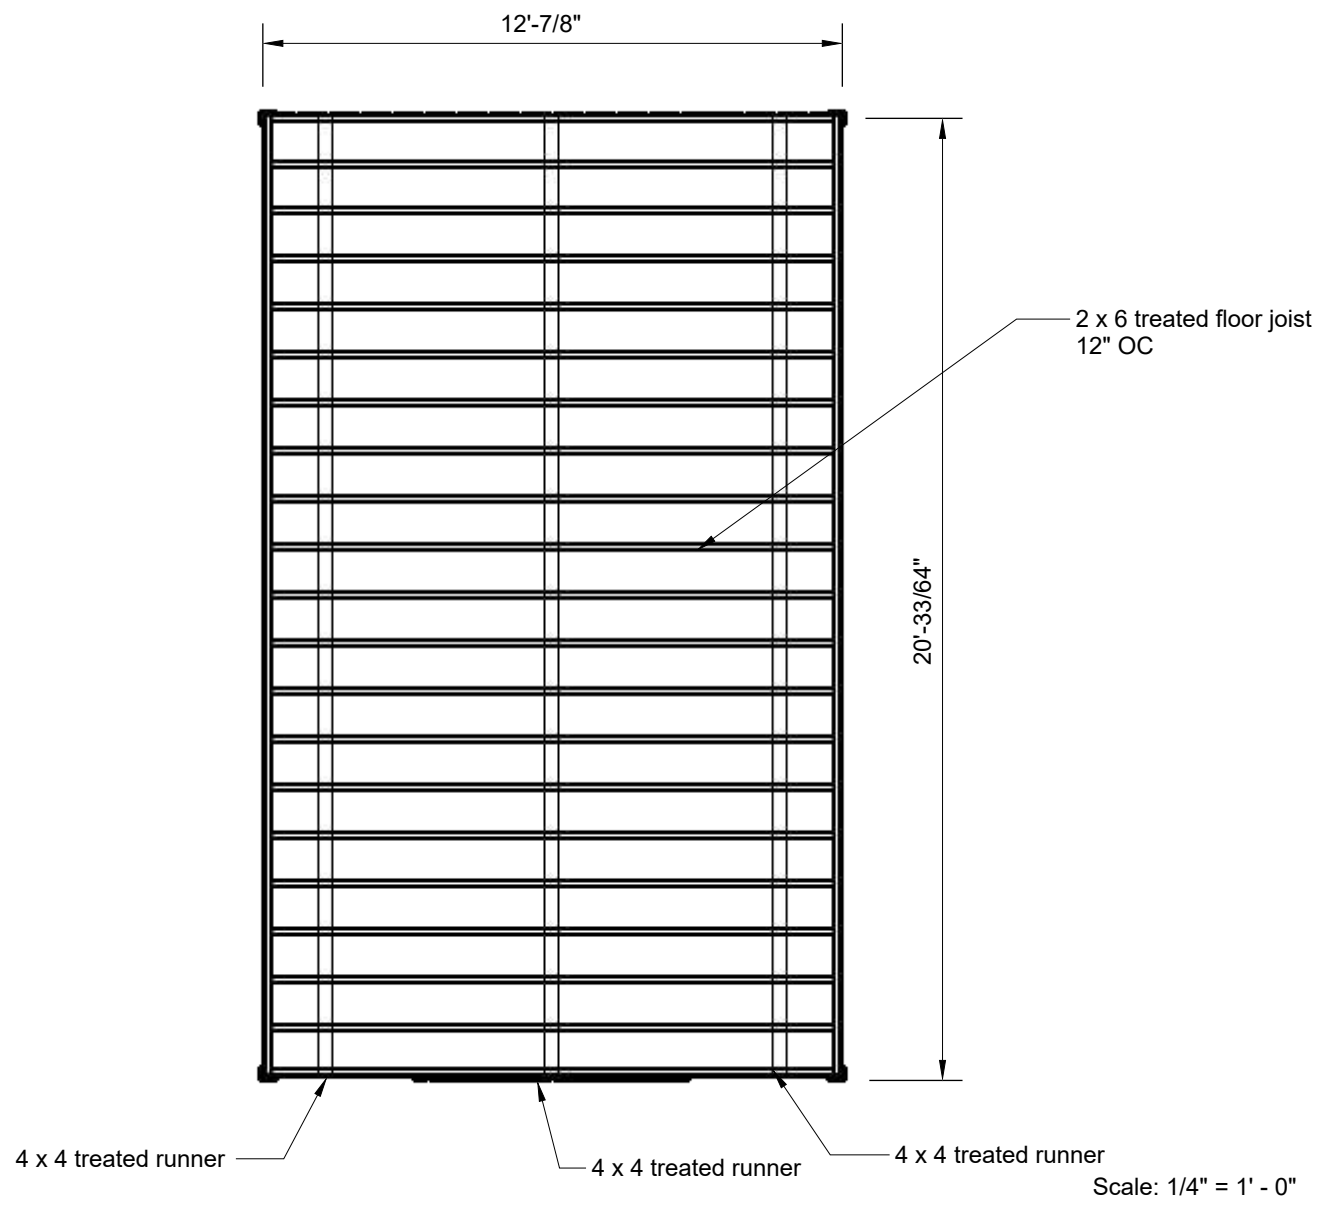

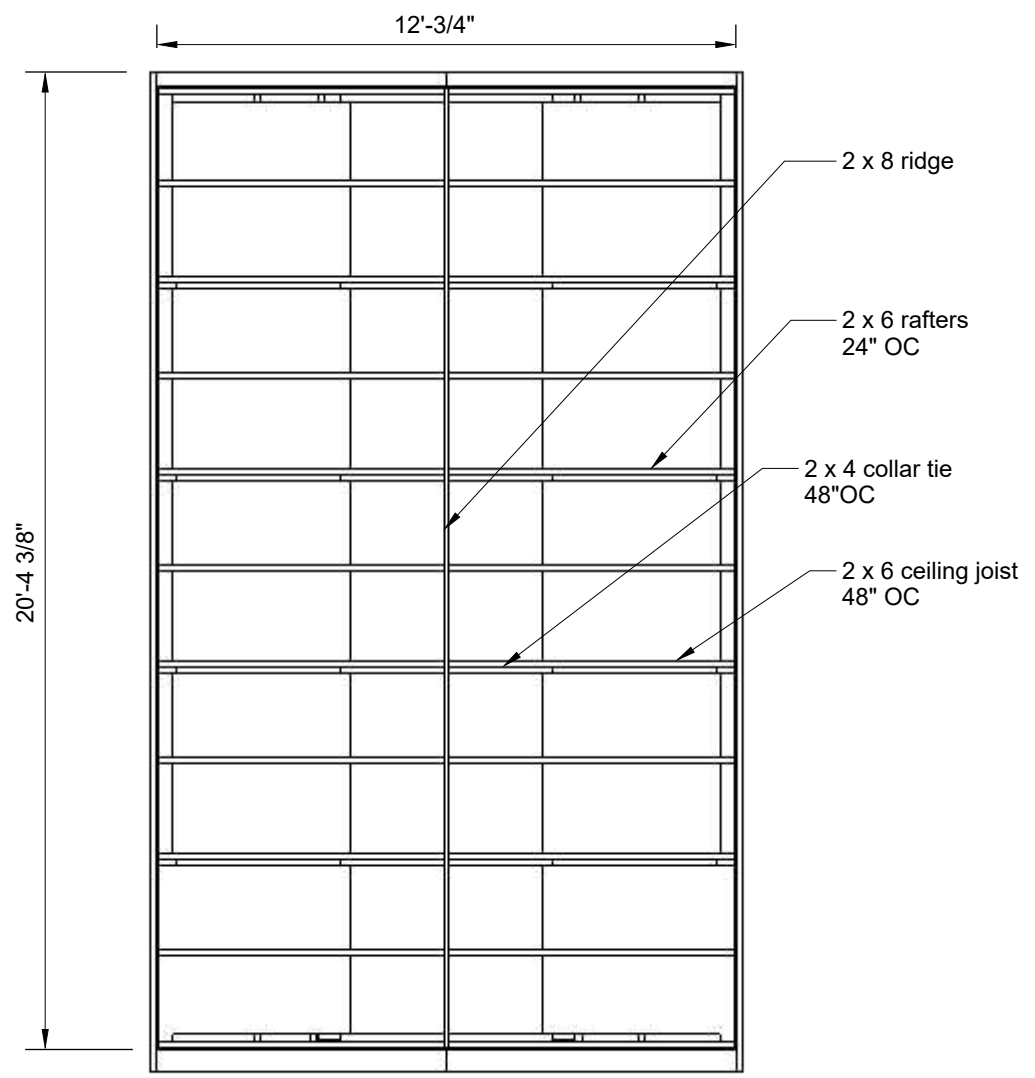

Scale: 1/4" = 1' - 0"

Carolina Yardbarns LLC

CLIENT
Lisa Townsend
20 Beacon Hill Road
Lillington, NC 27546

PROJECT
12 x 20 STM
240sqft

ISSUE
10/18/2024

DRAWN BY
Rob Powell

PROJECT NO.
14252

Roof Framing
Section view

823A Puser Dr.
Raleigh, NC 27603

Carolina Yardbarns LLC

CLIENT
Lisa Townsend
20 Beacon Hill Road
Lillington, NC 27546

**823A Puser Dr.
Raleigh, NC 27603**


PROJECT
12 x 20 STM
240sqft

PROJECT NO.
14252

ISSUE
10/18/2024

DRAWN BY
Rob Powell

**Structure
Detail**

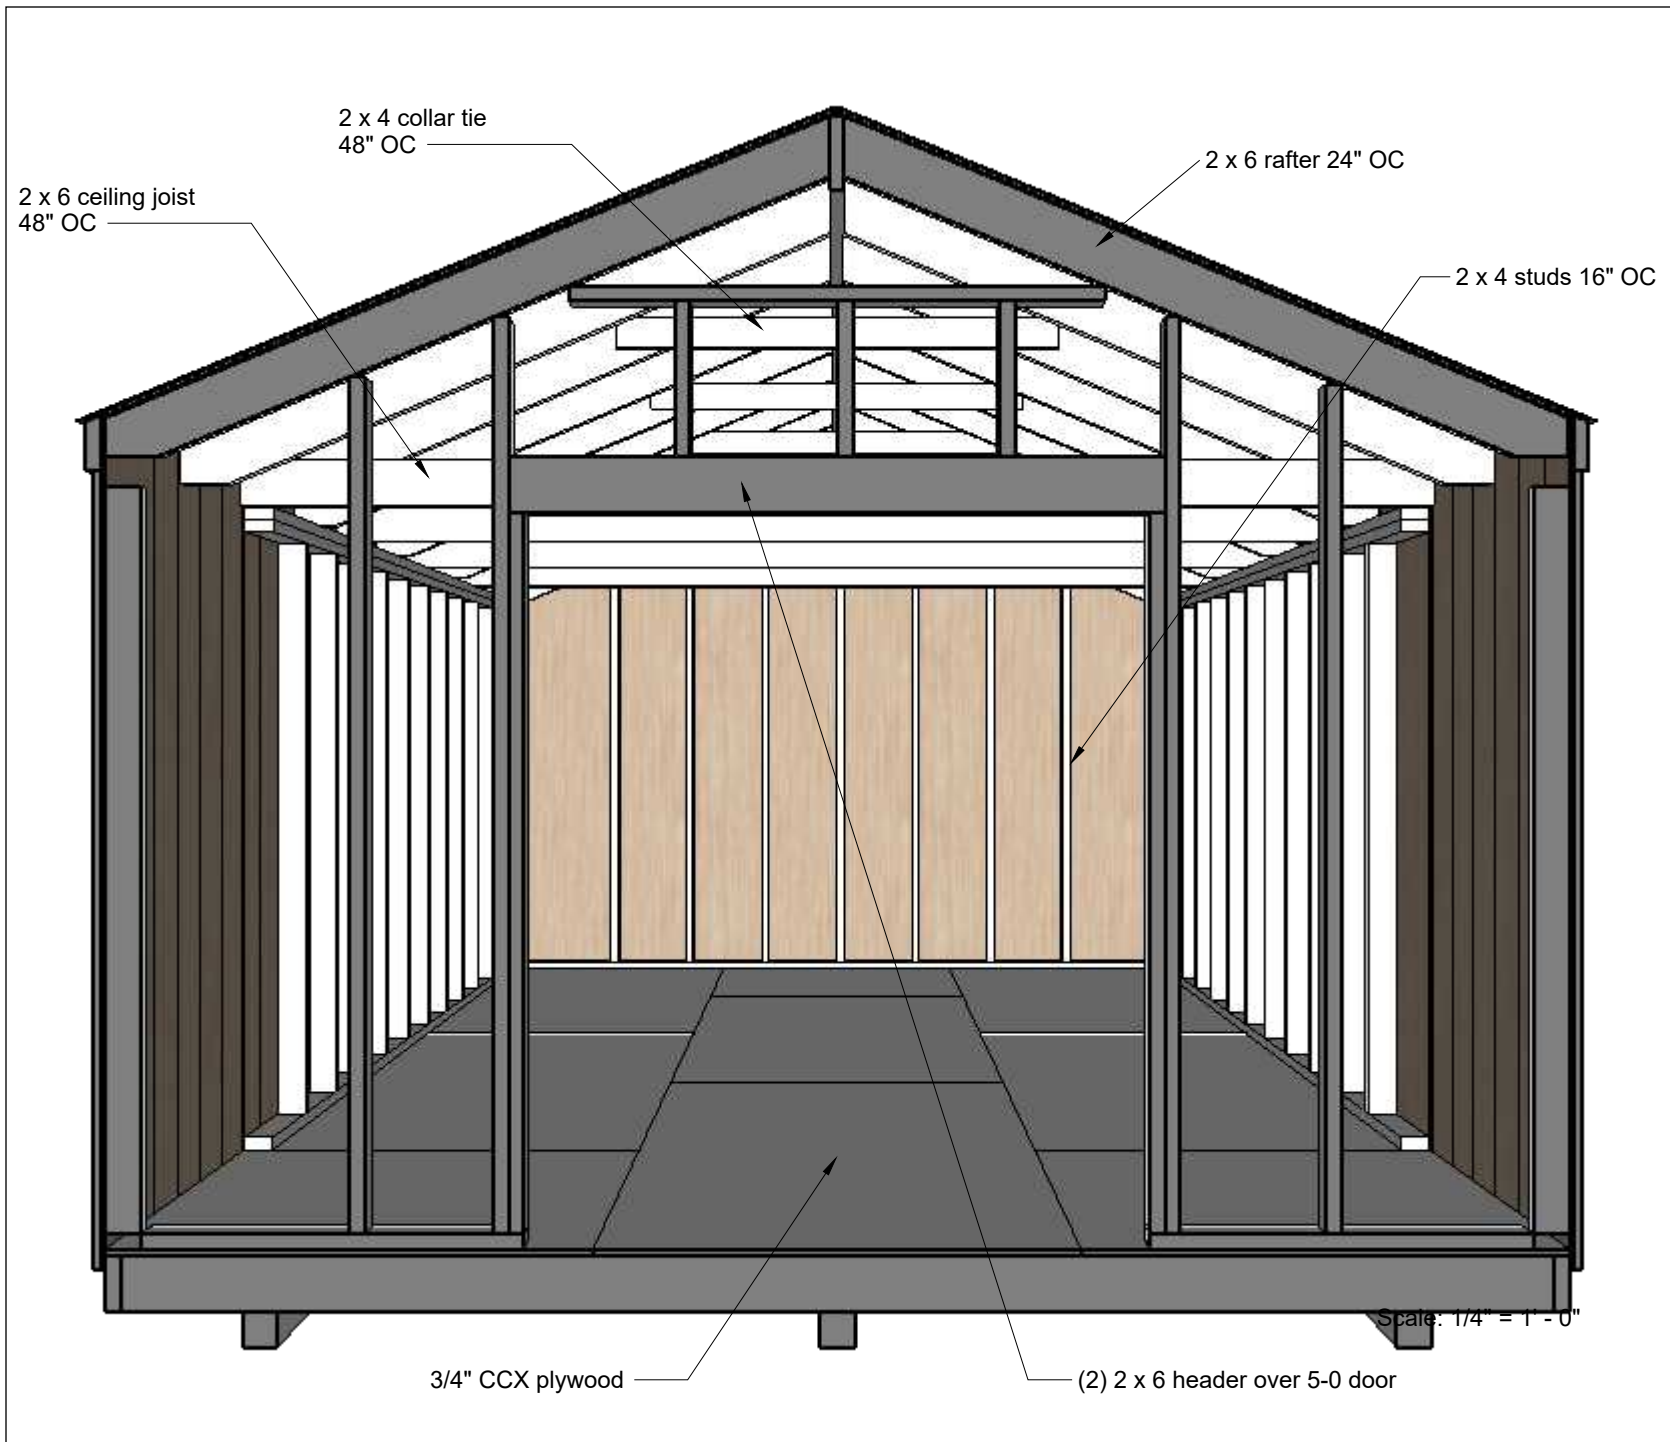

Carolina Yardbarns LLC

CLIENT
Lisa Townsend
20 Beacon Hill Road
Lillington, NC 27546

PROJECT
12 x 20 STM
240sqft

ISSUE
10/18/2024


DRAWN BY
Rob Powell

823A Puser Dr.
Raleigh, NC 27603

PROJECT NO.
14252

**FLOOR
PLAN**

08

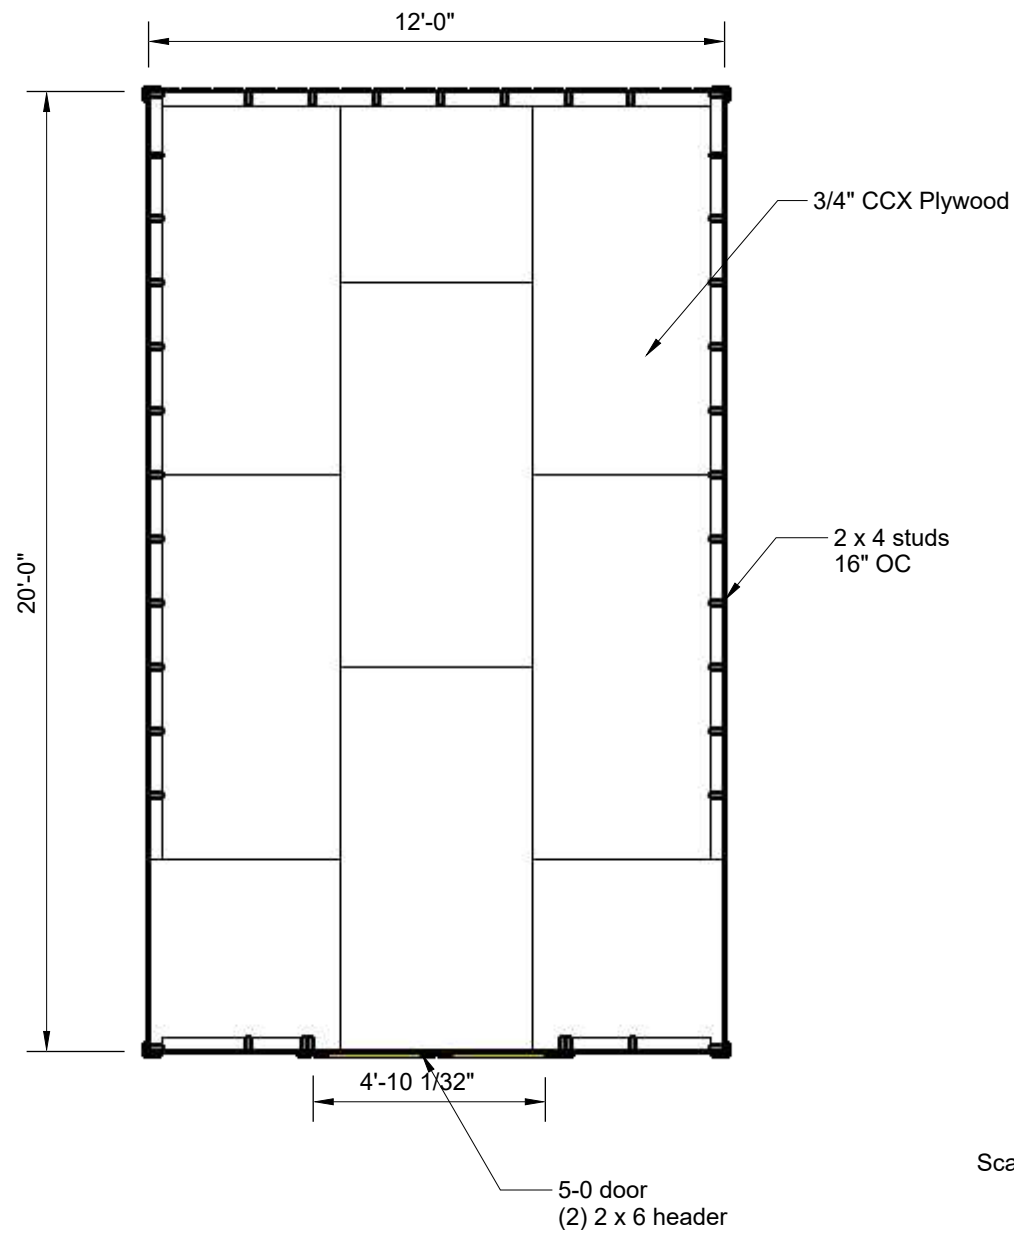

Scale: 1/4" = 1' - 0"