


Sunroom Conversion from existing Screen Porch

Job-Site : 743 Grameta Ln, Lillington, NC, 27546

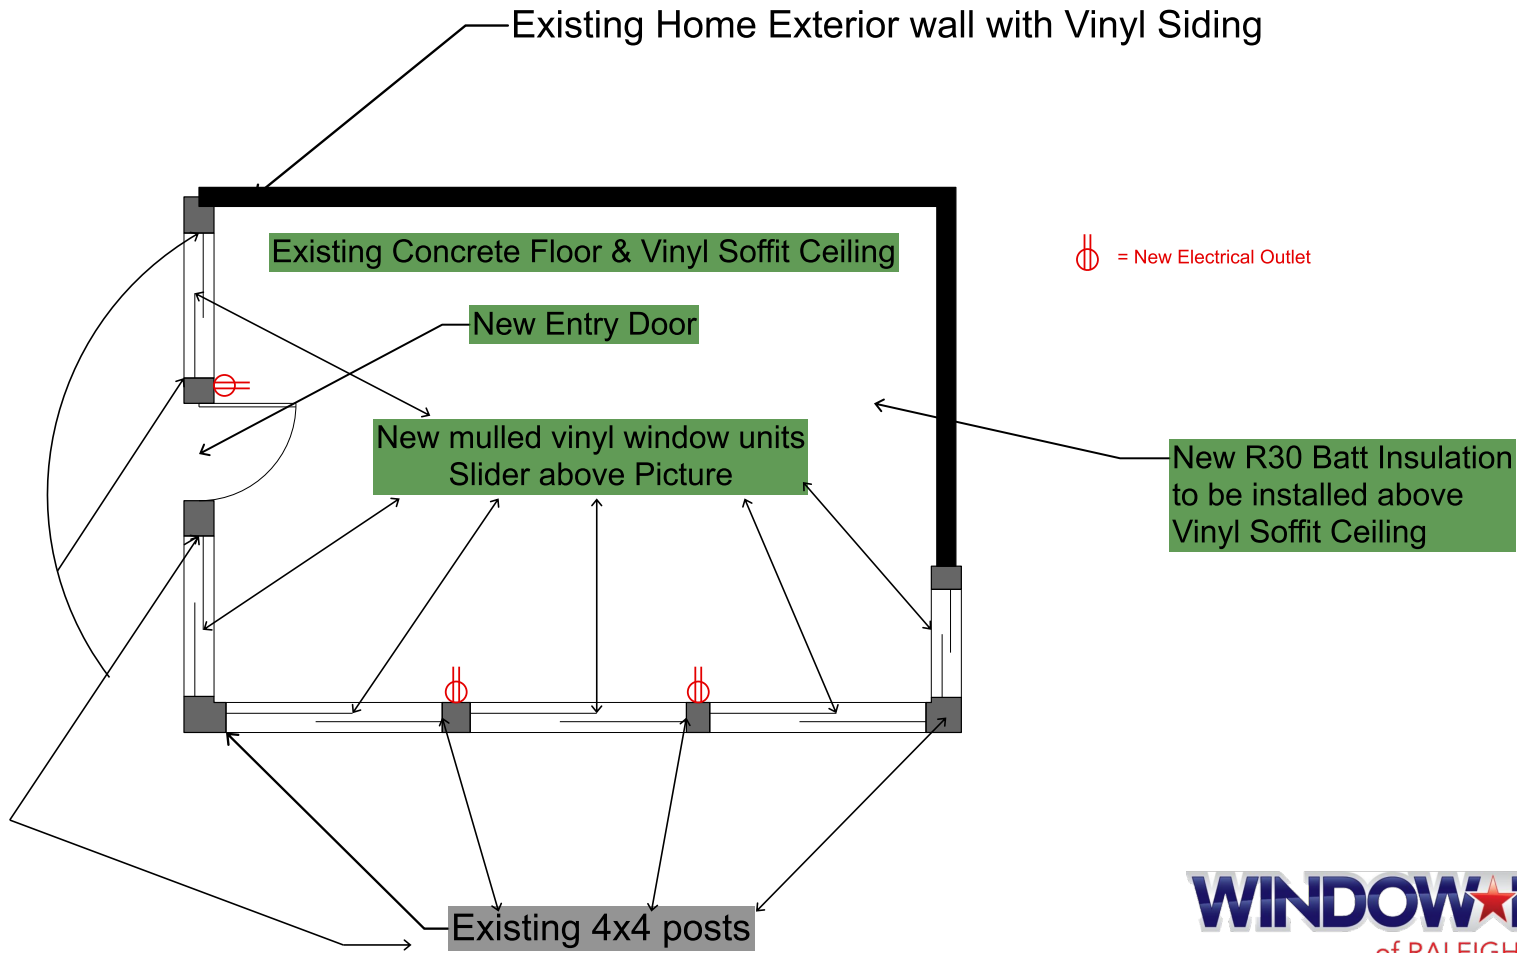

2208 Associate Dr, Ste G, Raleigh, NC, 27603