



Existing portion of House
getting extended

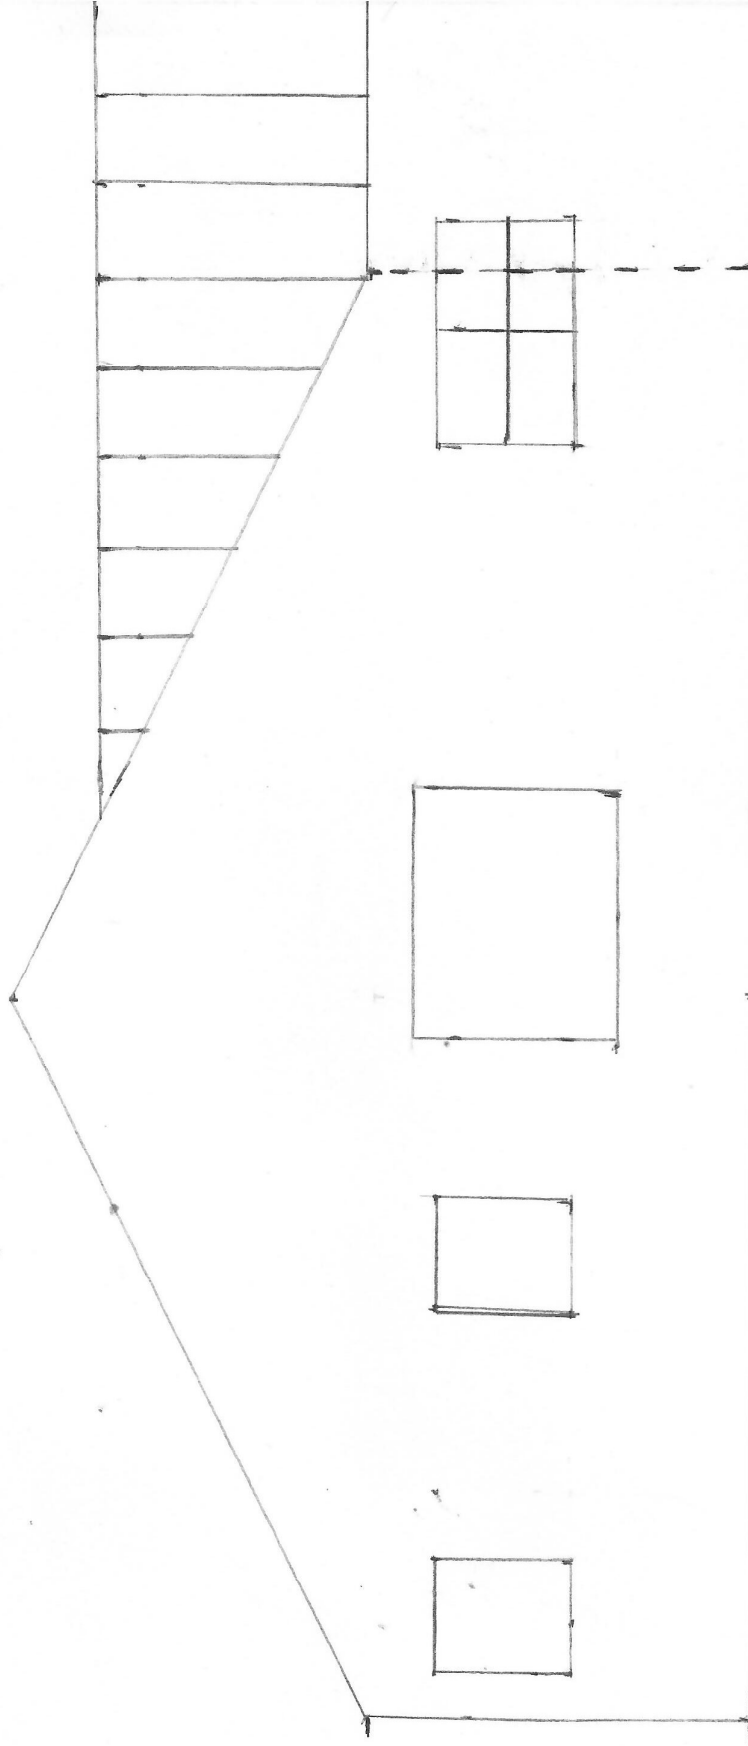


$\frac{1}{4}$ " - 1' scale

Proposed foundation with #4 Rebar

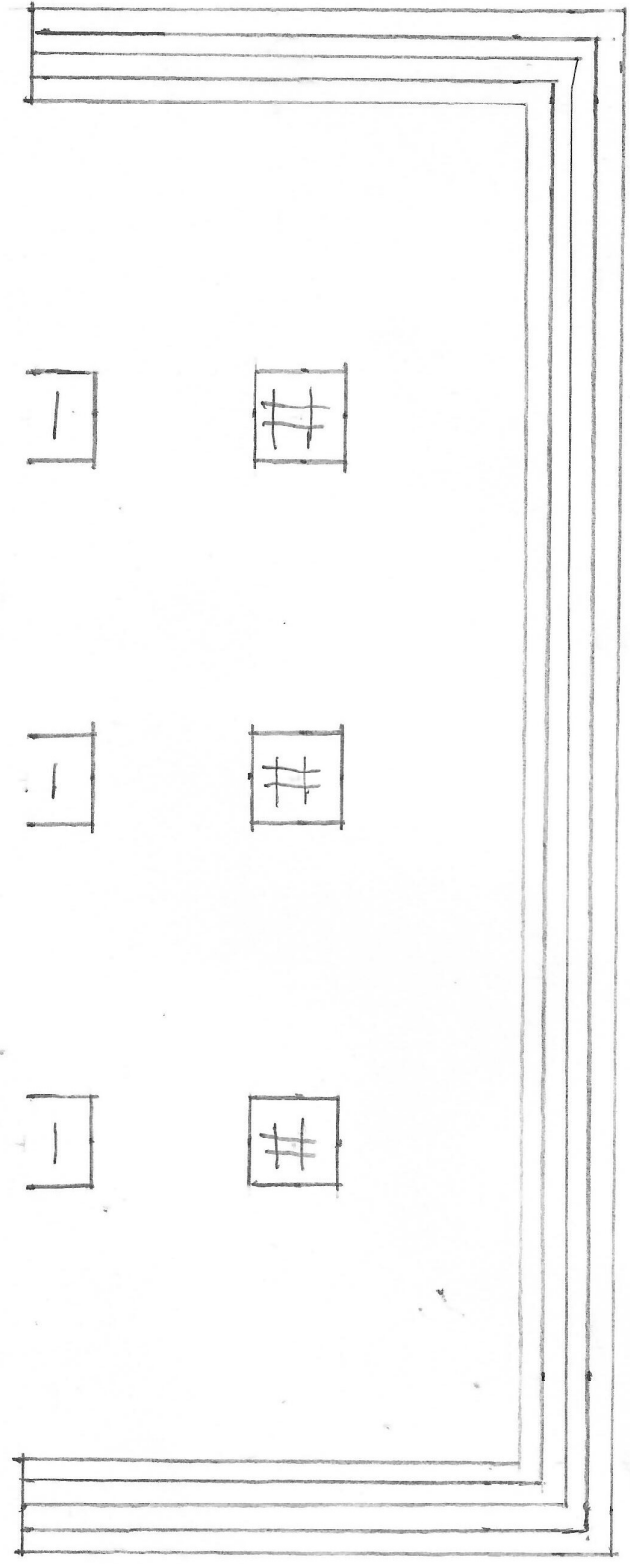

Proposed floor framing

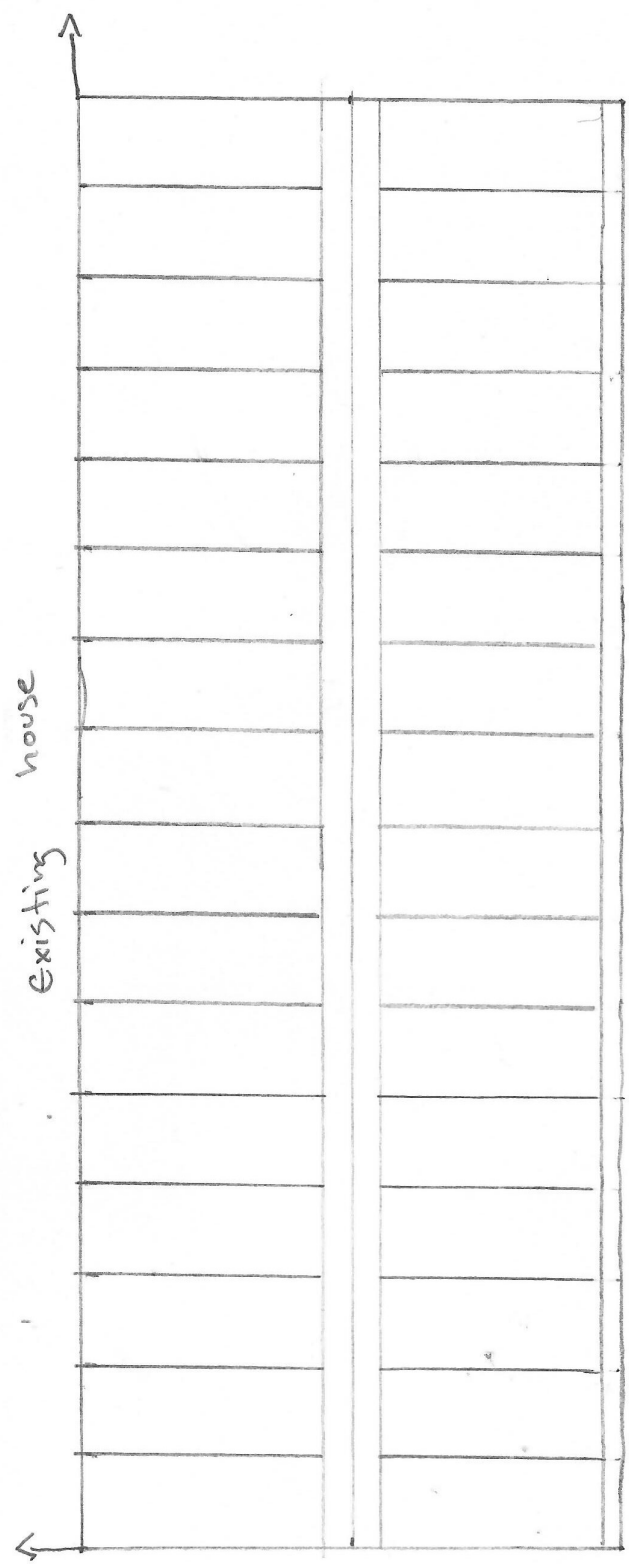

Existing wall modification
for new entry and Rafter framing

2x10 framing

9/2" LVL
To new
exterior wall


2 - 2x10"

New
Entry
to
addition


Existing
window
removed

Existing
window
removed

Existing
window
to be
removed

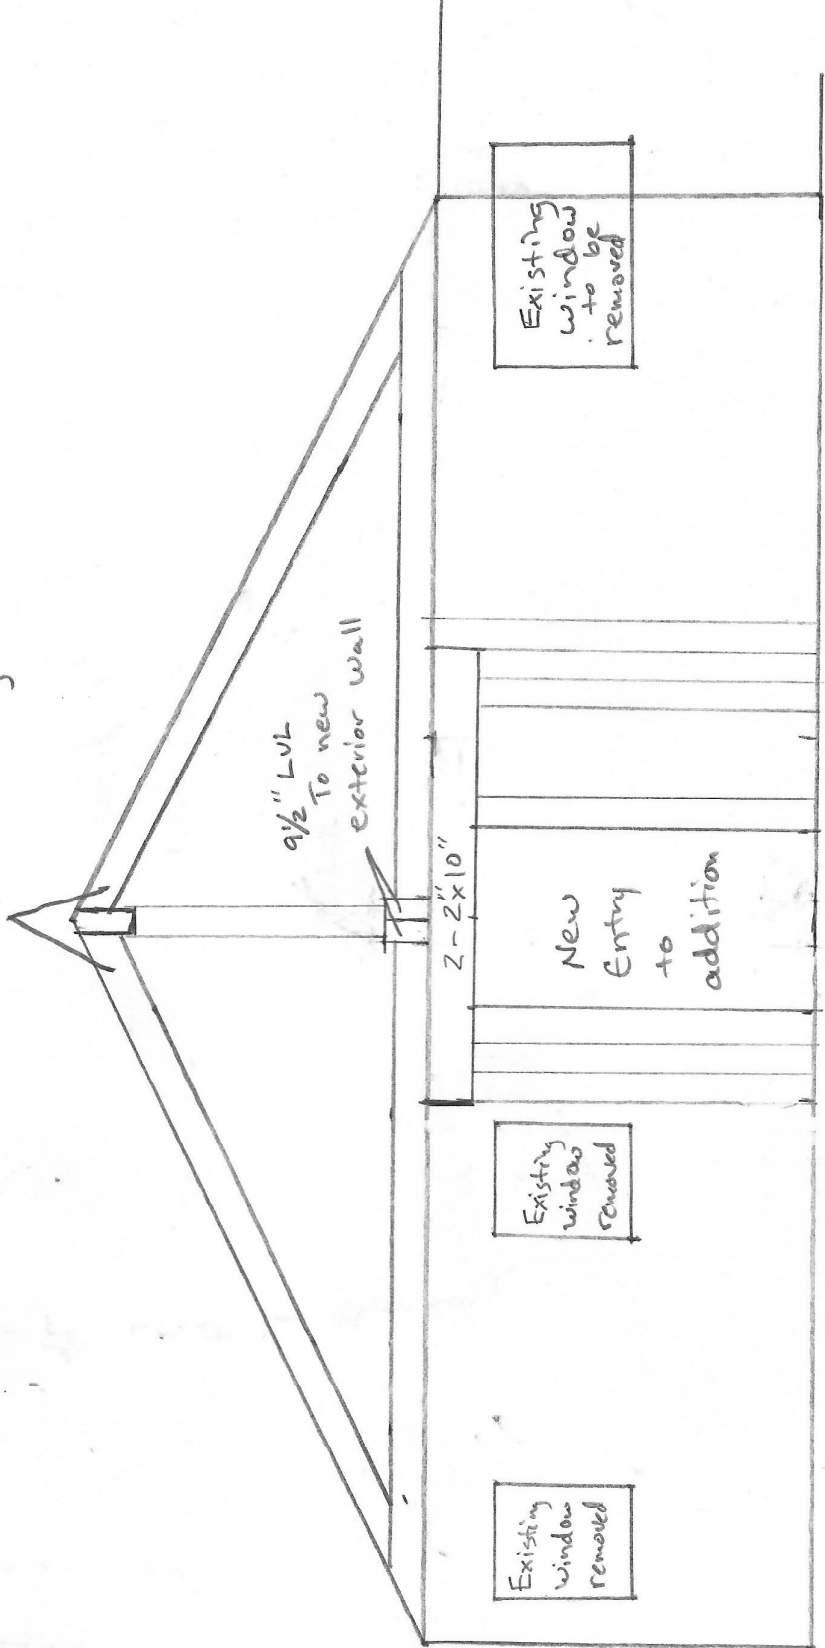

877-208-0200

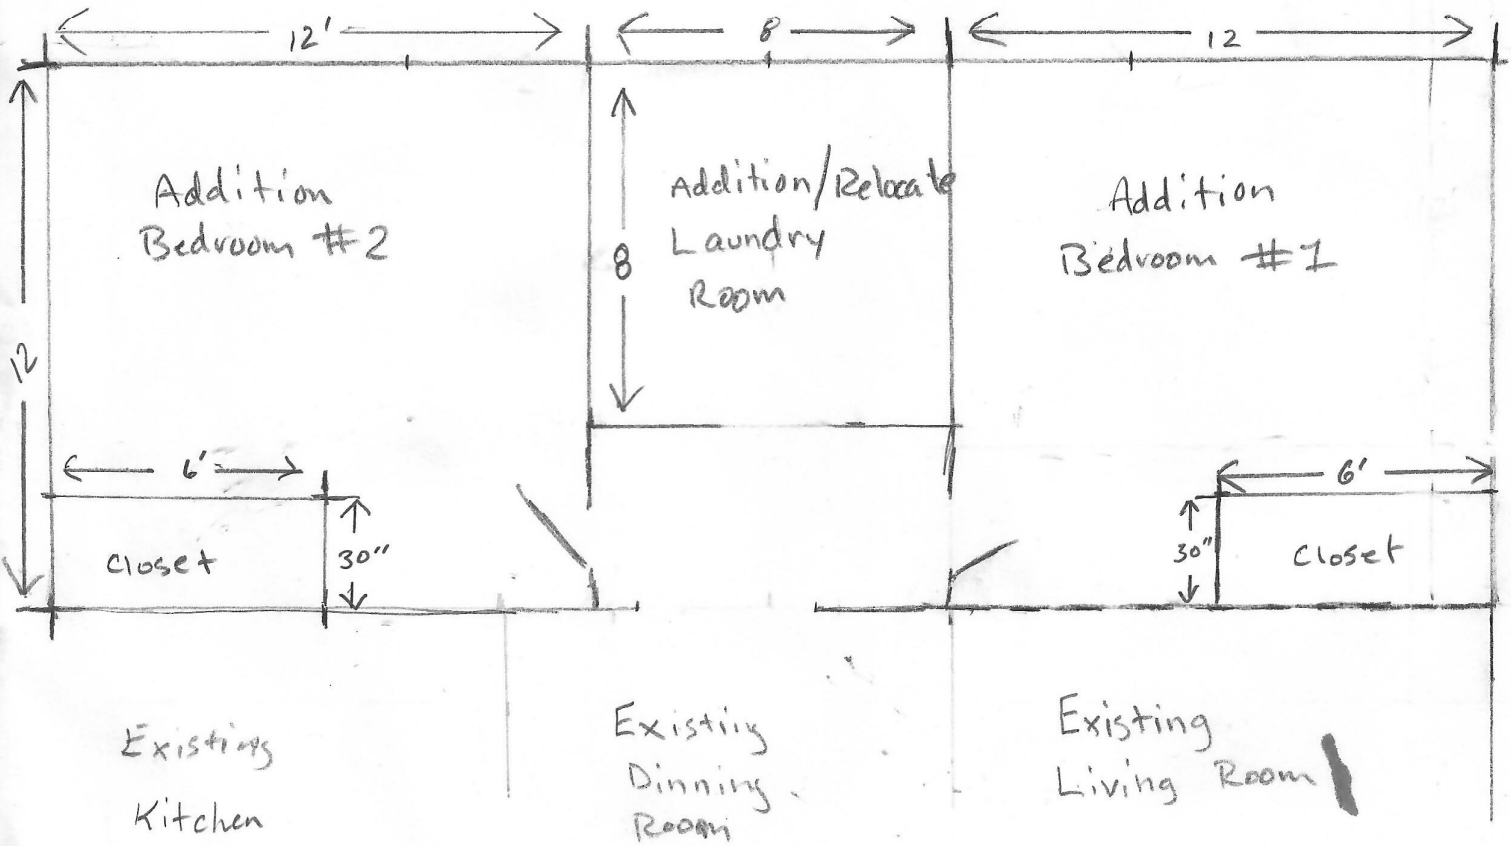

1/4" = 1' scale