


Foundation to be 24" wide

Outer to have 3 rows #4 rebar


inside columns to be 36" x 36" and have 24" #4 rebar
in an (#) pattern.

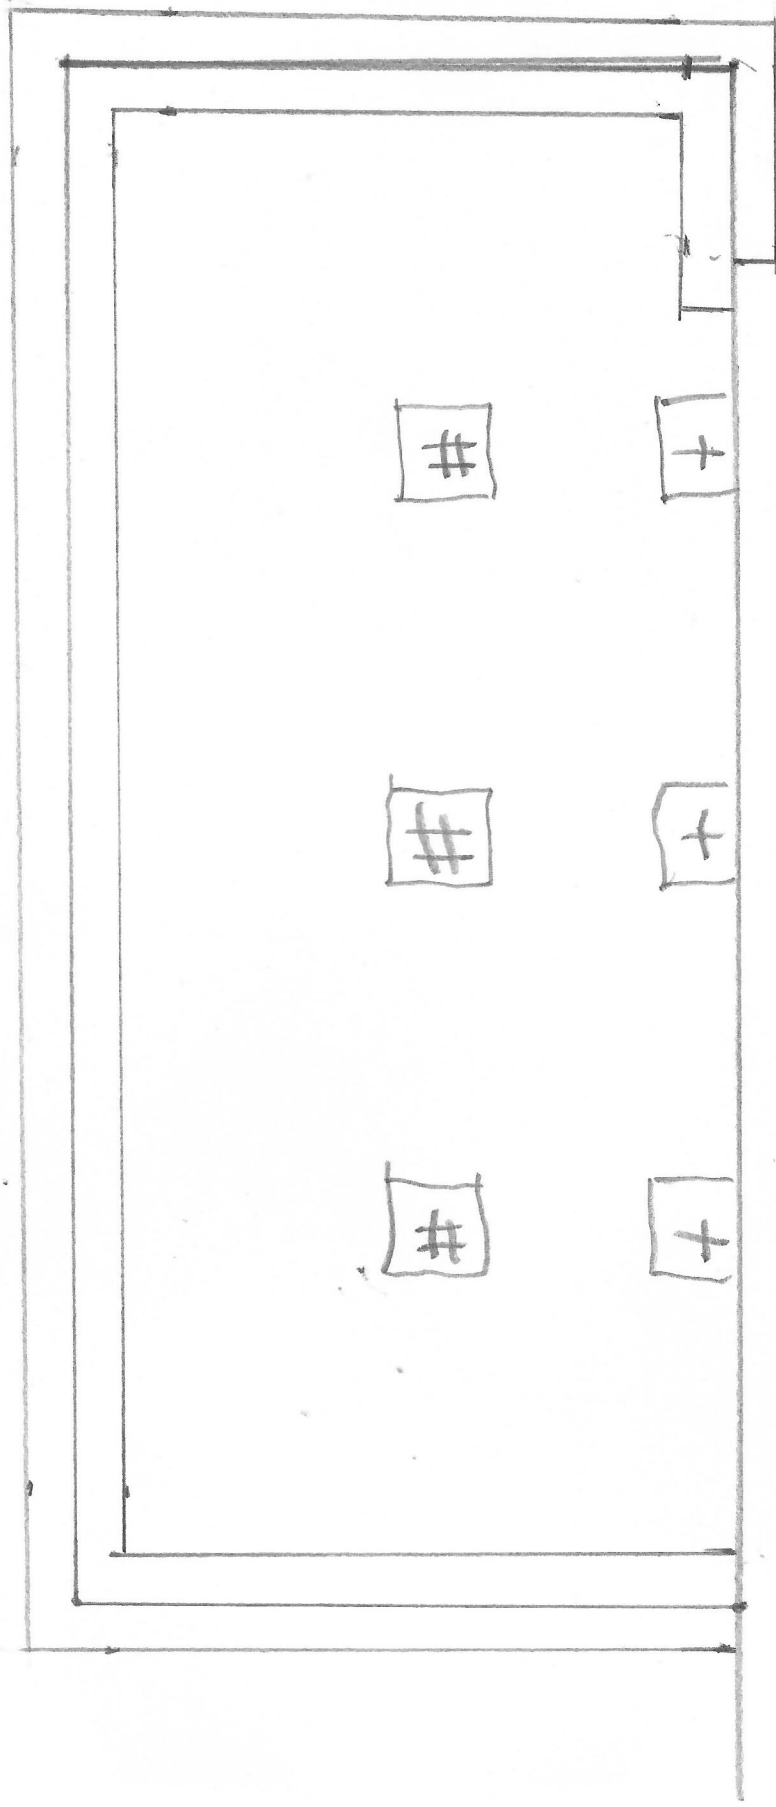

Existing house



Front of house
(30' S side)

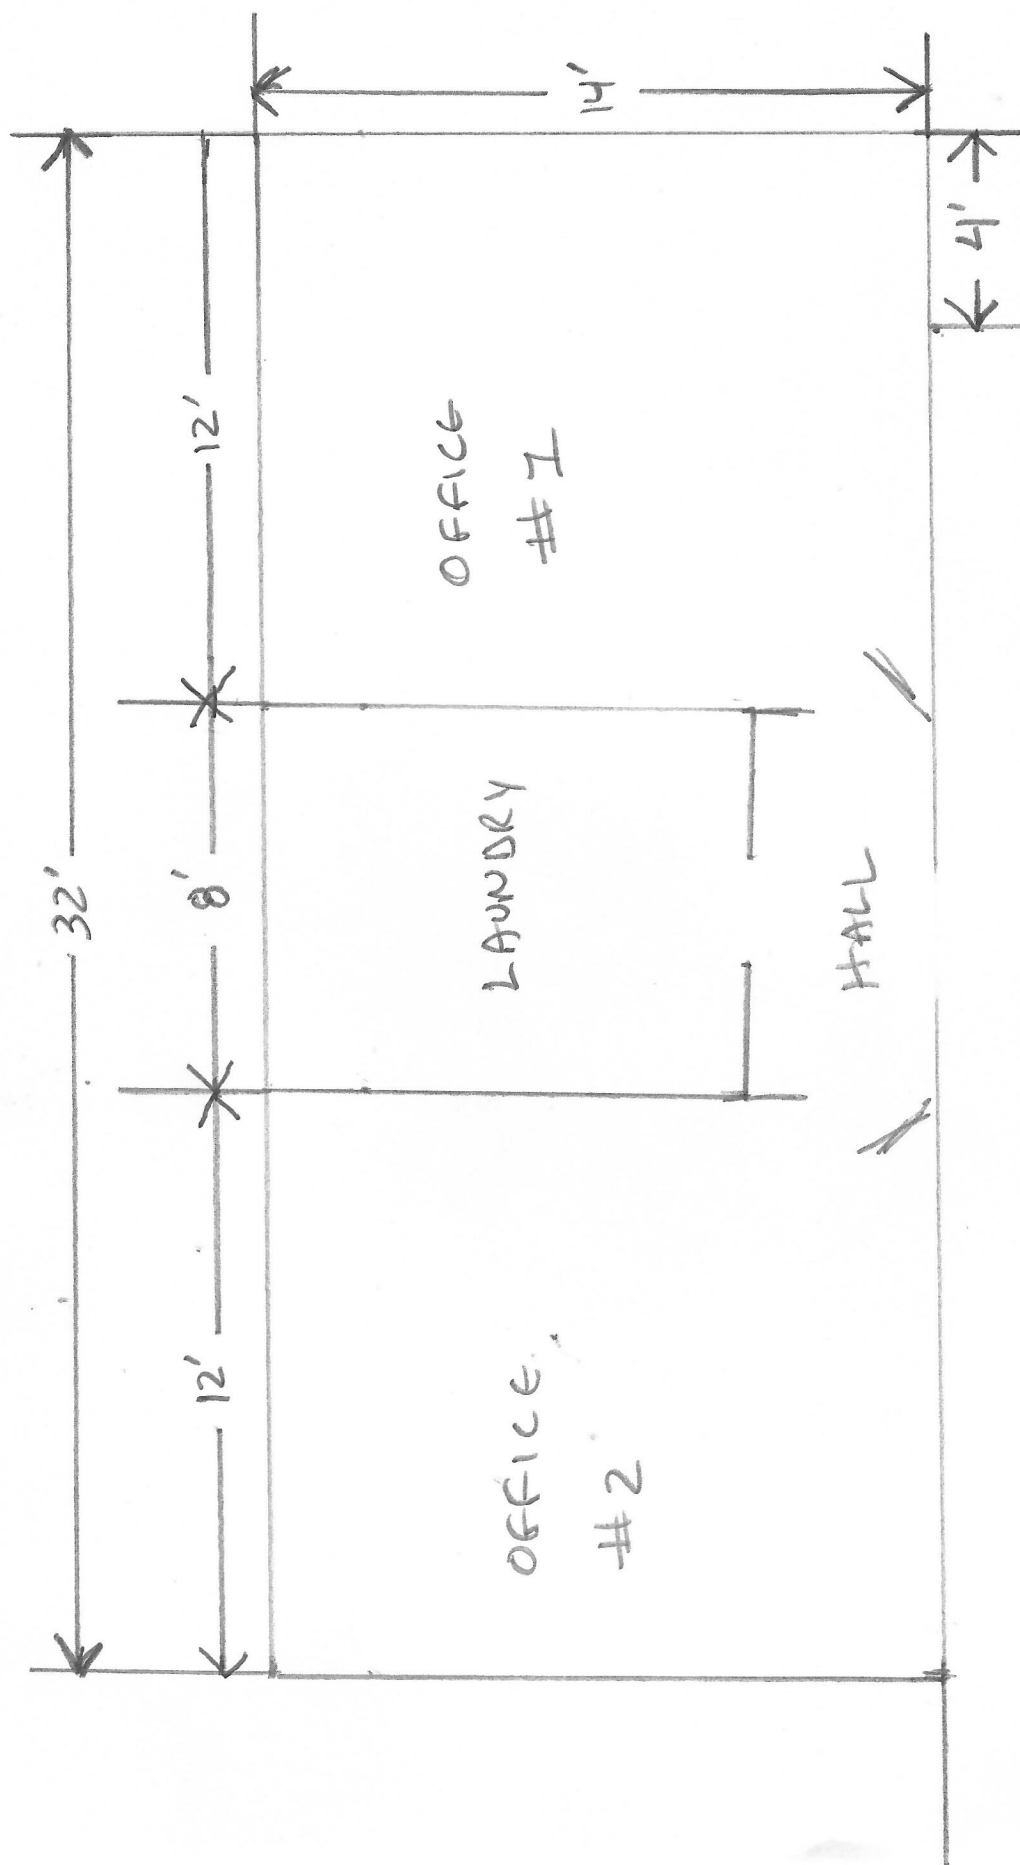

→ FRONT OF
house
(301 S side)

Existing house

Proposed floor framing

Front of
house

301 S side

Existing house

