

## Harnett County Environmental Health

### EXISTING SYSTEM APPROVAL

Existing System Approval

Site modification (e.g., storage shed) or footprint addition with no DDF or wastewater strength increase

Reconnection when the proposed facility is in the same footprint as existing/previous facility

Construction Authorization/Notice of Intent to Construct

*[issued for reconnection when the proposed facility is not in the same footprint as existing/previous facility pursuant to Session Law 2023-77, Section 5.(c)]*

*[certified inspectors are not authorized to approve reconnections outside of footprint pursuant to Session Law 2023-77, Section 5.(c)]*

Applicant: Don Opatha

Mailing Address: 3715 South River Rd

City: Lillington

State: NC Zip: 27546

Phone #: 919-641-8996

Email: \_\_\_\_\_

Owner: \_\_\_\_\_

Mailing Address: \_\_\_\_\_

City: \_\_\_\_\_

State: \_\_\_\_\_ Zip: \_\_\_\_\_

Phone #: \_\_\_\_\_

Email: \_\_\_\_\_

PIN/Lot Identifier: 0631-70-8225

Property Location/Address: 3715 South River Rd (SR 1257)

Facility Type:  House/Modular     Mobile/Manufactured Home     Business     Other: \_\_\_\_\_

Operation Permit/ATO #: BRES2411-057    Design Daily Flow: 360 GPD

Number of Bedrooms: 3    Max # Occupants: 6    Other: \_\_\_\_\_

Wastewater Strength:  Domestic     High Strength     Industrial Process Wastewater

Water Supply:  Private well     Public well     Shared well     Municipal Supply     Spring     Other: \_\_\_\_\_

Proposed Property Improvement: \_\_\_\_\_

\_\_\_\_\_


\_\_\_\_\_

- All the following must be checked for approval:
- No current or past uncorrected malfunction of the system as described in 15A NCAC 18E .1303(a)(2)
  - DDF and wastewater strength for the proposed facility or site modification do not exceed that of the existing system
  - Proposed facility or site modification meets the setbacks in Section .0600 of 15A NCAC 18E

Approval Conditions: \_\_\_\_\_

\_\_\_\_\_

Inspector's Printed Name: Mark Osborne    Inspector Certification #: 2613

Inspector's Signature:     Date: 12-10-24

***The existing system approval expires one year after the date of issuance.***  
***\*See attached site sketch\****


**EXISTING SYSTEM APPROVAL  
SITE SKETCH**

Operation Permit/ATO #: BRES2411-057

PIN/Lot Identifier: 0631-70-8225

Owner: Don Opatha

Property Location/Address: 3715 South River Rd (SR 1257)

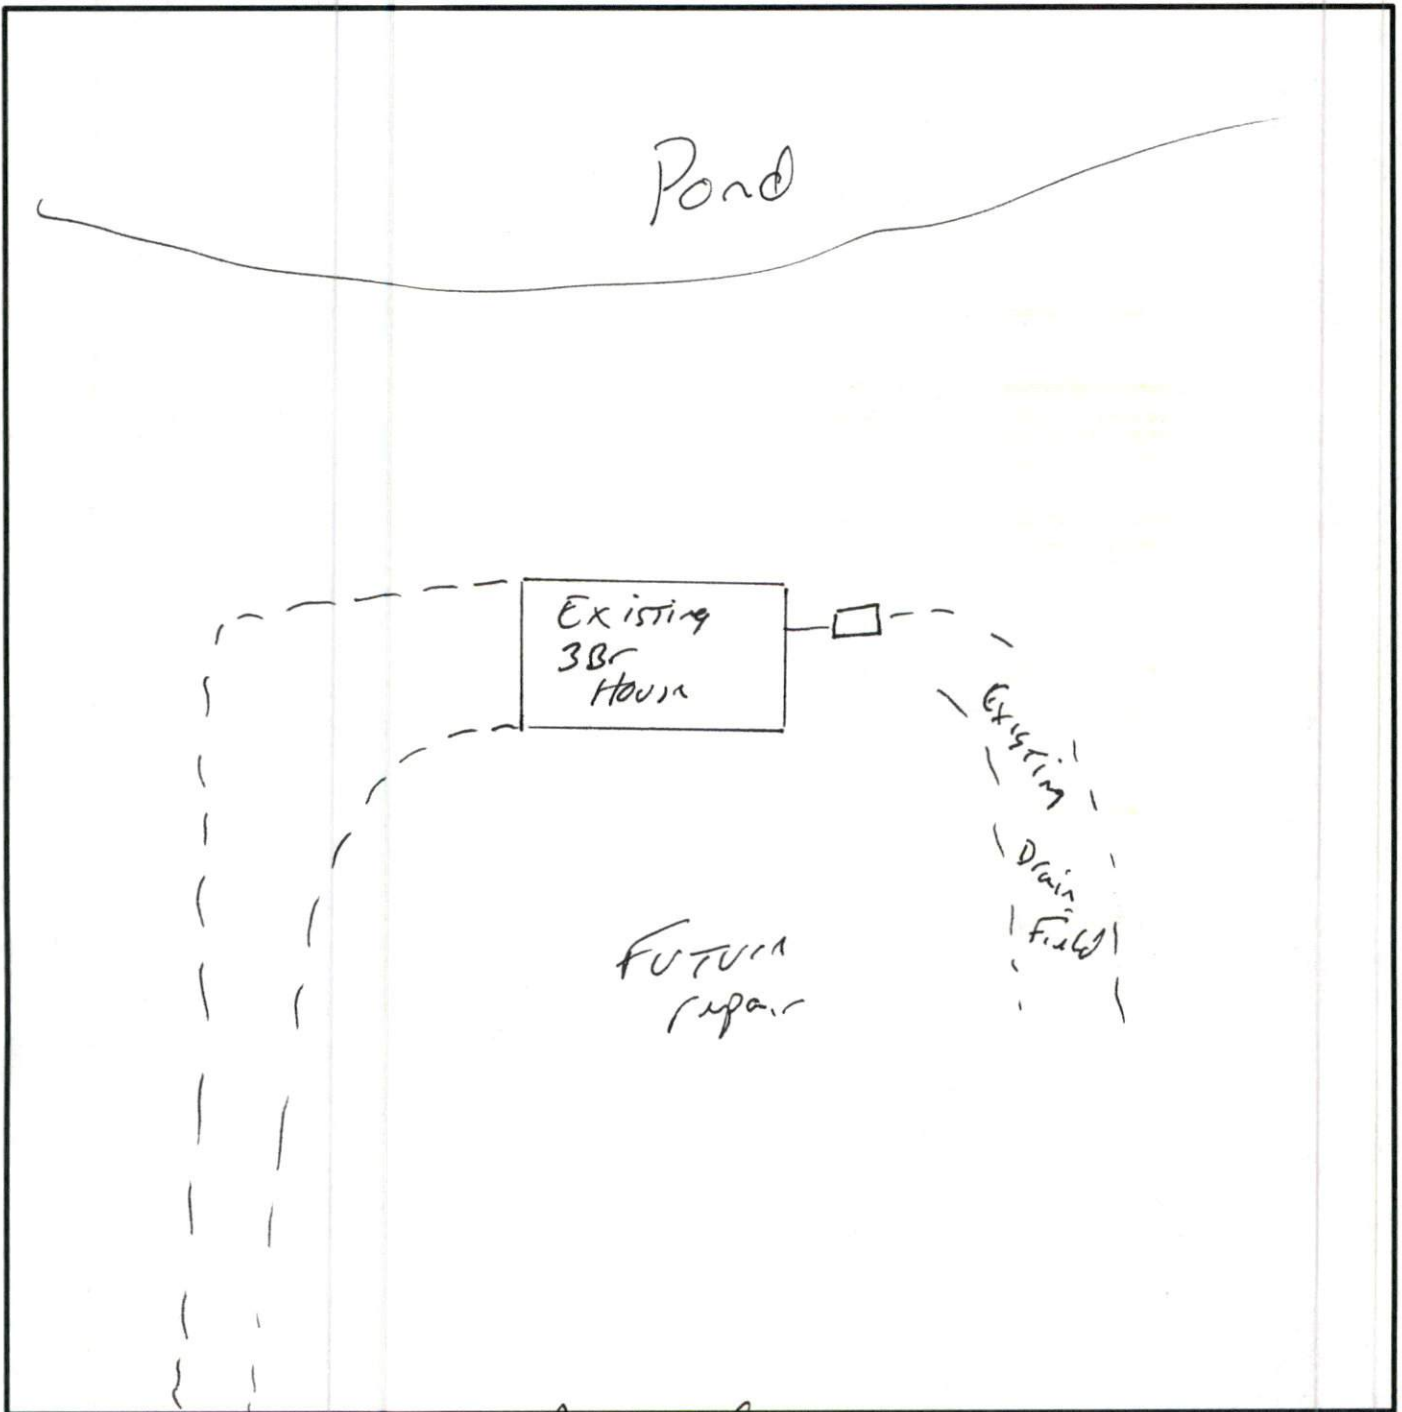

*South River Rd*  
\*Include the existing and proposed structures and applicable setbacks.