

Harnett County Environmental Health

EXISTING SYSTEM APPROVAL

Existing System Approval

Site modification (e.g., storage shed) or footprint addition with no DDF or wastewater strength increase

Reconnection when the proposed facility is in the same footprint as existing/previous facility

Construction Authorization/Notice of Intent to Construct

[issued for reconnection when the proposed facility is not in the same footprint as existing/previous facility pursuant to Session Law 2023-77, Section 5.(c)]

[certified inspectors are not authorized to approve reconnections outside of footprint pursuant to Session Law 2023-77, Section 5.(c)]

Applicant: <u>Merari Salvador</u> Mailing Address: <u>66 Jockaman Ln</u> City: <u>Broadway</u> State: <u>NC</u> Zip: <u>27505</u> Phone #: <u>919-353-1994</u> Email: _____	Owner: <u>Same</u> Mailing Address: _____ City: _____ State: _____ Zip: _____ Phone #: _____ Email: _____
--	--

PIN/Lot Identifier: 9691-13-6508

Property Location/Address: 66 Jockaman Ln (SR 1228)

Facility Type: House/Modular Mobile/Manufactured Home Business Other: _____

Operation Permit/ATO #: BRES2411-0060 Design Daily Flow: 360 GPD

Number of Bedrooms: 3 Max # Occupants: 6 Other: _____

Wastewater Strength: Domestic High Strength Industrial Process Wastewater

Water Supply: Private well Public well Shared well Municipal Supply Spring Other: _____

Proposed Property Improvement: replacing DWMH 27'x42'

All the following must be checked for approval:

No current or past uncorrected malfunction of the system as described in 15A NCAC 18E .1303(a)(2)

DDF and wastewater strength for the proposed facility or site modification do not exceed that of the existing system

Proposed facility or site modification meets the setbacks in Section .0600 of 15A NCAC 18E

Approval Conditions: _____

Inspector's Printed Name: Mark Osborne REHS Inspector Certification #: 2613

Inspector's Signature: *Mark Osborne* REHS Date: 1-27-25

The existing system approval expires one year after the date of issuance.
****See attached site sketch****


**EXISTING SYSTEM APPROVAL
SITE SKETCH**

Operation Permit/ATO #: BRES2411-0060

PIN/Lot Identifier: 9691-13-6508

Owner: Merari Salvador

Property Location/Address: 66 Jockaman Ln (SR 1228)

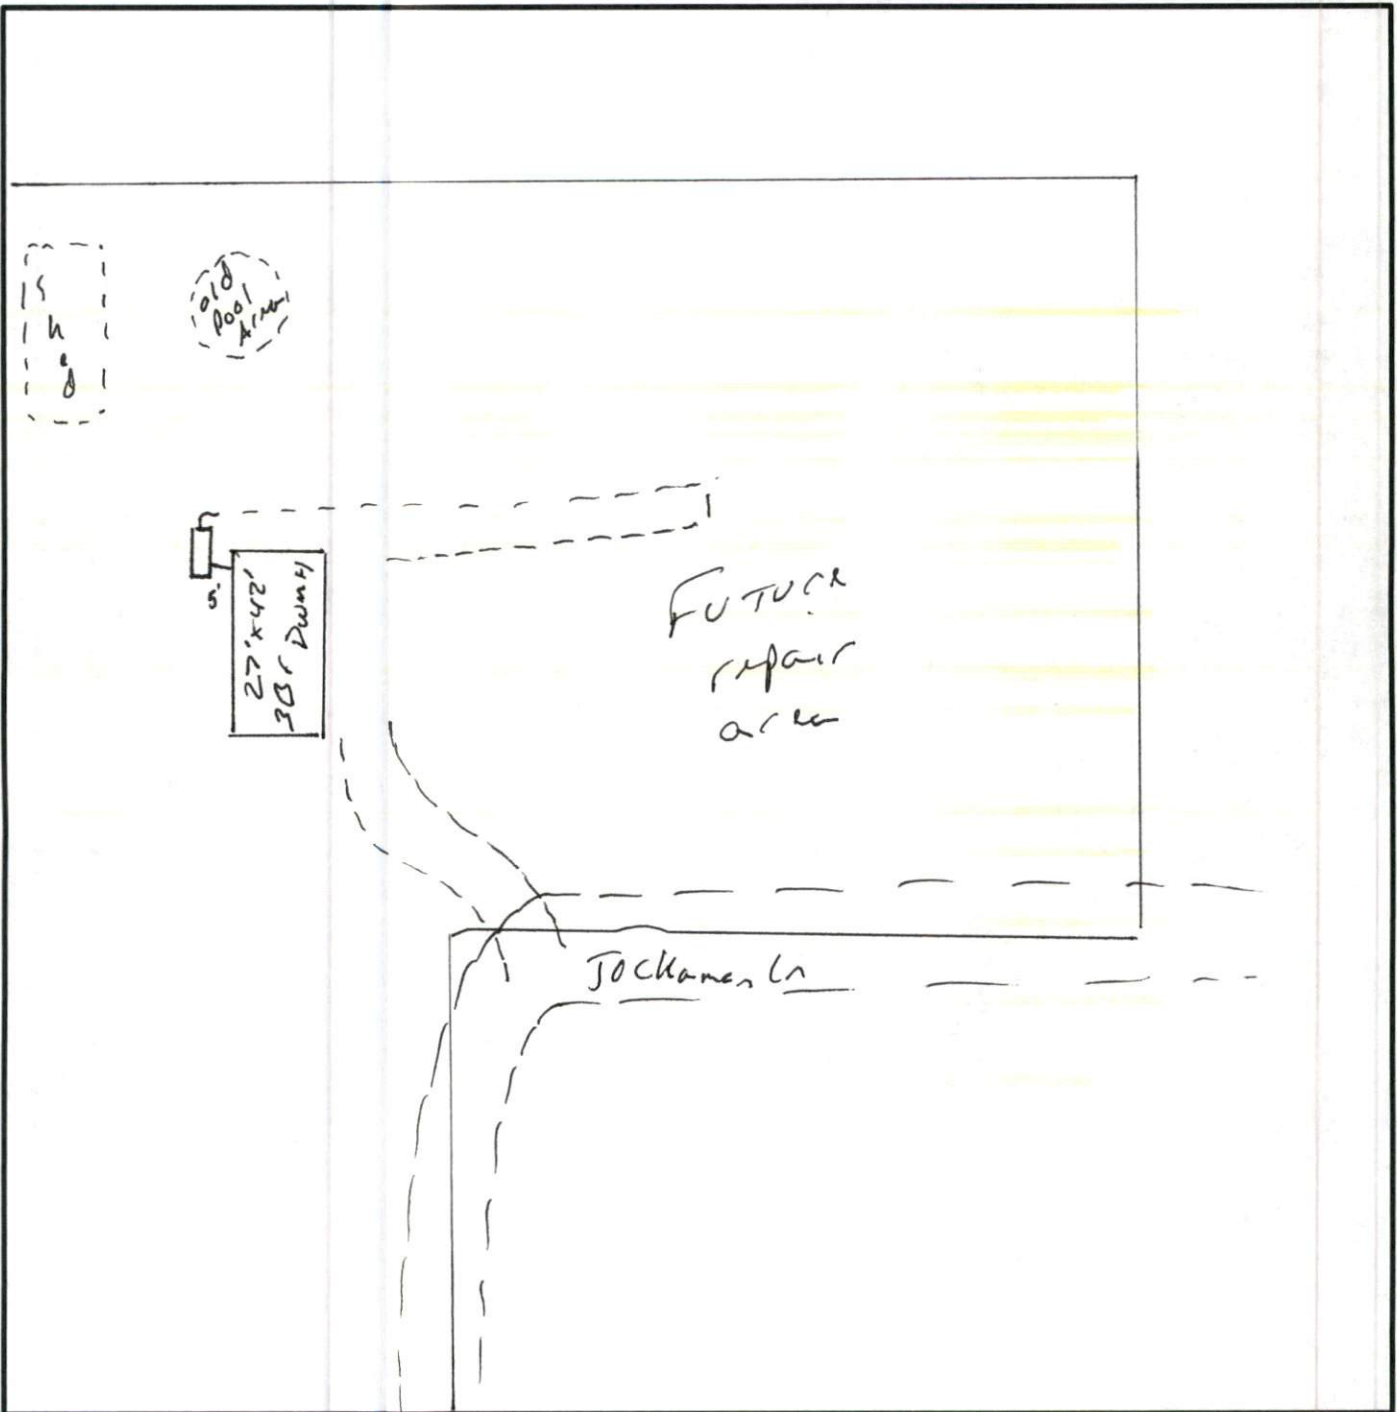

**Include the existing and proposed structures and applicable setbacks.*