


Plans



Framing up 2 walls on Existing Screen porch, installing windows, door,

- Scope of Work :
Framing 2 exterior walls
2x4 stud walls 16" o.c.
- Electrical to code
- HVAC install air handler + ducts in Attic. Unit install exterior.

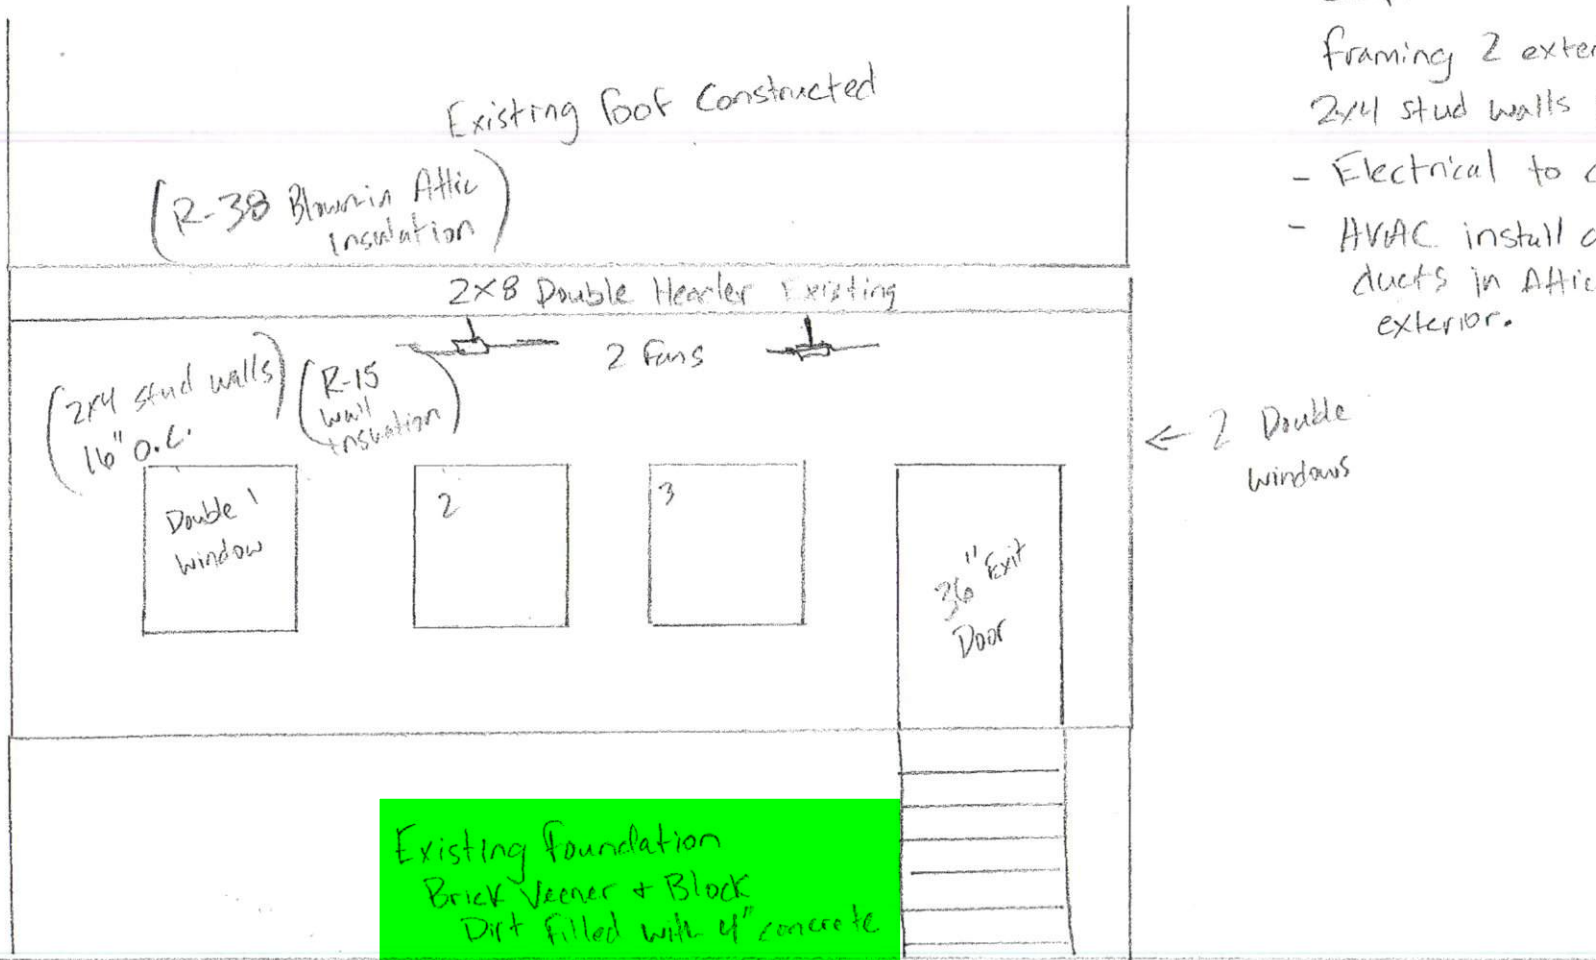

← 2 Double windows

↑
Brick Steps Existing