

## Harnett County Environmental Health

### EXISTING SYSTEM APPROVAL

Existing System Approval

Site modification (e.g., storage shed) or footprint addition with no DDF or wastewater strength increase

Reconnection when the proposed facility is in the same footprint as existing/previous facility

Construction Authorization/Notice of Intent to Construct

*[issued for reconnection when the proposed facility is not in the same footprint as existing/previous facility pursuant to Session Law 2023-77, Section 5.(c)]*  
*[certified inspectors are not authorized to approve reconnections outside of footprint pursuant to Session Law 2023-77, Section 5.(c)]*

Applicant: Hillary Ptak

Mailing Address: 8260 NC 42

City: HOLLY SPRINGS

State: NC Zip: 27540

Phone #: 919-830-9589

Email: Hillaryhall3521@gmail.com

Owner: John Trustee

Mailing Address: 8260 NC 42

City: HOLLY SPRINGS

State: NC Zip: 27540

Phone #: 919-830-9589

Email: Hillaryhall3521@gmail.com

PIN/Lot Identifier: 0625-15-0132.000 TR#5 - B-1

Property Location/Address: 8260 NC 42 HOLLY SPRINGS, NC 27540

Facility Type:  House/Modular  Mobile/Manufactured Home  Business  Other: \_\_\_\_\_

Operation Permit/ATO #: Bres2412-0018 Design Daily Flow: 360 GPD

Number of Bedrooms: 3 Max # Occupants: 6 Other: \_\_\_\_\_

Wastewater Strength:  Domestic  High Strength  Industrial Process Wastewater


Water Supply:  Private well  Public well  Shared well  Municipal Supply  Spring  Other: \_\_\_\_\_

Proposed Property Improvement: DW 32' x 80'

- All the following must be checked for approval:
- No current or past uncorrected malfunction of the system as described in 15A NCAC 18E .1303(a)(2)
  - DDF and wastewater strength for the proposed facility or site modification do not exceed that of the existing system
  - Proposed facility or site modification meets the setbacks in Section .0600 of 15A NCAC 18E

Approval Conditions: No Foundation or Gutter Drains to be Directed Towards Septic System.

Inspector's Printed Name: Ren Levocz Inspector Certification #: 3345

Inspector's Signature:  Date: 12-30-24

**The existing system approval expires one year after the date of issuance.**  
**\*See attached site sketch\***


# EXISTING SYSTEM APPROVAL SITE SKETCH

Operation Permit/ATO #: Bres2412-0018

PIN/Lot Identifier: 0625-15-0132.000 TR#5 - B-1

Owner: John Trustee

Property Location/Address: 8260 NC 42 HOLLY SPRINGS, NC 27540

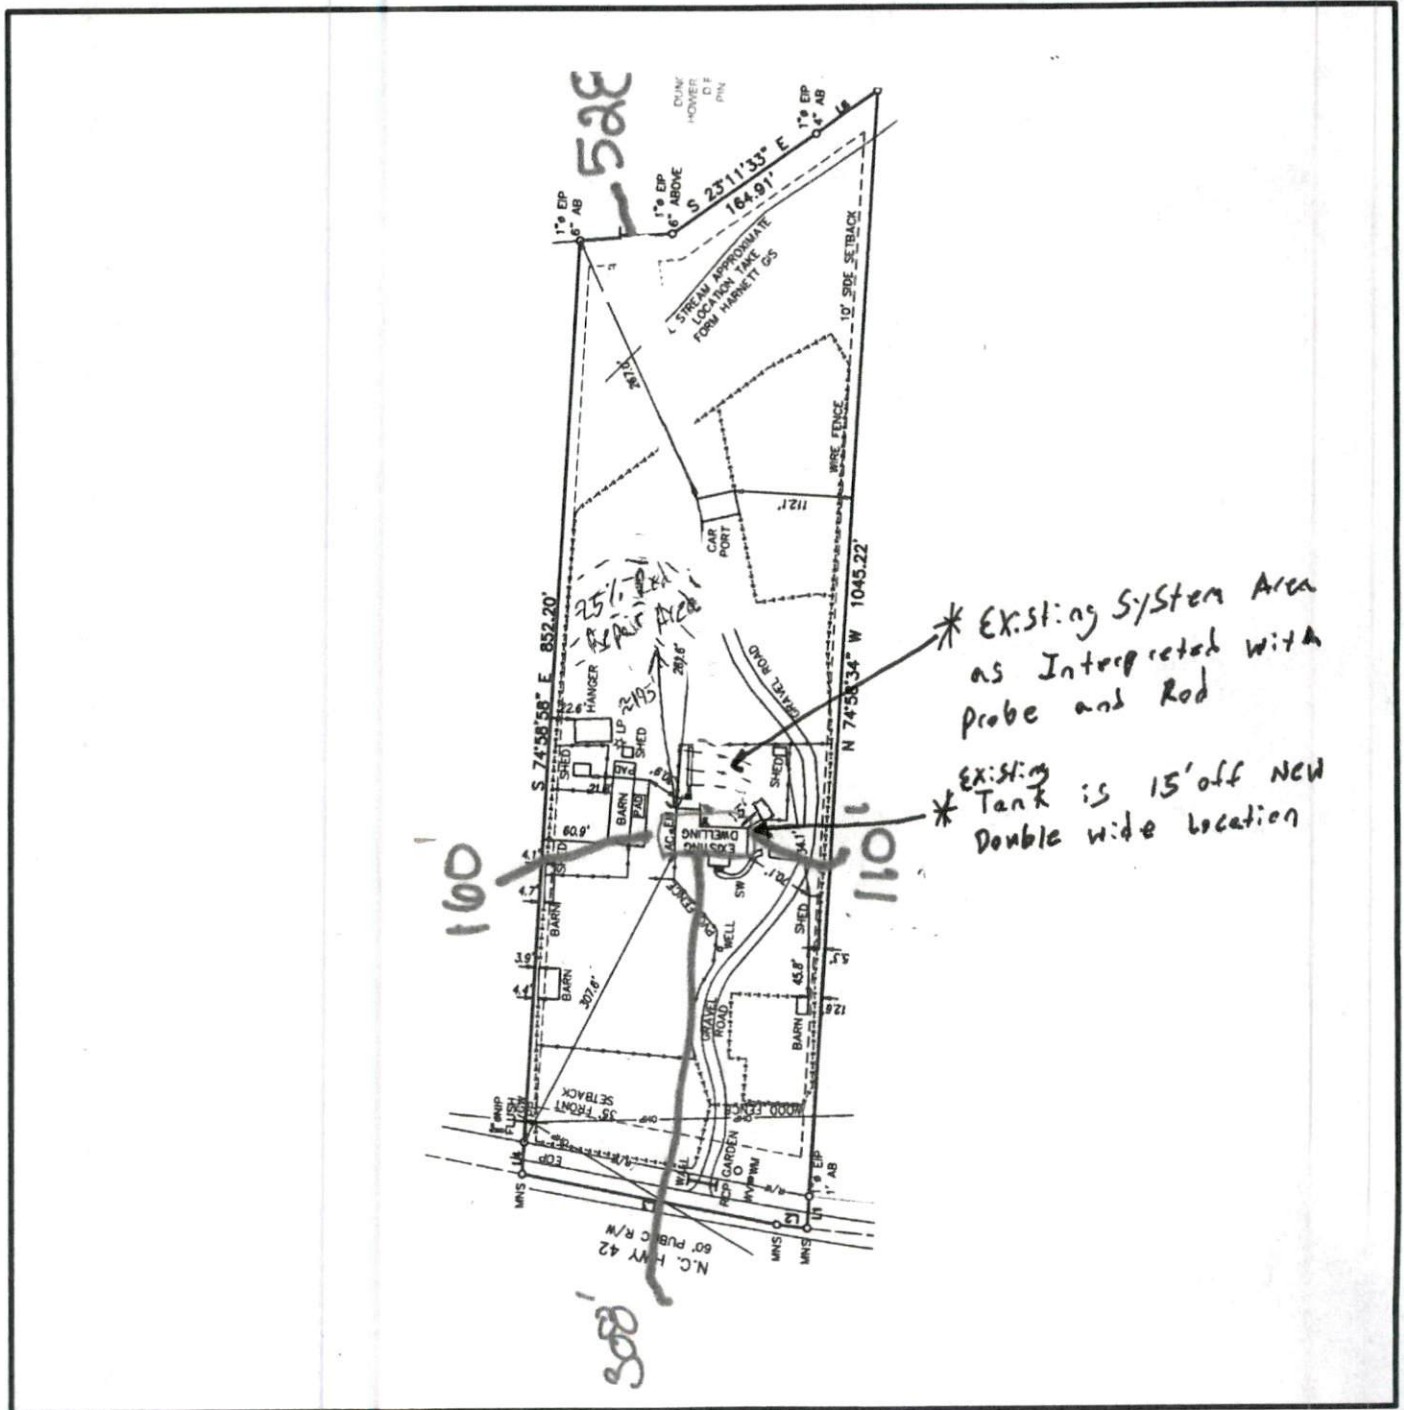

\* Existing System Area as Interpreted with Probe and Rod  
 \* Existing Tank is 15' off New Double wide location

\*Include the existing and proposed structures and applicable setbacks.