

## Harnett County Environmental Health

### EXISTING SYSTEM APPROVAL

Existing System Approval

Site modification (e.g., storage shed) or footprint addition with no DDF or wastewater strength increase

Reconnection when the proposed facility is in the same footprint as existing/previous facility

Construction Authorization/Notice of Intent to Construct

*[issued for reconnection when the proposed facility is not in the same footprint as existing/previous facility pursuant to Session Law 2023-77, Section 5.(c)]*

*[certified inspectors are not authorized to approve reconnections outside of footprint pursuant to Session Law 2023-77, Section 5.(c)]*

Applicant: German Gonzalez

Mailing Address: 712 Burgess Circle

City: Broadway

State: NC Zip: 27505

Phone #: 919-978-7031

Email: \_\_\_\_\_

Owner: Same

Mailing Address: \_\_\_\_\_

City: \_\_\_\_\_

State: \_\_\_\_\_ Zip: \_\_\_\_\_

Phone #: \_\_\_\_\_

Email: \_\_\_\_\_

PIN/Lot Identifier: 9576-14-2190

Property Location/Address: 181 Kibbe Ln (NC 27W)

Facility Type:  House/Modular  Mobile/Manufactured Home  Business  Other: \_\_\_\_\_

Operation Permit/ATO #: BRES2412-0019 Design Daily Flow: 360 GPD

Number of Bedrooms: 3 Max # Occupants: 6 Other: \_\_\_\_\_

Wastewater Strength:  Domestic  High Strength  Industrial Process Wastewater

Water Supply:  Private well  Public well  Shared well  Municipal Supply  Spring  Other: \_\_\_\_\_

Proposed Property Improvement: \_\_\_\_\_

\_\_\_\_\_

\_\_\_\_\_

All the following must be checked for approval:

- No current or past uncorrected malfunction of the system as described in 15A NCAC 18E .1303(a)(2)
- DDF and wastewater strength for the proposed facility or site modification do not exceed that of the existing system
- Proposed facility or site modification meets the setbacks in Section .0600 of 15A NCAC 18E

Approval Conditions: \_\_\_\_\_

\_\_\_\_\_

Inspector's Printed Name: Mark Osborne REHS Inspector Certification #: 2613

Inspector's Signature: *Mark Osborne* REHS Date: 1-6-25

***The existing system approval expires one year after the date of issuance.***  
***\*See attached site sketch\****


# EXISTING SYSTEM APPROVAL SITE SKETCH

Operation Permit/ATO #: BRES2412-0019

PIN/Lot Identifier: 9576-14-2190

Owner: German Gonzalez

Property Location/Address: 181 Kibbe Ln (NC 27W)

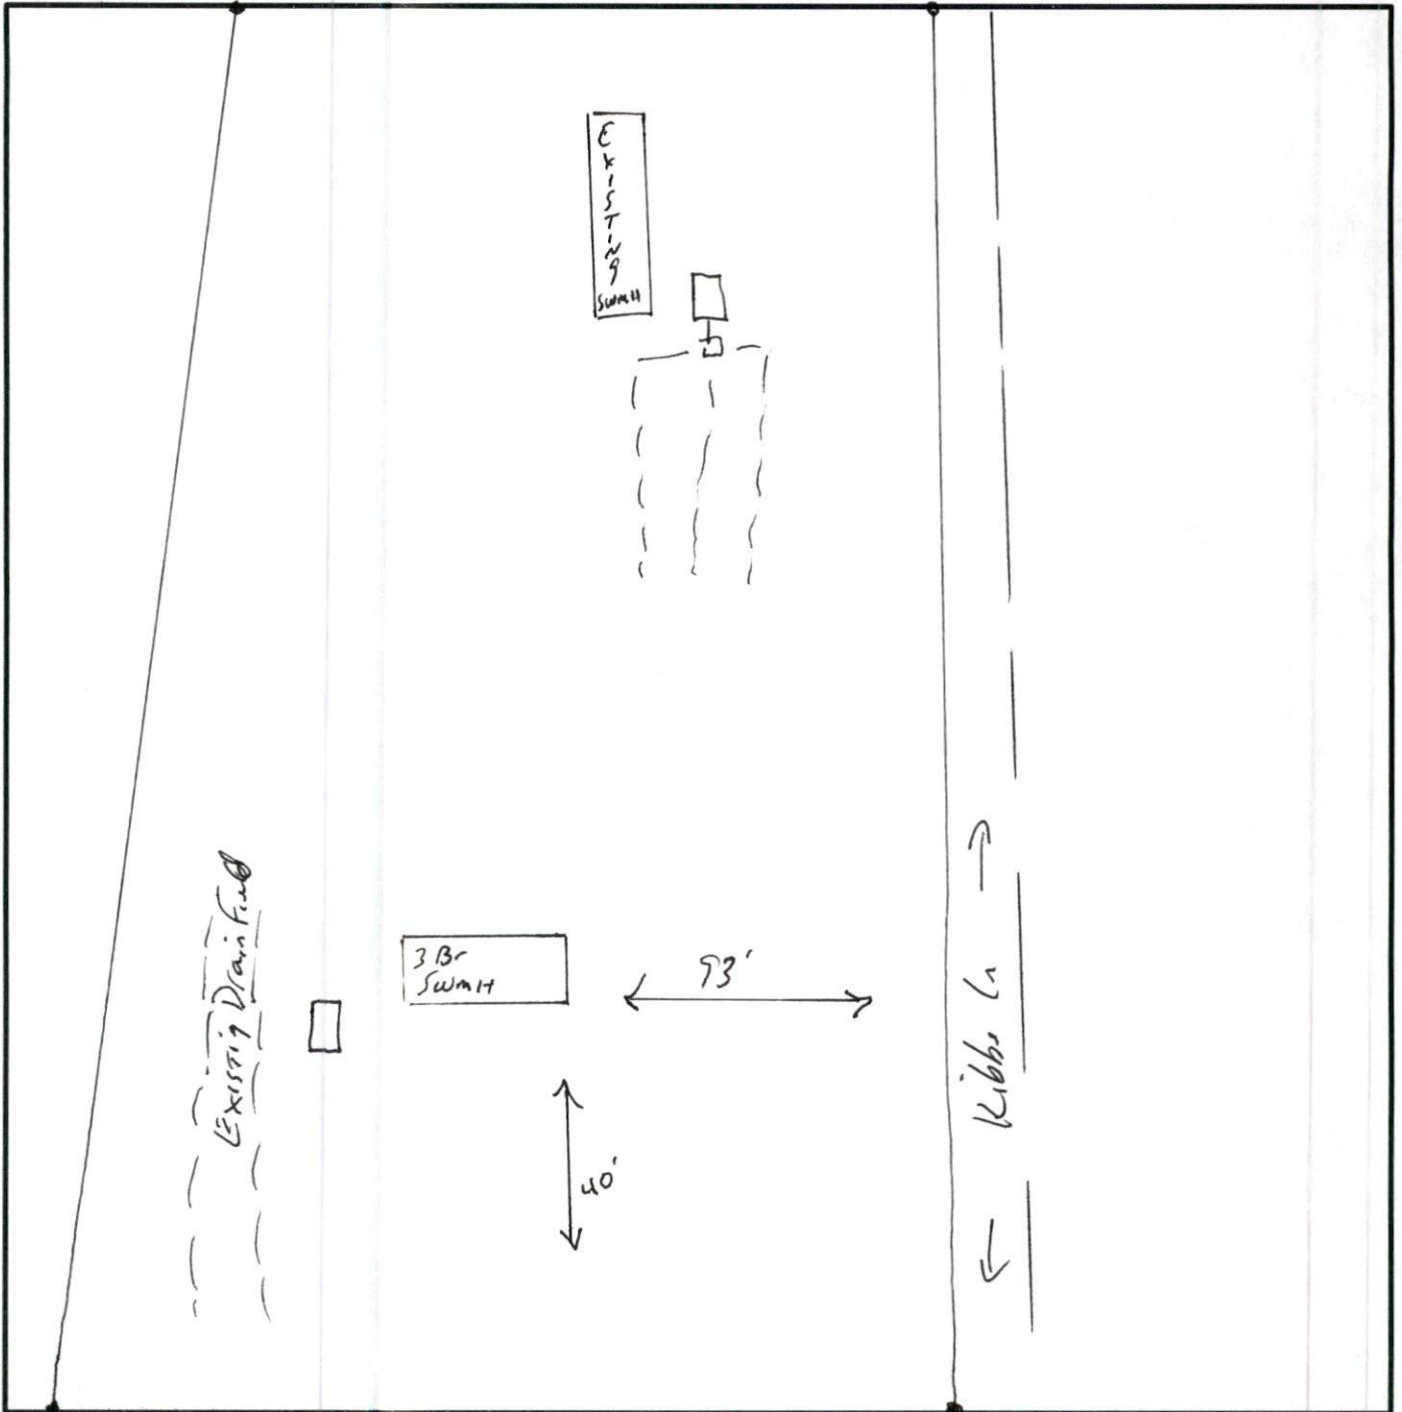

*\*Include the existing and proposed structures and applicable setbacks.*