


Construction to meet 2018 NC Residential Building Code including Appendix M

Seagroves Res.
 Porch Joist Plan
 12.05.2024

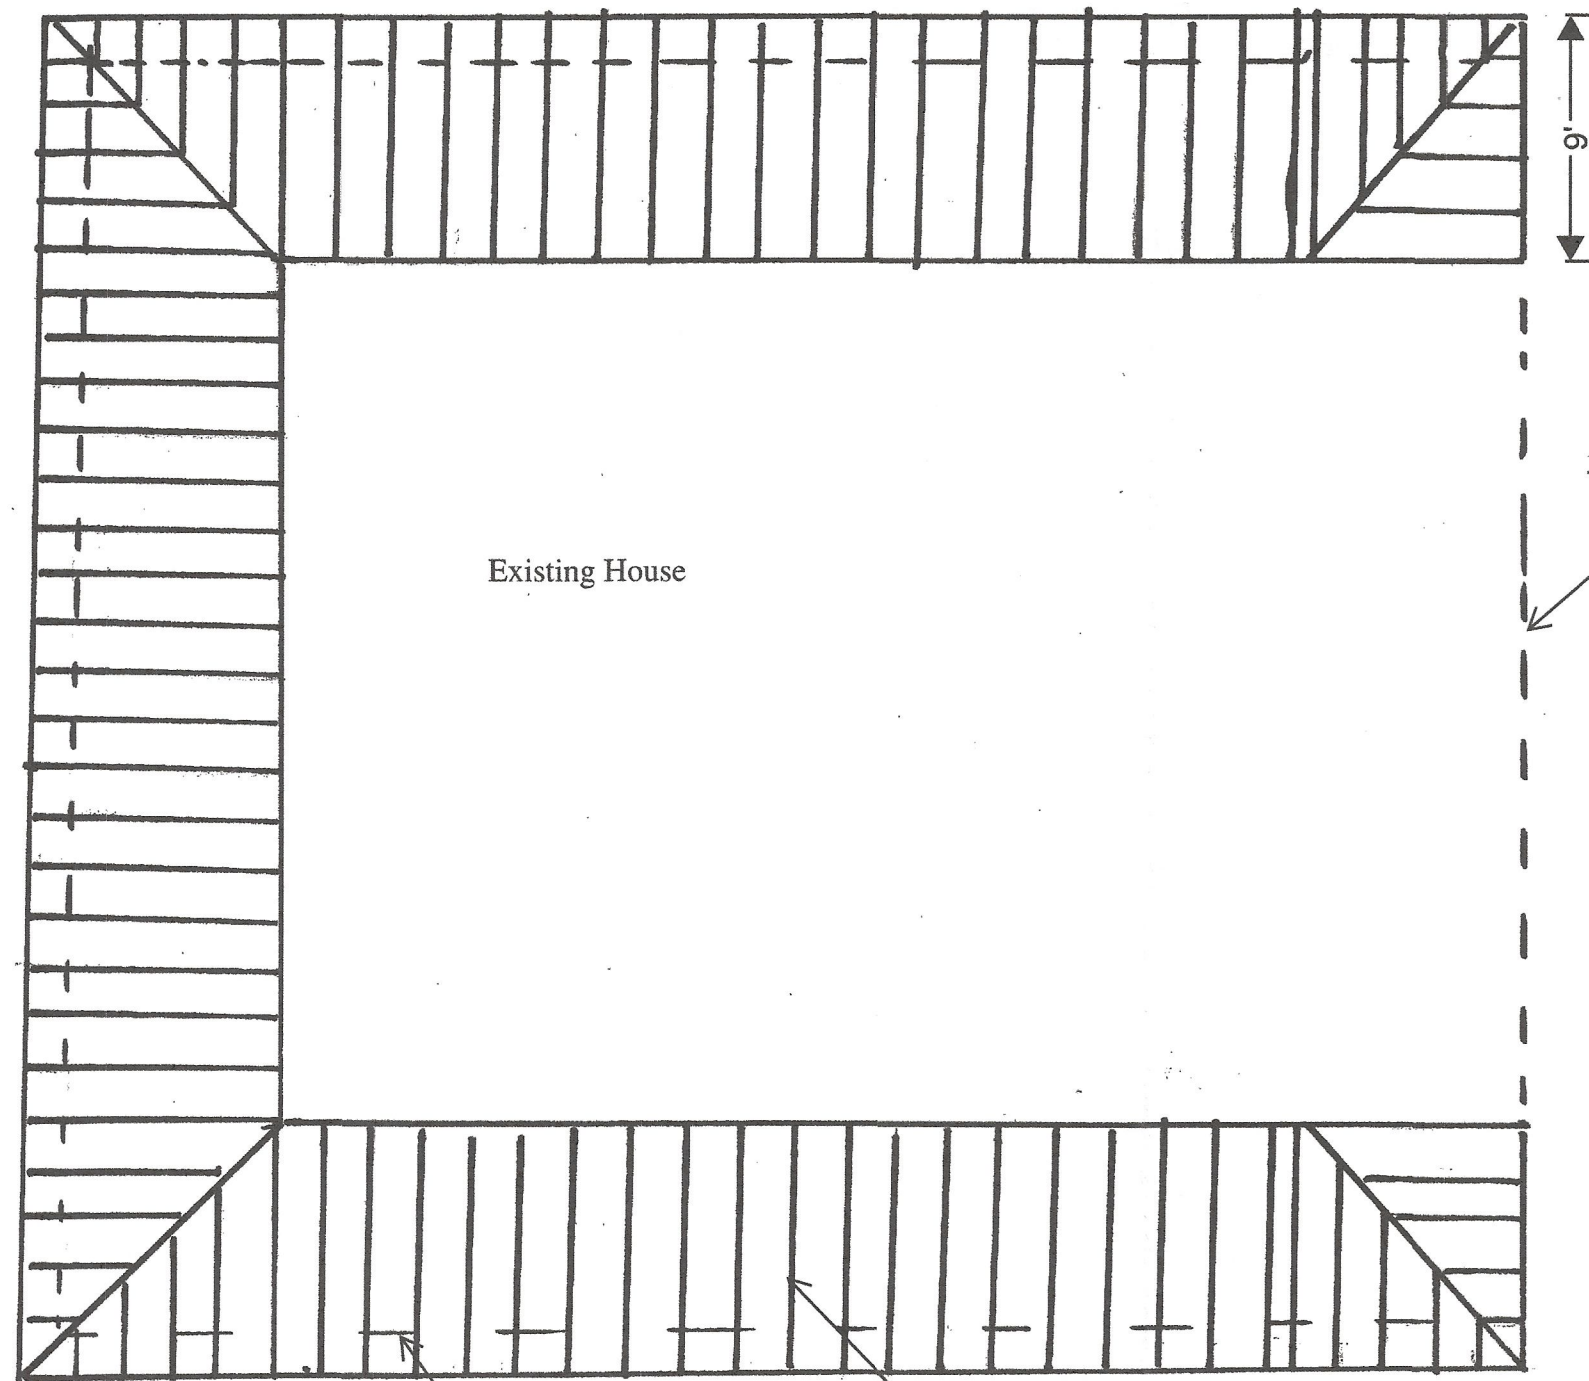

Right Elevation of House


Construction to meet 2018 NC Residential Building Code including Appendix M

Line of Beam Below

2X6 24" OC SYP

North/ Front Elevation

Seagroves Res.
Porch Rafter Plan
12.05.2024

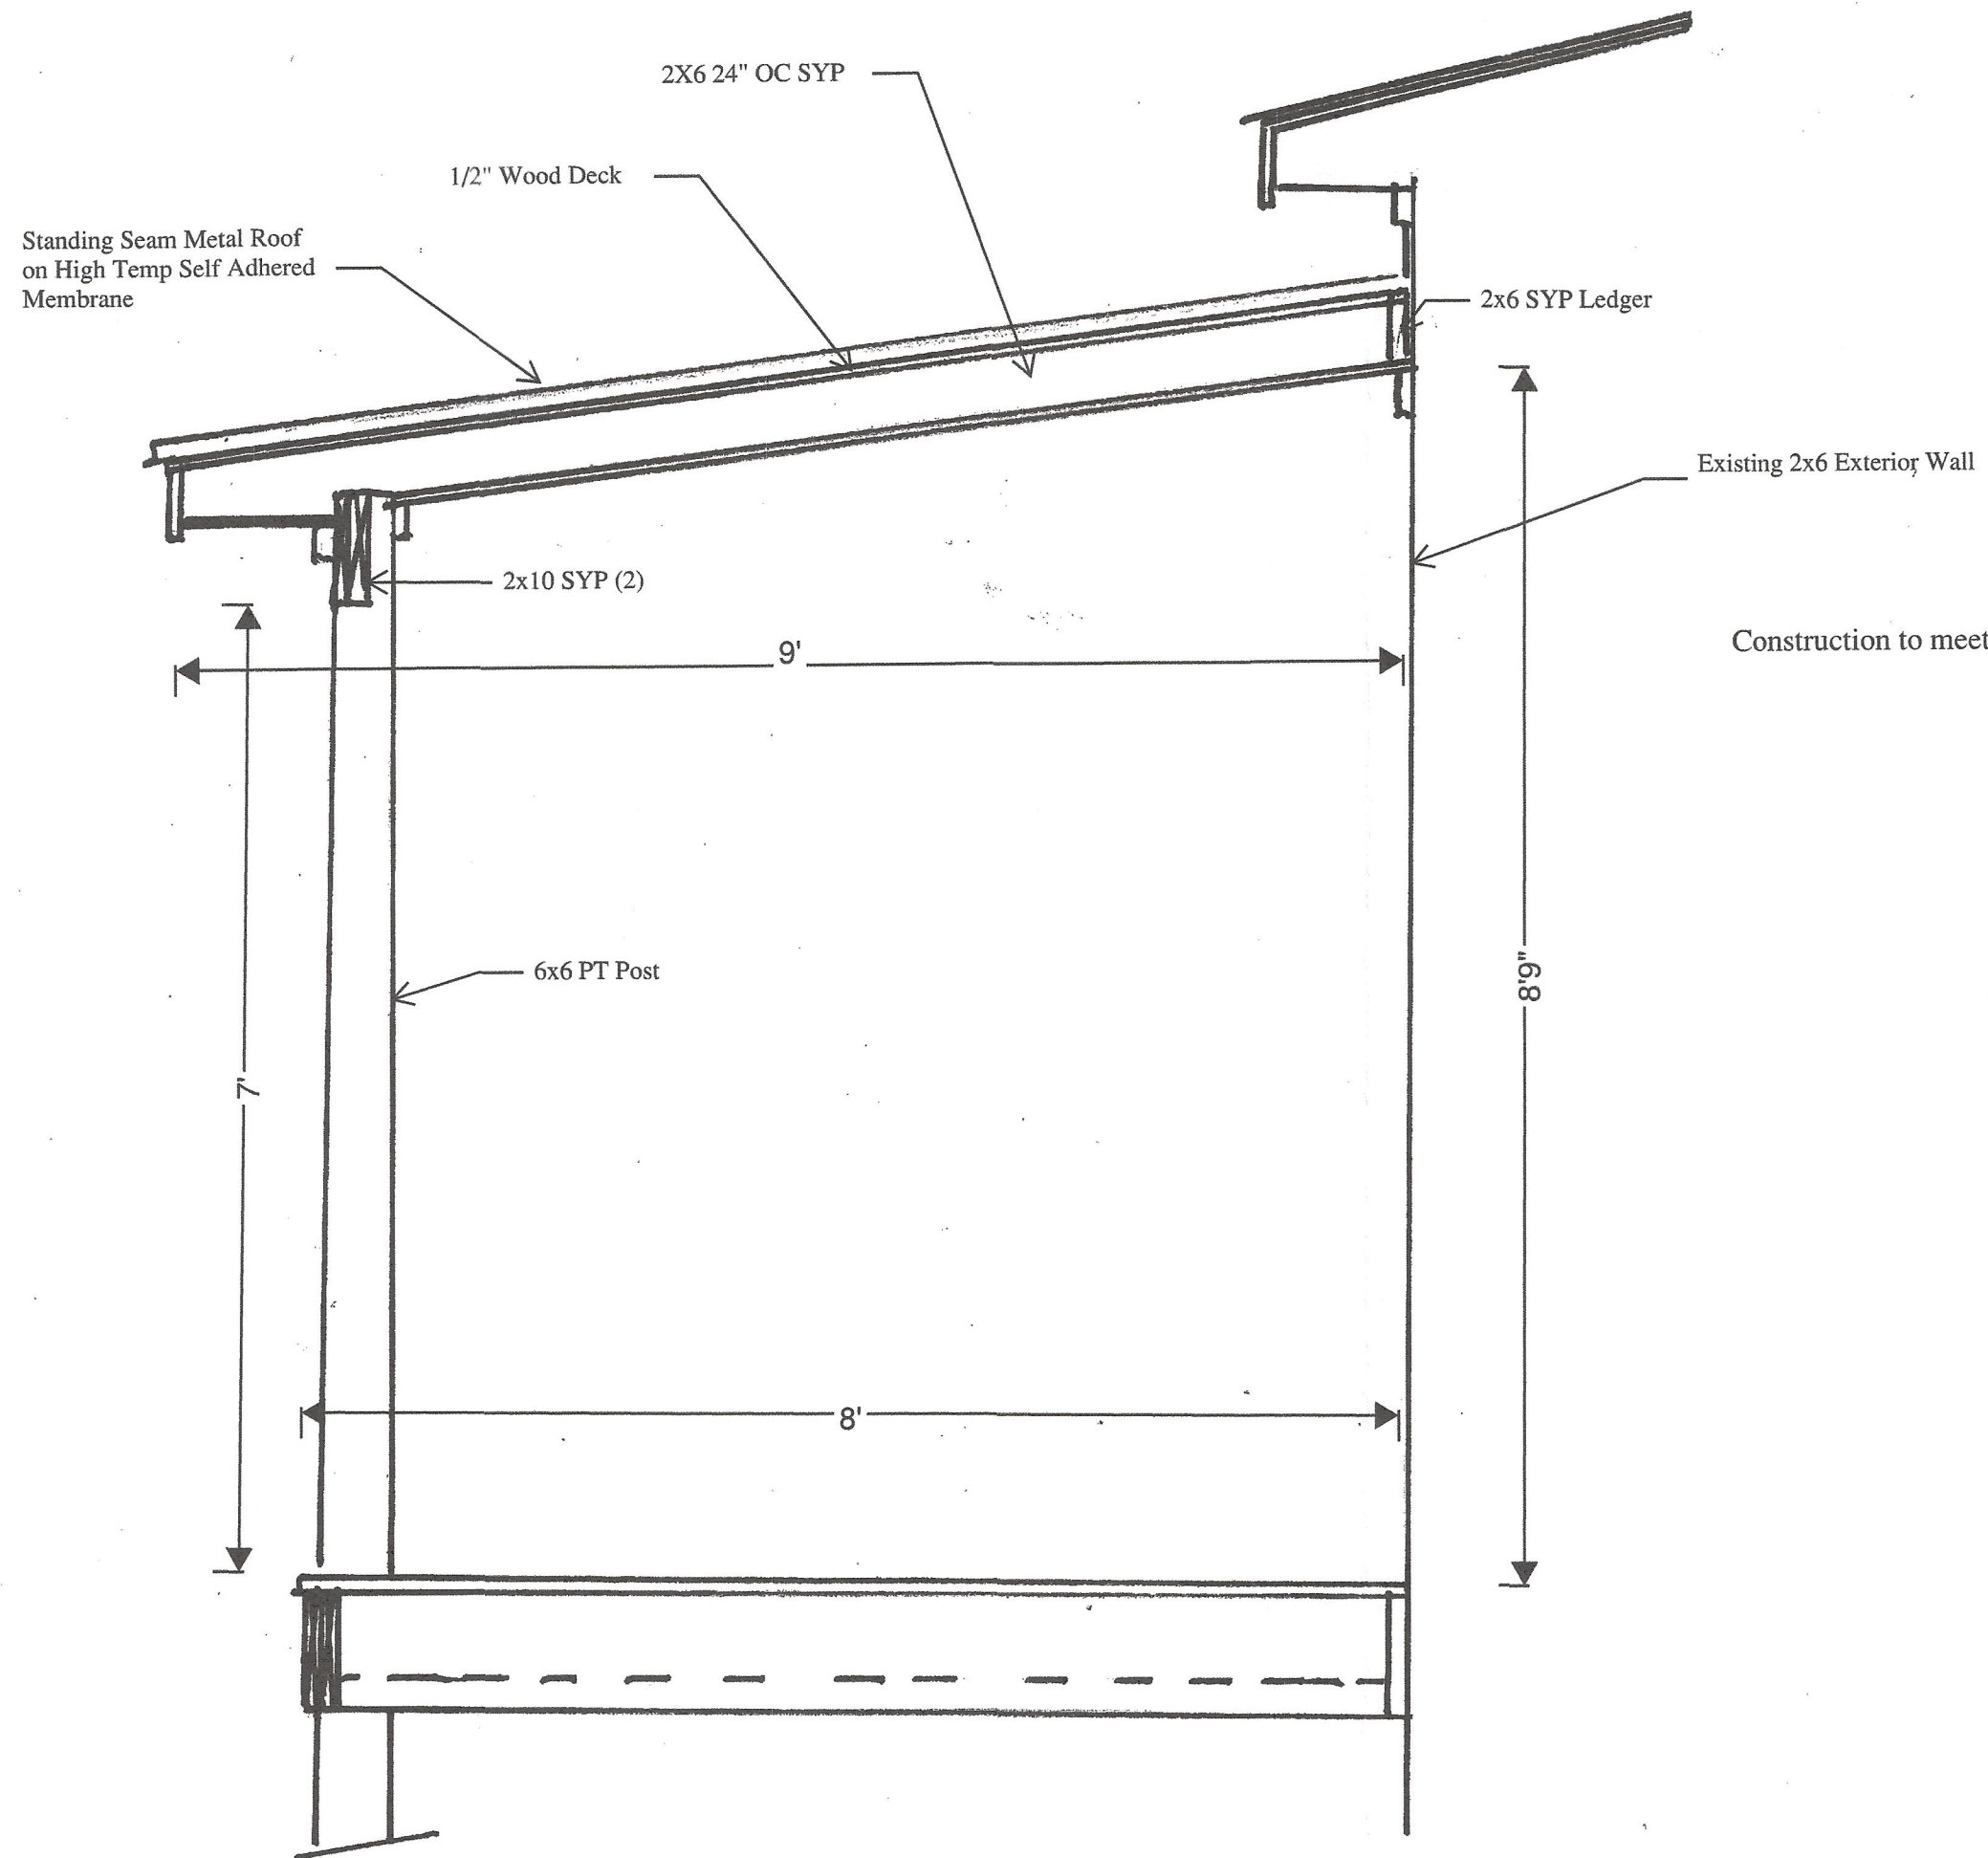

Construction to meet 2018 NC Residential Building Code including Appendix M

Seagroves Residence
 Porch Section
 12.05.2024

Seagroves Res.
Porch Section 2
12.05.2024

Construction to meet 2018 NC Residential Building Code including Appendix M

