



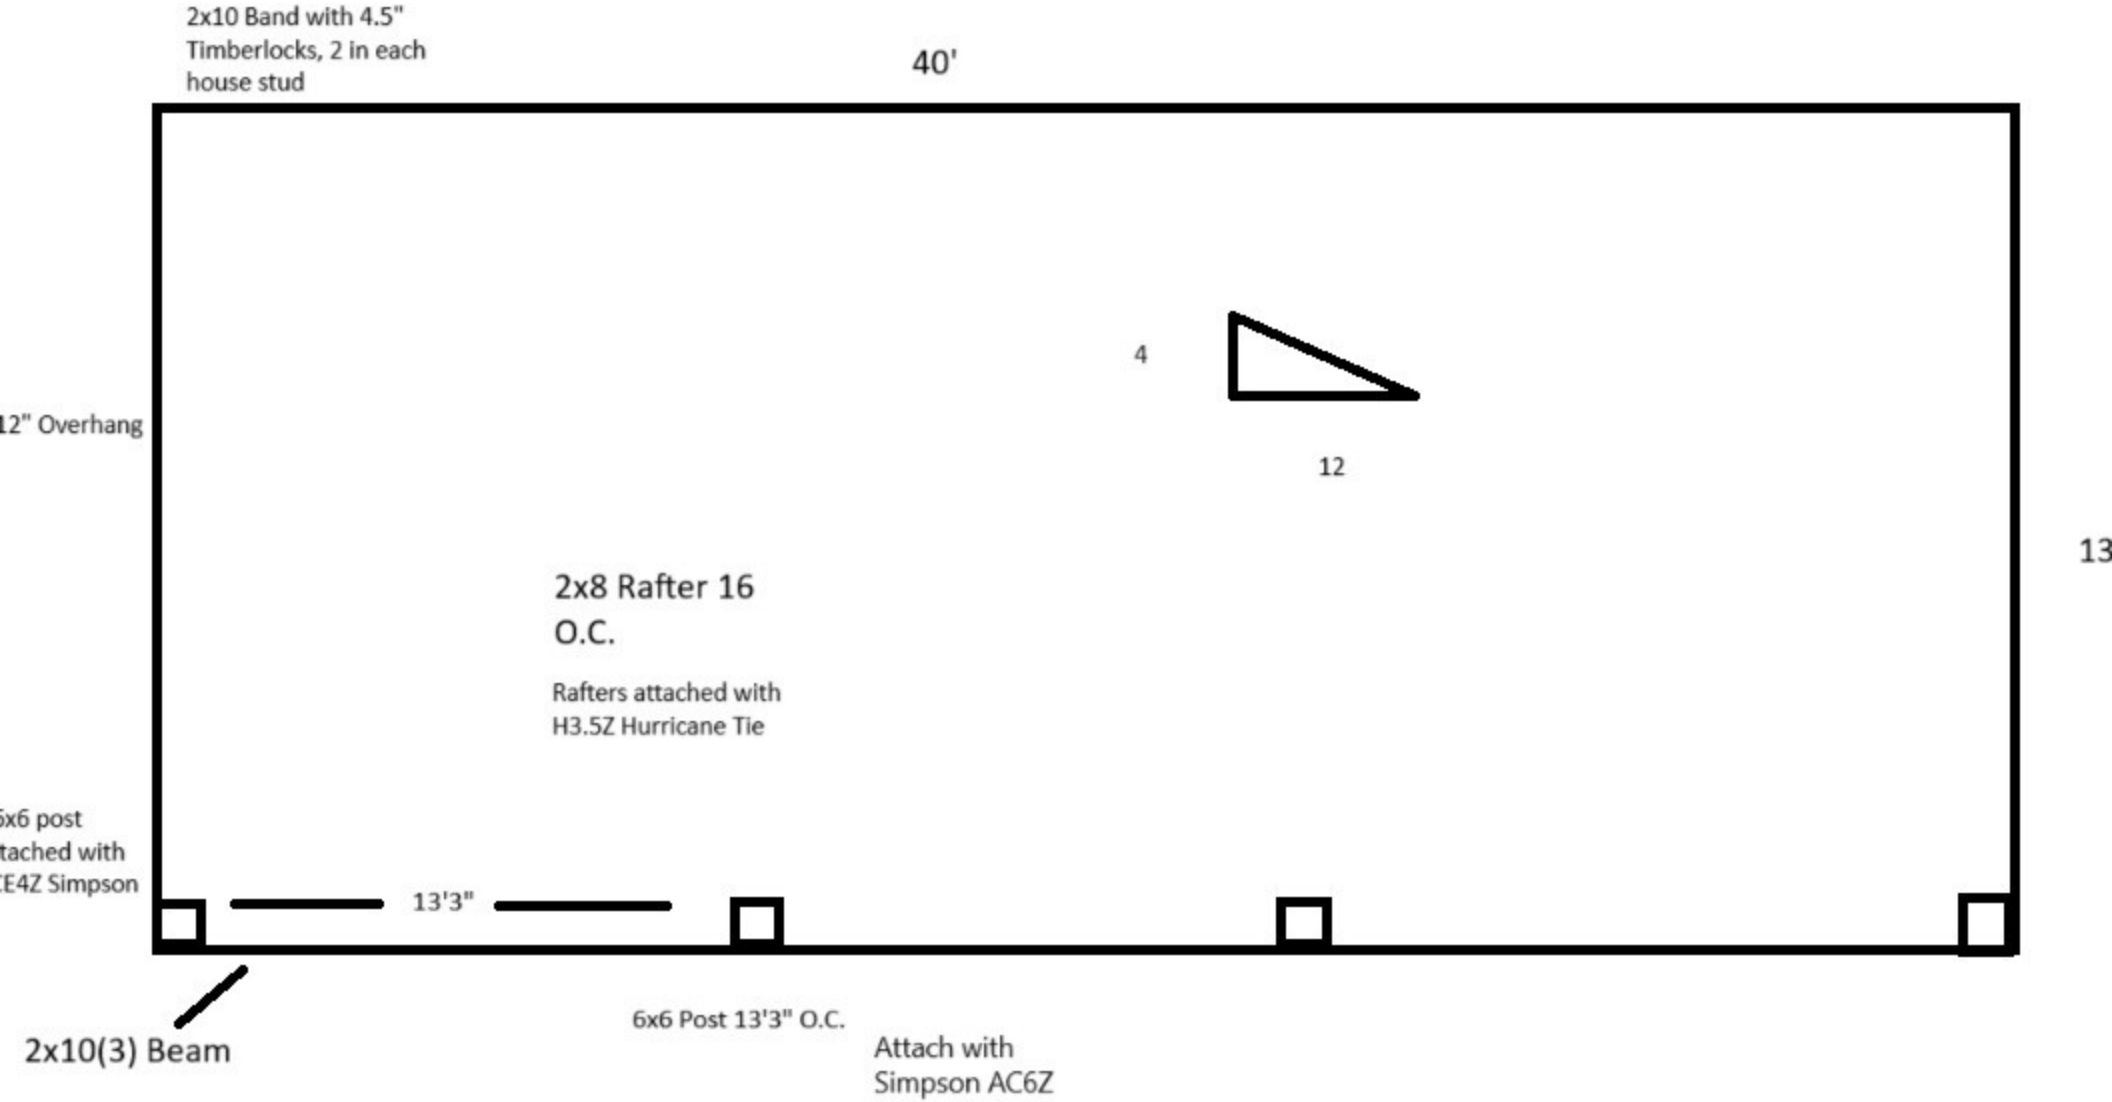


SEE FOOTING
NOTE

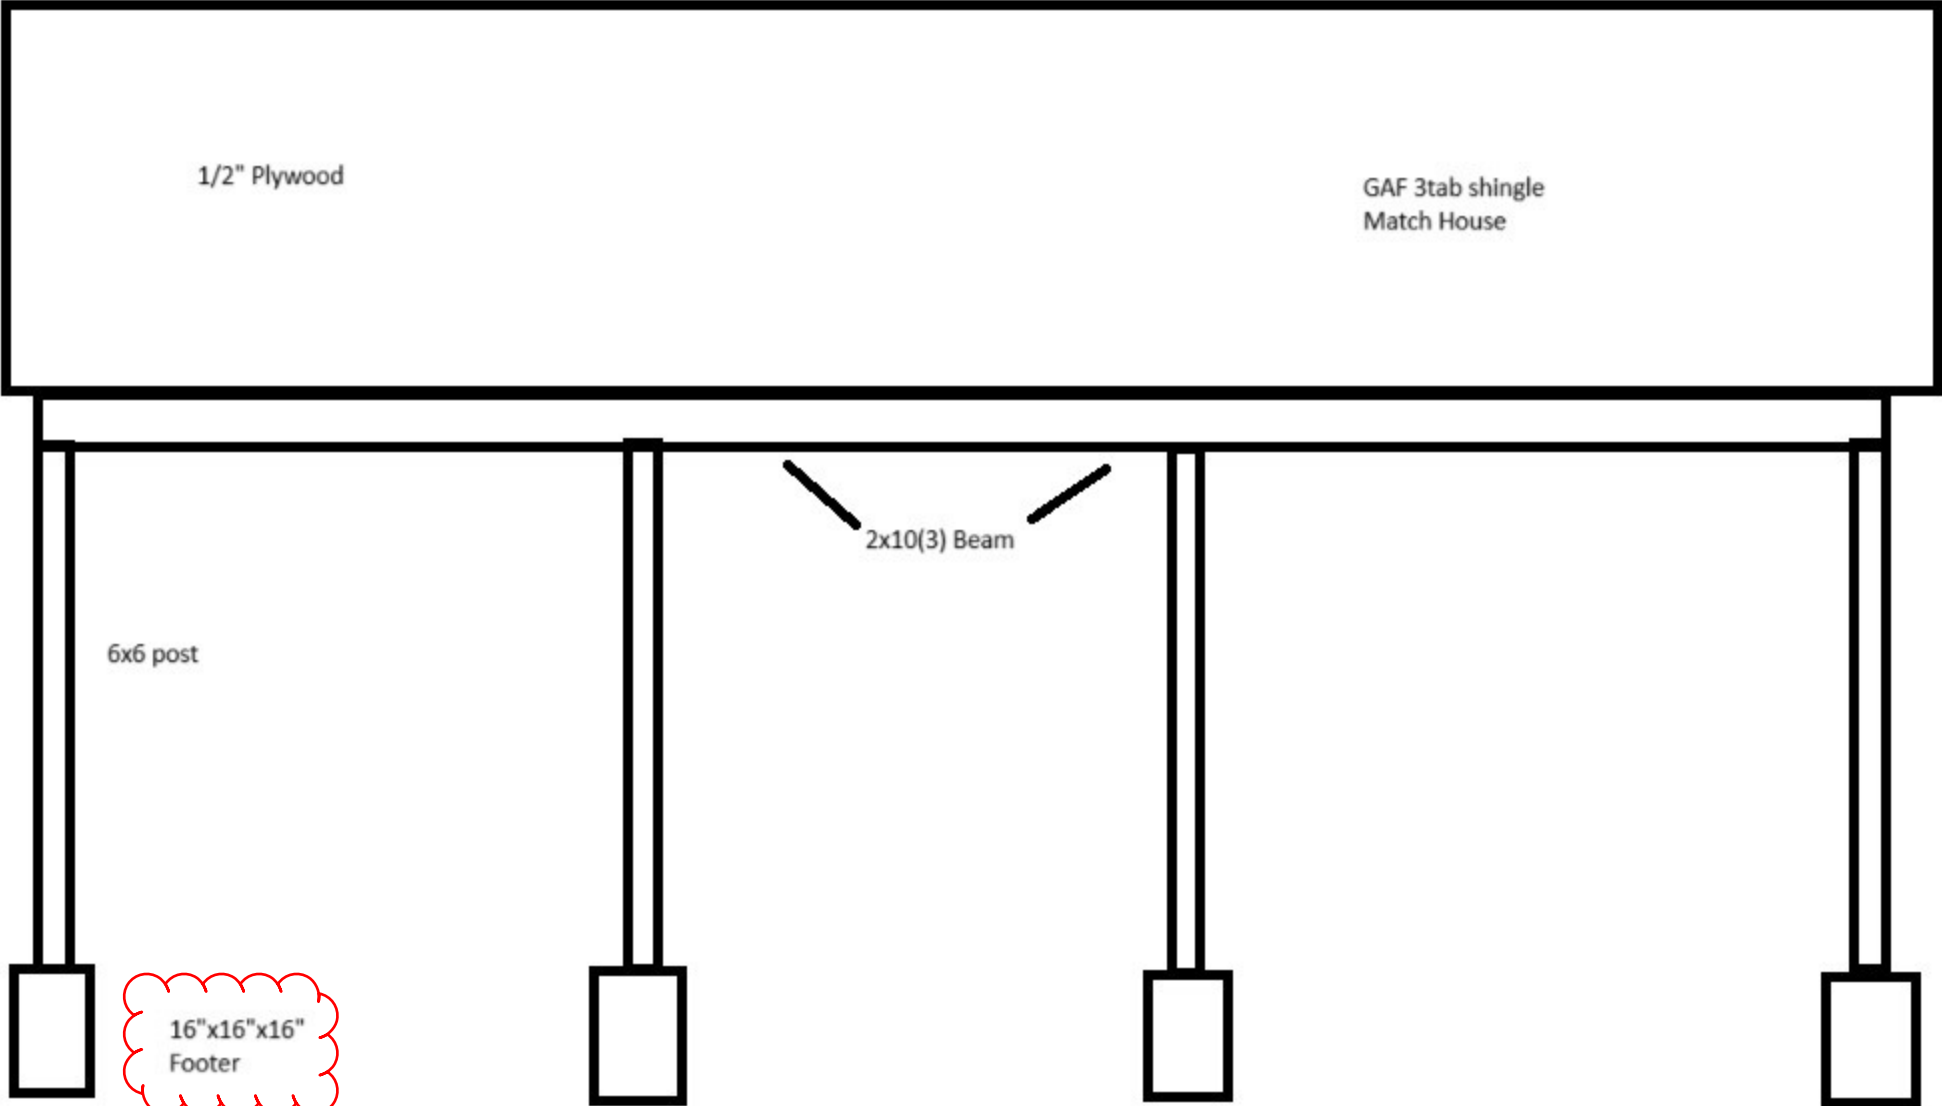


Front Elevation



Footing shall be minimum 16x24x8 inches under post

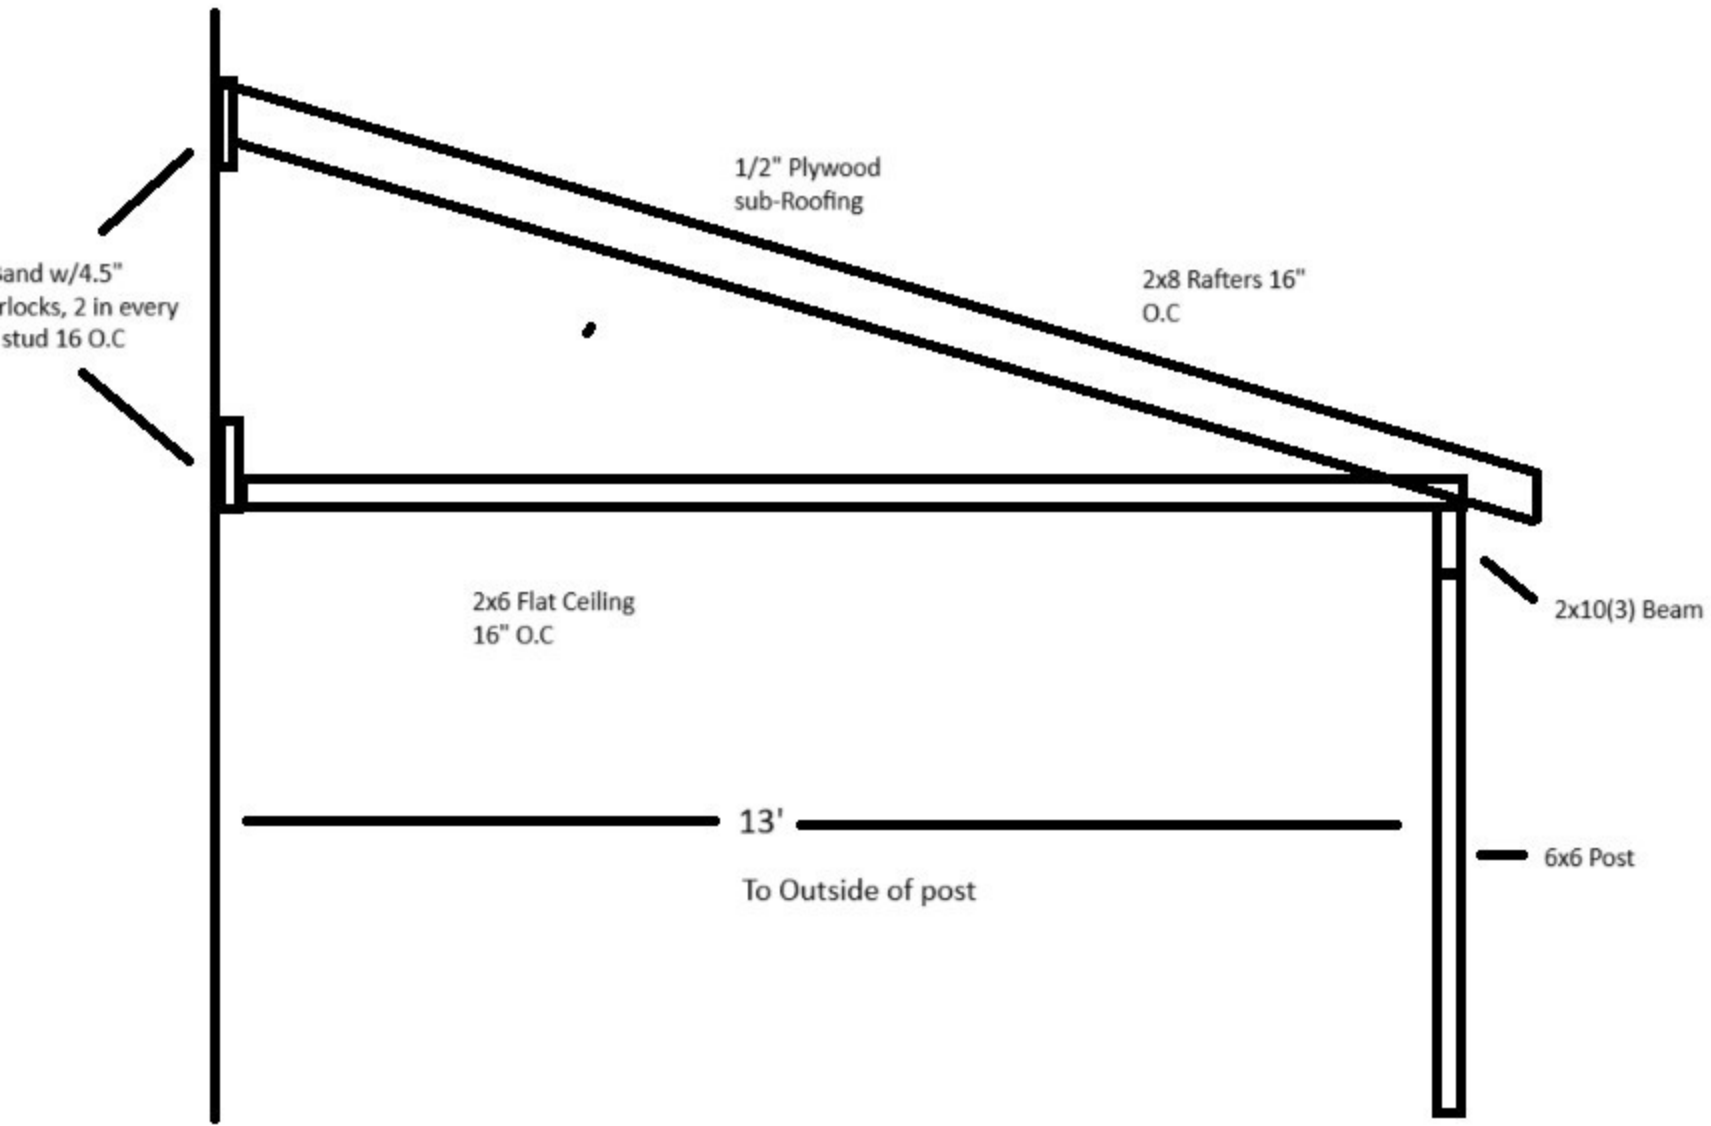

Finish Schedule for Porch (Kennard) 121 Winding Creek Dr. Lillington NC

1. Roof – matched tab shingles (see builder selection sheet attached)
2. Siding – matched house siding (see builder selection sheet attached)
3. Support posts – wrapped in white composite vinyl wrap (see example picture of neighbors' porch for reference)
4. Interior ceiling – white vinyl ceiling
5. 
6. Concrete patio- standard broom swept patio (no color or stamp)
7. Gutters – match existing (see builder selection sheet attached)