


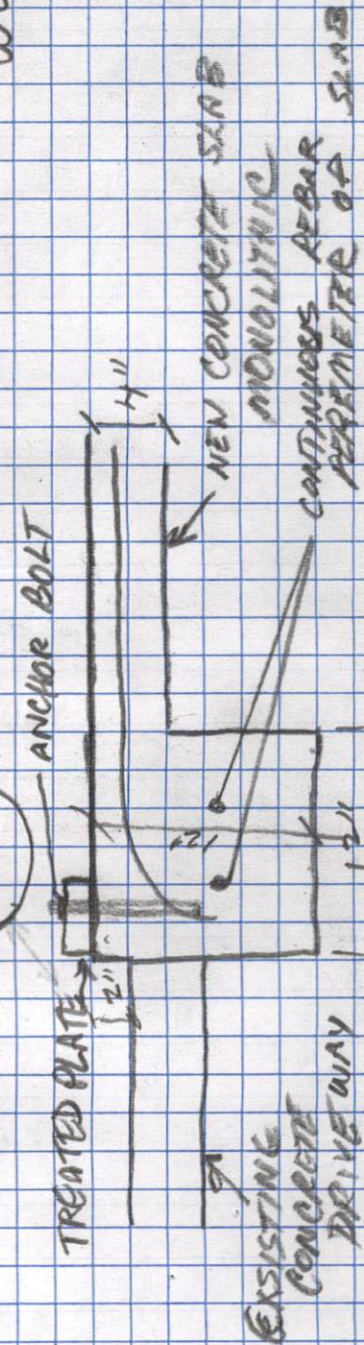
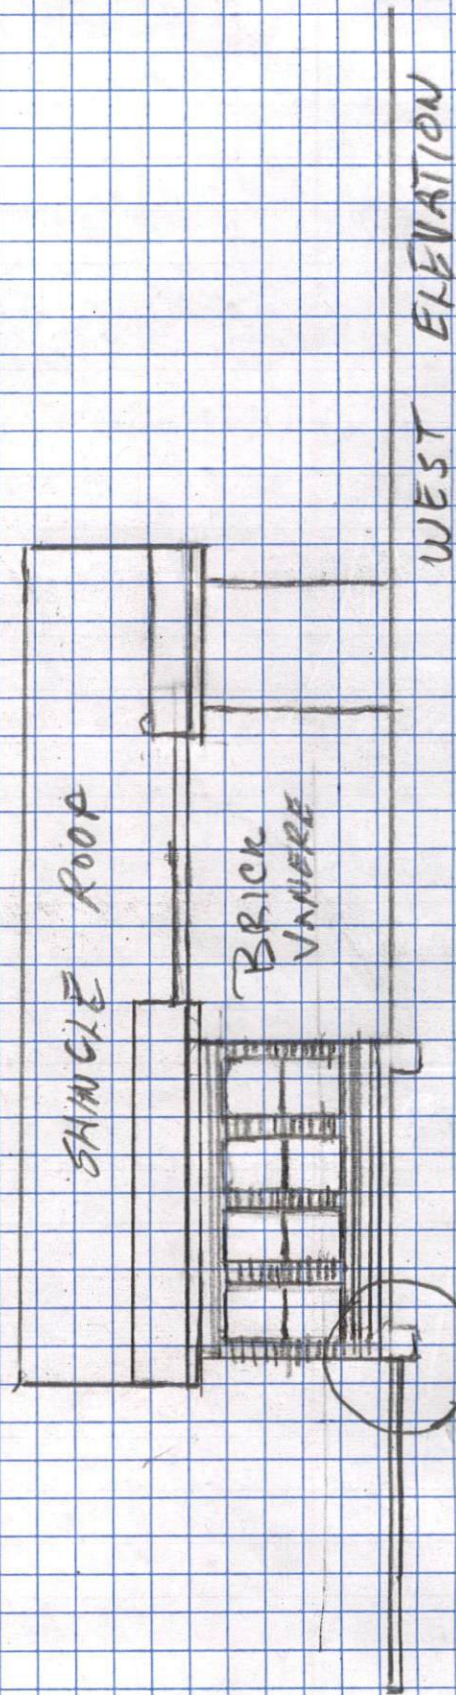


SHANNON DUSKIN
267 CAPITAL MILL RD
WILLINGTON NC

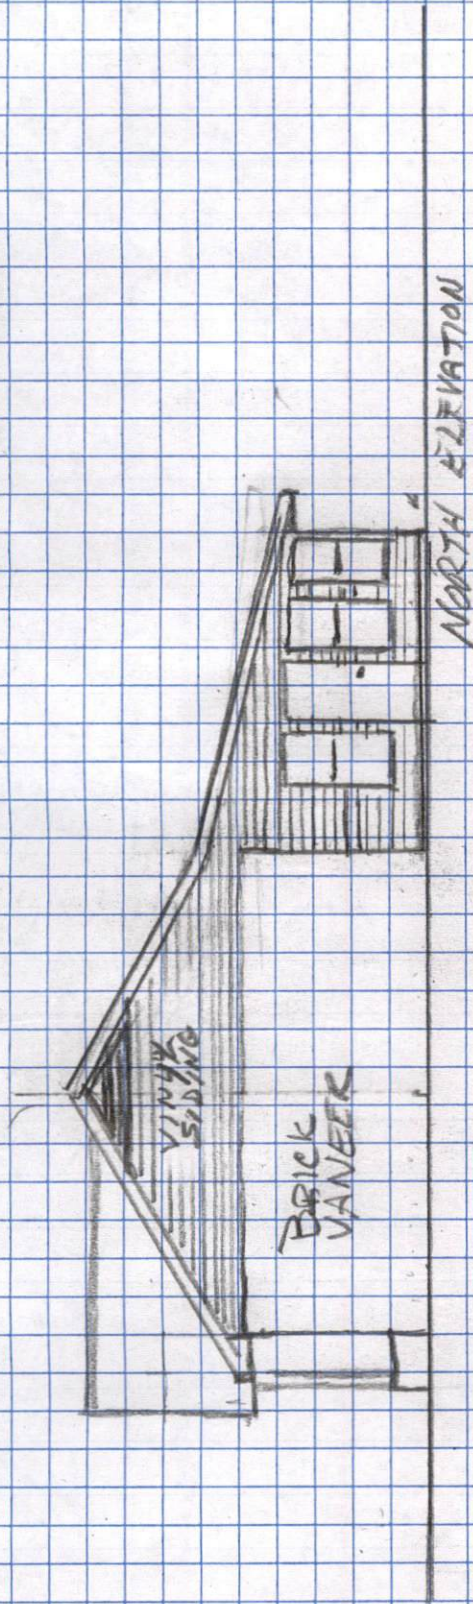

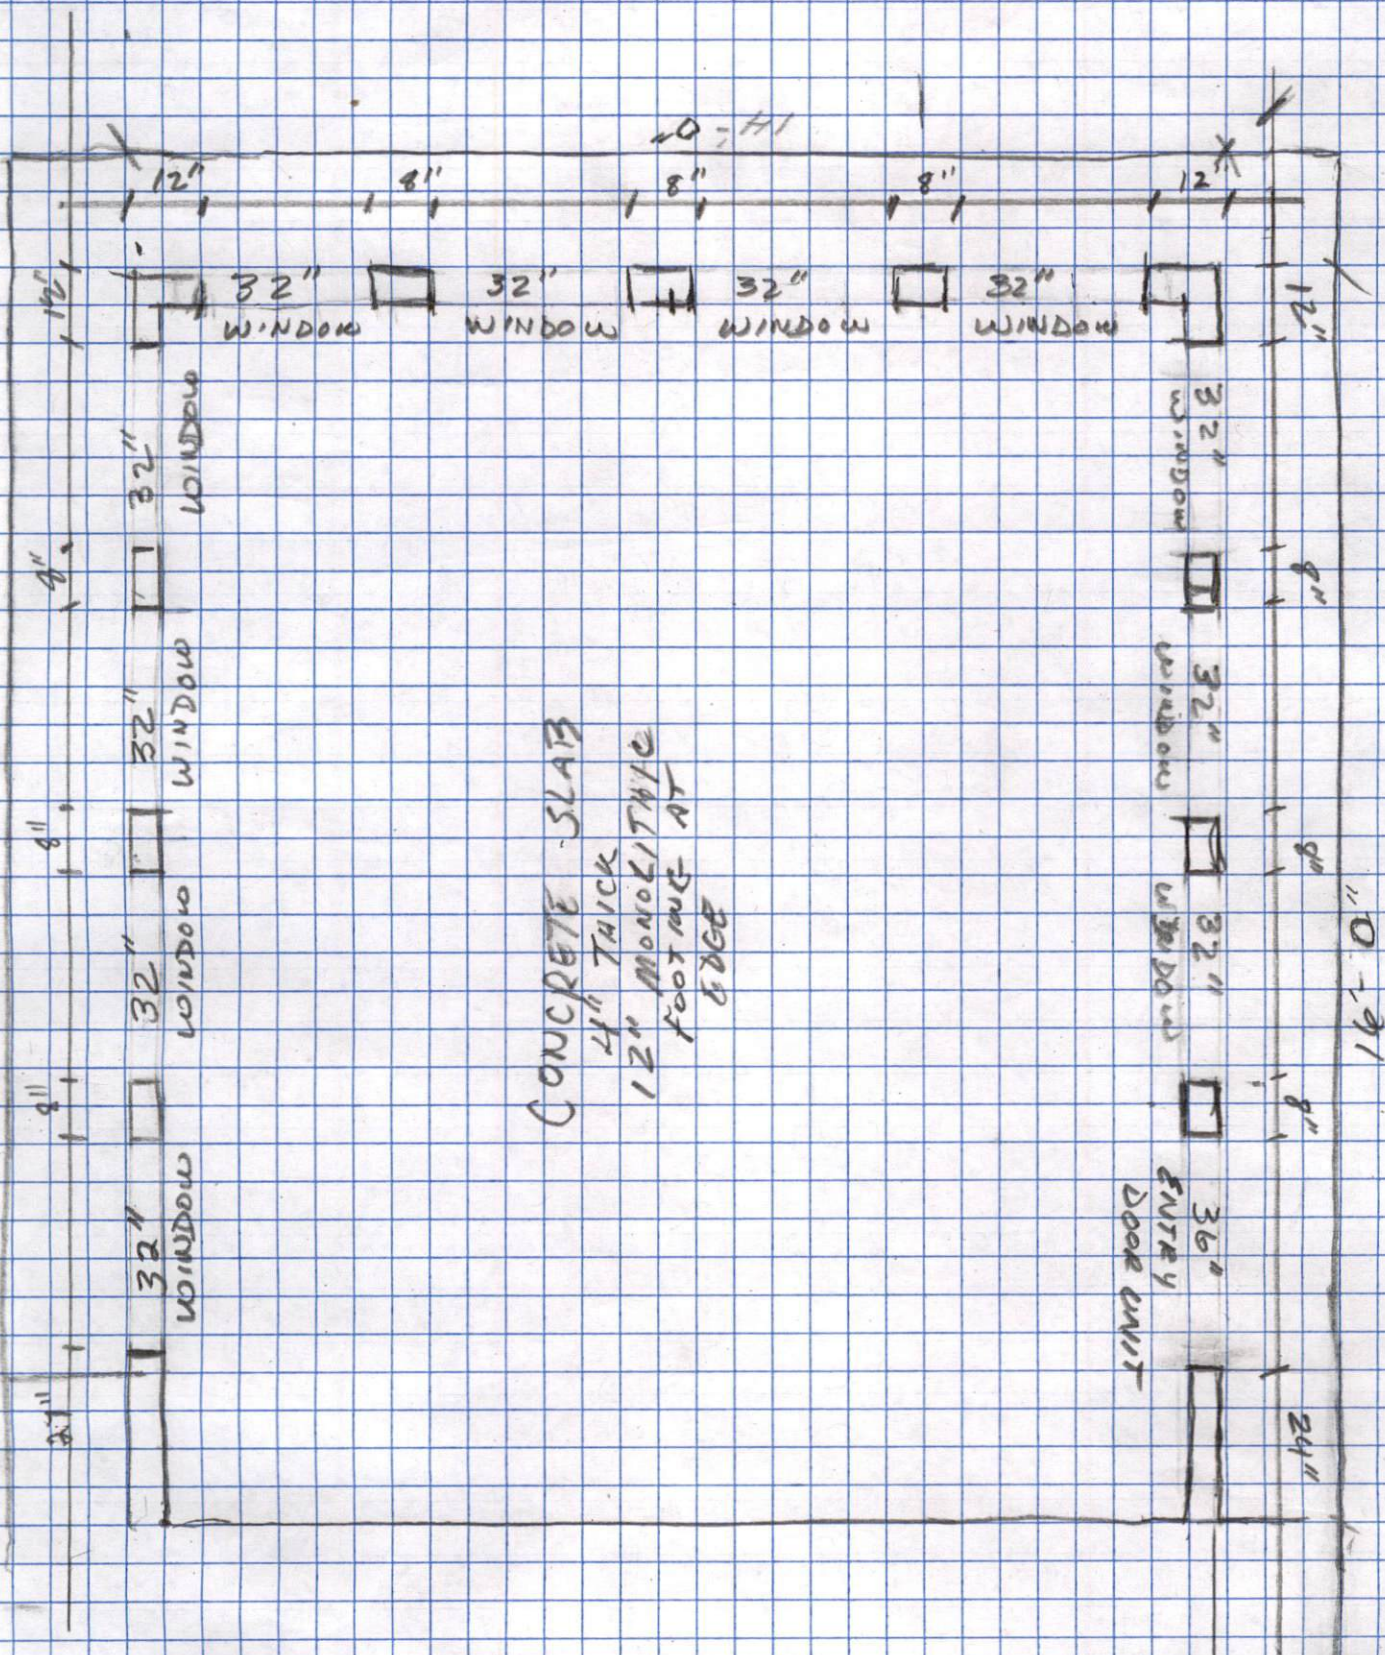

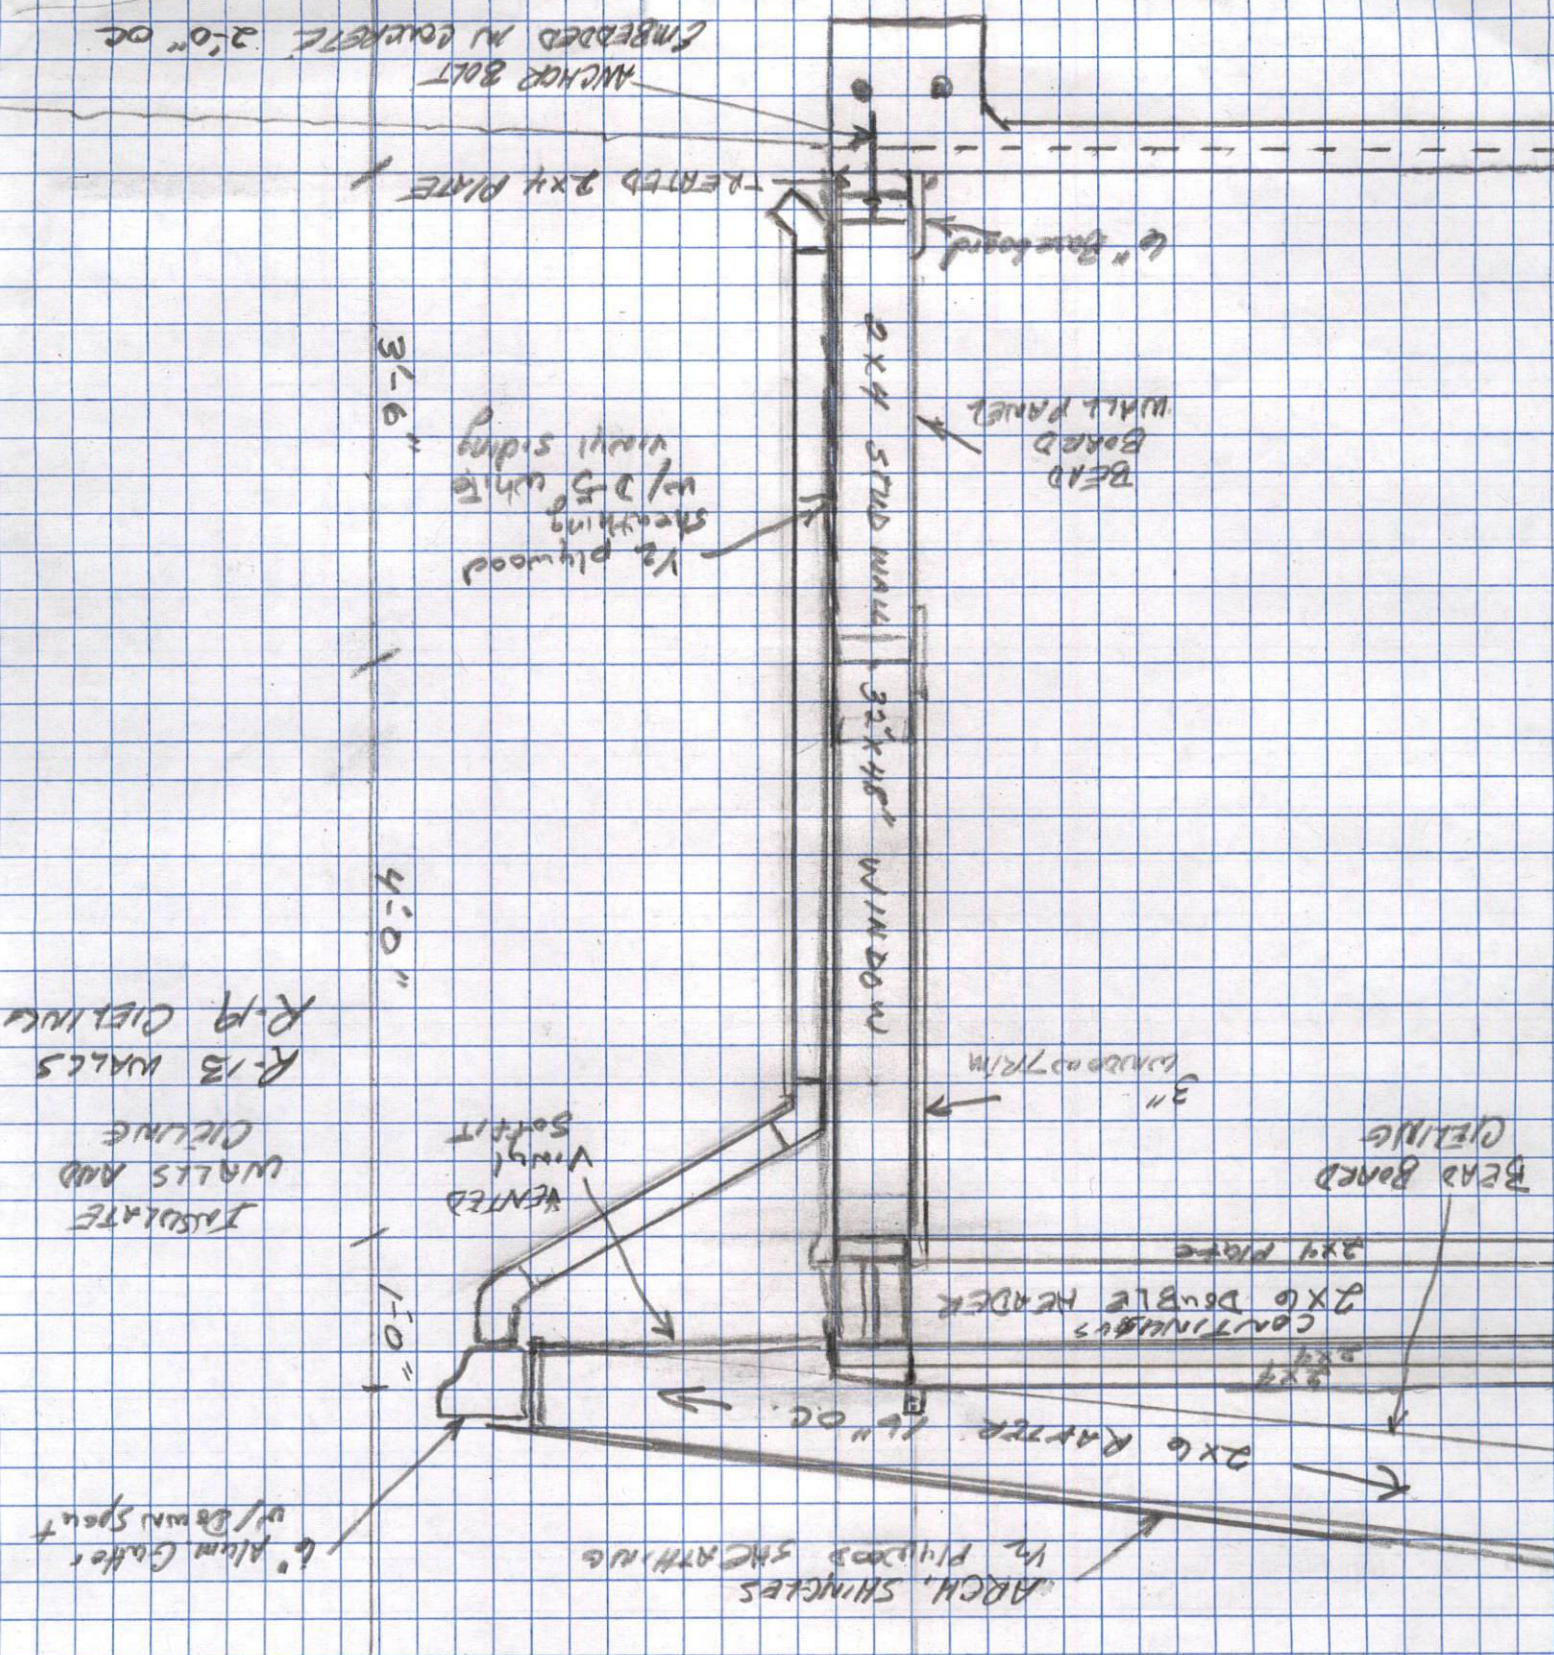

ANCHOR BOLT
EMBEDDED IN CONCRETE 2'-0" OC

VENTED 2x4 PLATE

6" BATT INSULATION

BEAD BOARD
WALL PANEL

1/2" PLYWOOD
SHEATHING
w/ 2-5 white
vinyl siding

2x4 STUD WALL
32"x48" WINDOW

3'-6"

4'-0"

R-13 WALLS
R-19 CEILING
WALLS AND
CEILING
INSULATE

VENTED
Vinyl
Soffit

3" BATT INSULATION

BEAD BOARD
CEILING

2x6 DOUBLE HEADER
CONTAINERS
2x4
2x4 PLATE

1'-0"


2x6 RATTEN 16" OC.

6" Alum Gutter
w/ Down Spout

ARCH. SHINGLES
1/2" PLYWOOD SHEATHING

ROOF CONNECTION

ROOFING
30 YEAR ARCH SHINGLES
ON 30# FELT PAPER

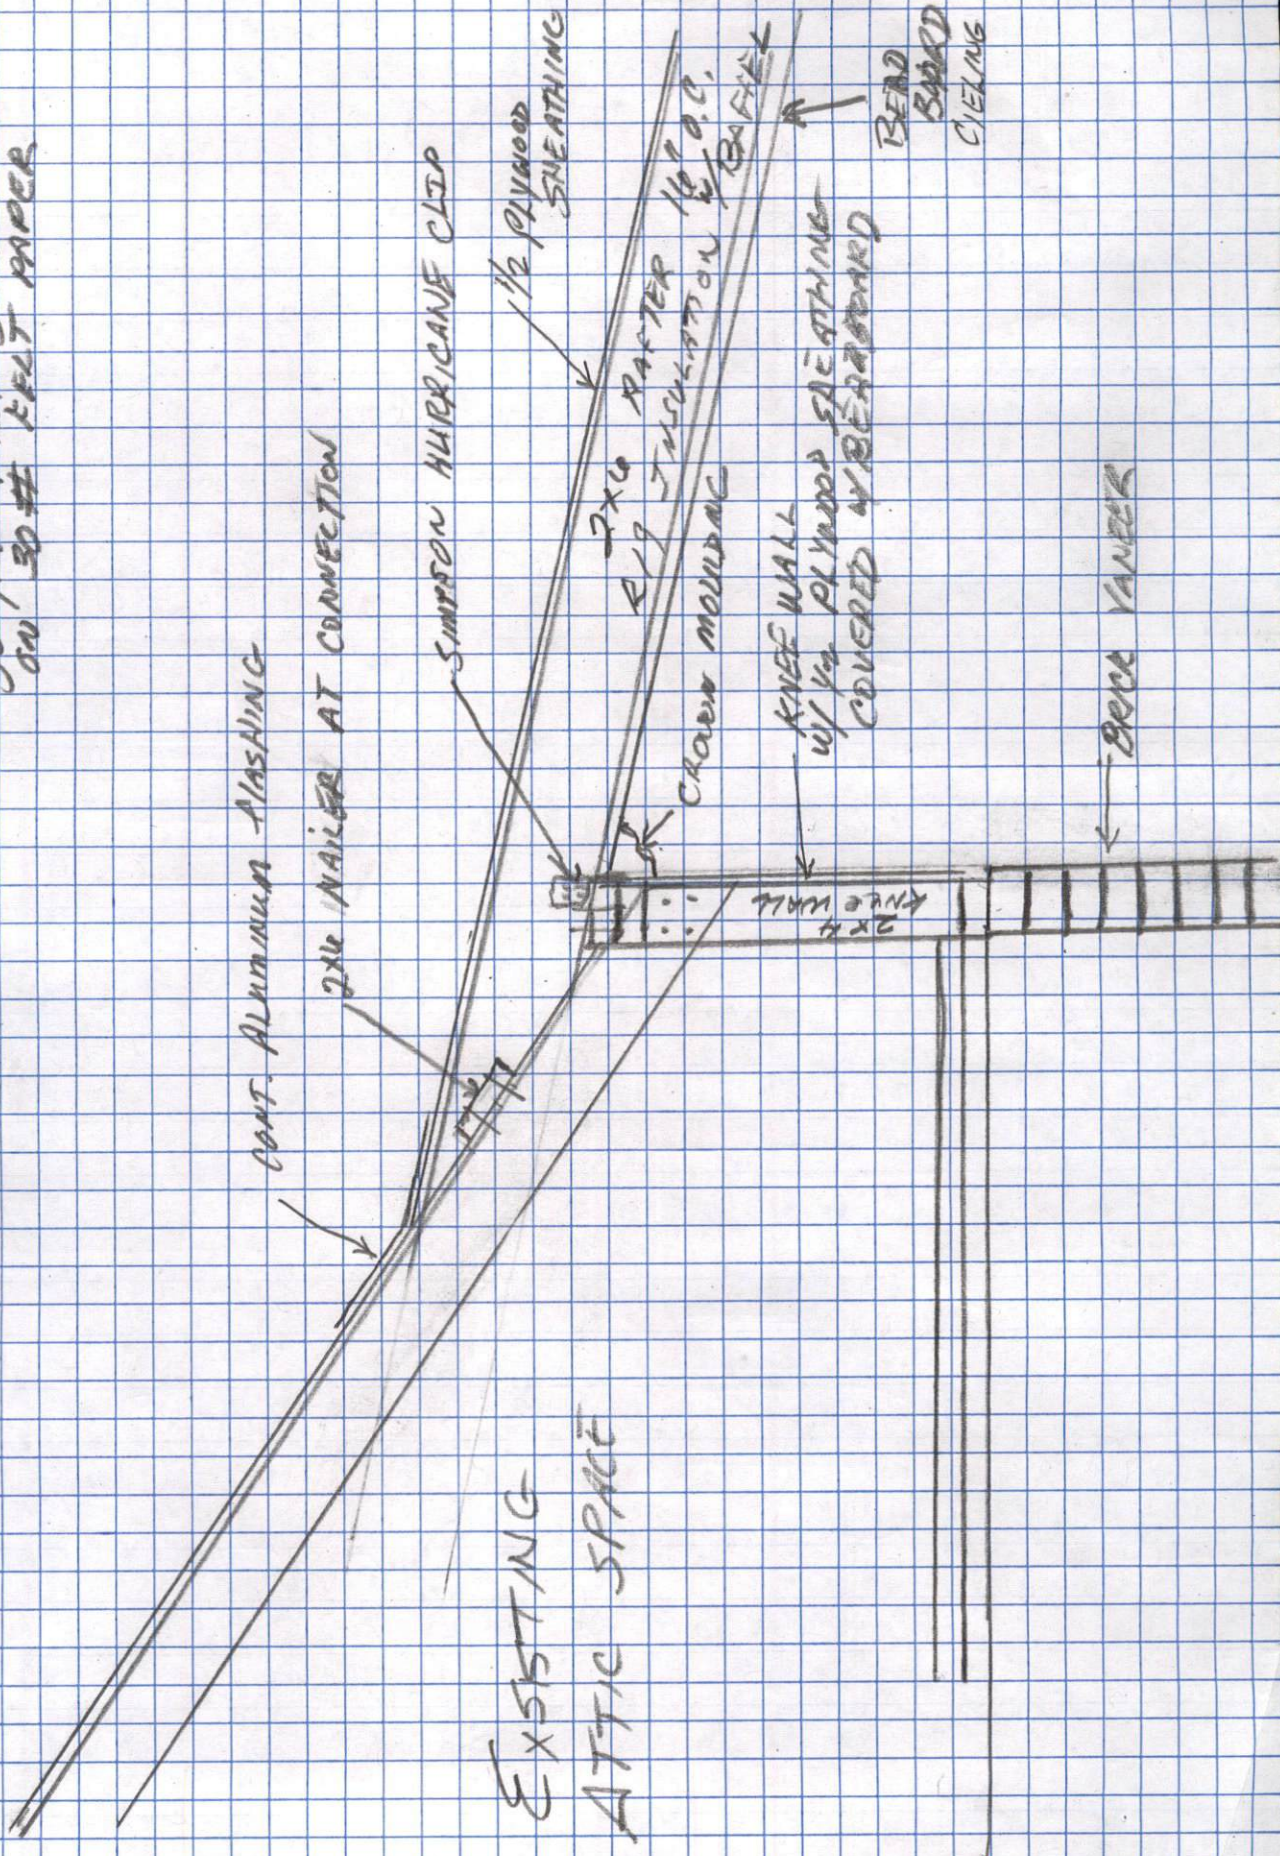

EXISTING
ATTIC SPACE

BEND
BOARD
CEILING

BRICE VANEER

WEST PROPERTY LINE
145'-0"

NORTH PROPERTY LINE
142'-5"

EXISTING CONCRETE DRIVEWAY

PROPOSED NEW SUNROOM
14' 16' 17'

EXISTING WALKWAY

SEWER TANK

267 CAPITOL HILL RD
LITTLETON NC 27546 LOT # 11
SET BACK

EAST PROPERTY LINE

SOUTH PROPERTY LINE

59'-0"

56'-0"

14'

PROPOSED NEW SUNROOM

16'

3'

17'

9'

12'

41'

7'

6'

25'

43'-0"

43'-0"

46'-6"