


46 Cliffside Court

House

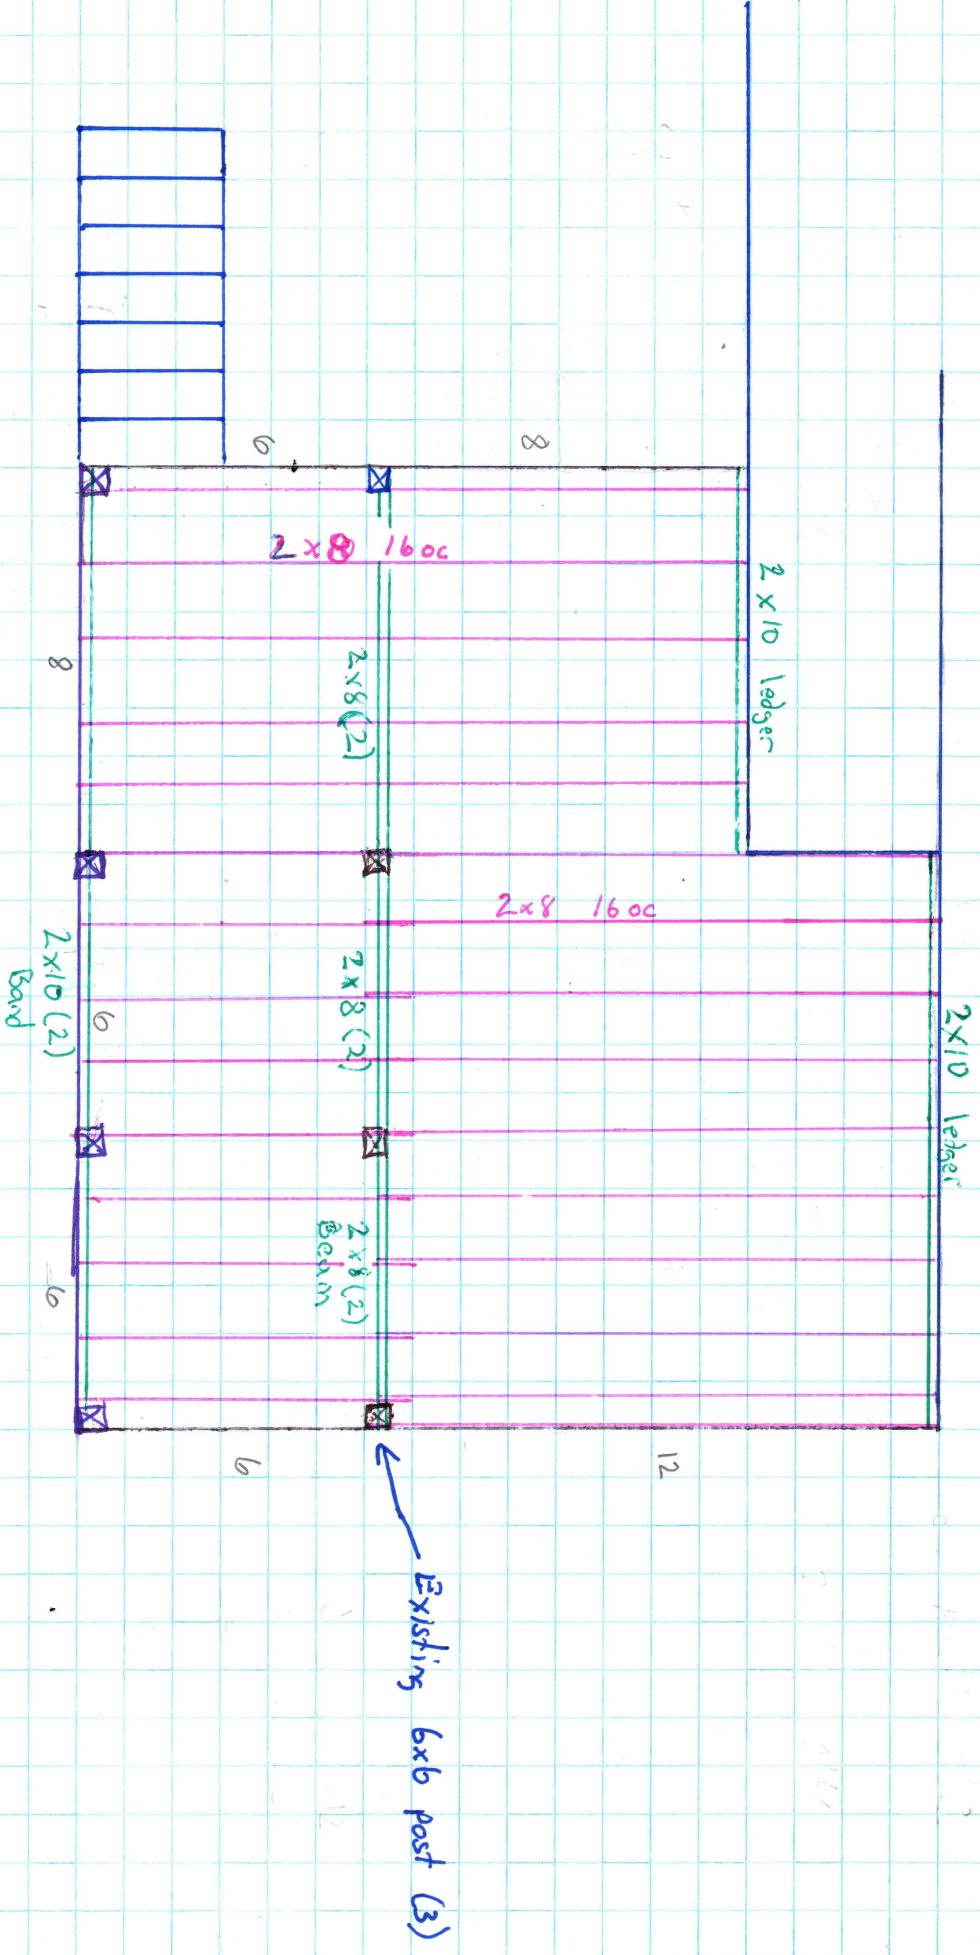

Deck

- Footers 16x16x2' bin concrete
- Posts 6x6
- Joists 2x8 @ 16 oc - Table RS02.3.1(2)
- SPF2 16o.c. 11-10

-deck surface 5/4 x 6

Existing 6x6 post (3)