


False Rafter tied in to existing roof

House

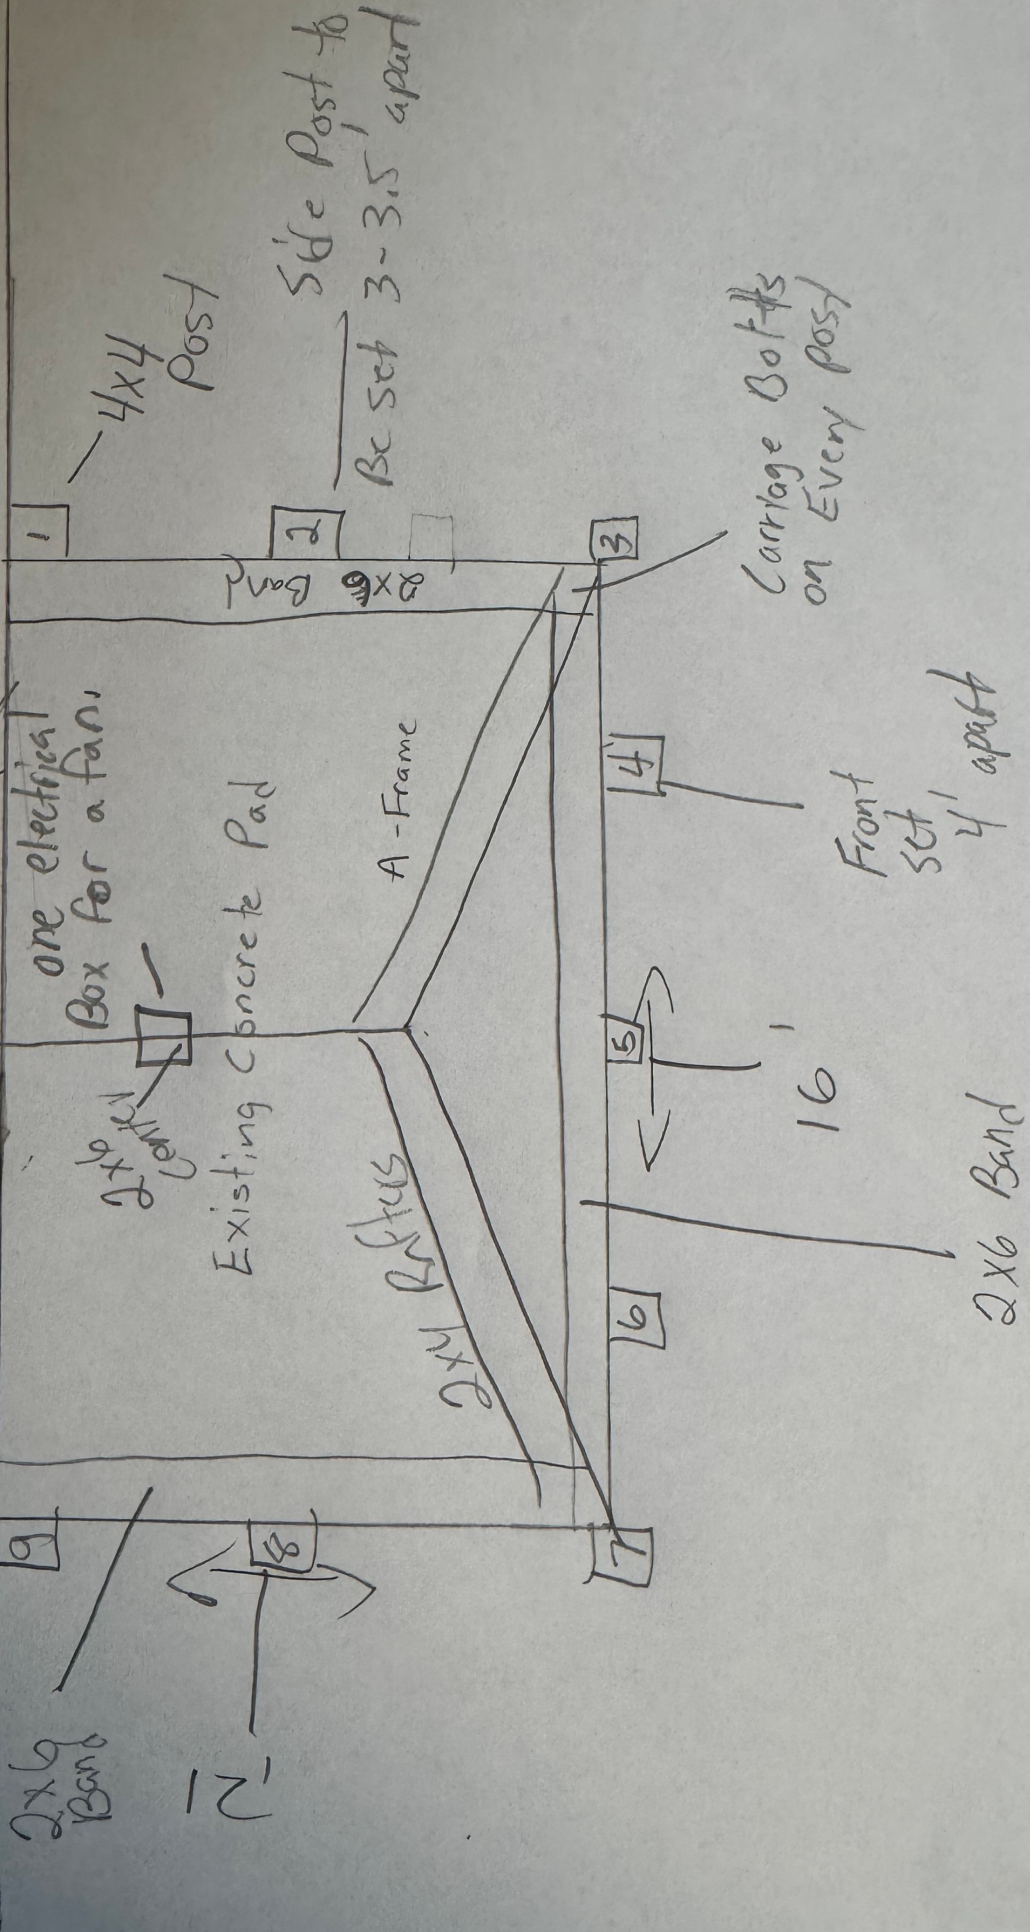

2x6 Band

12'