


Back of Property

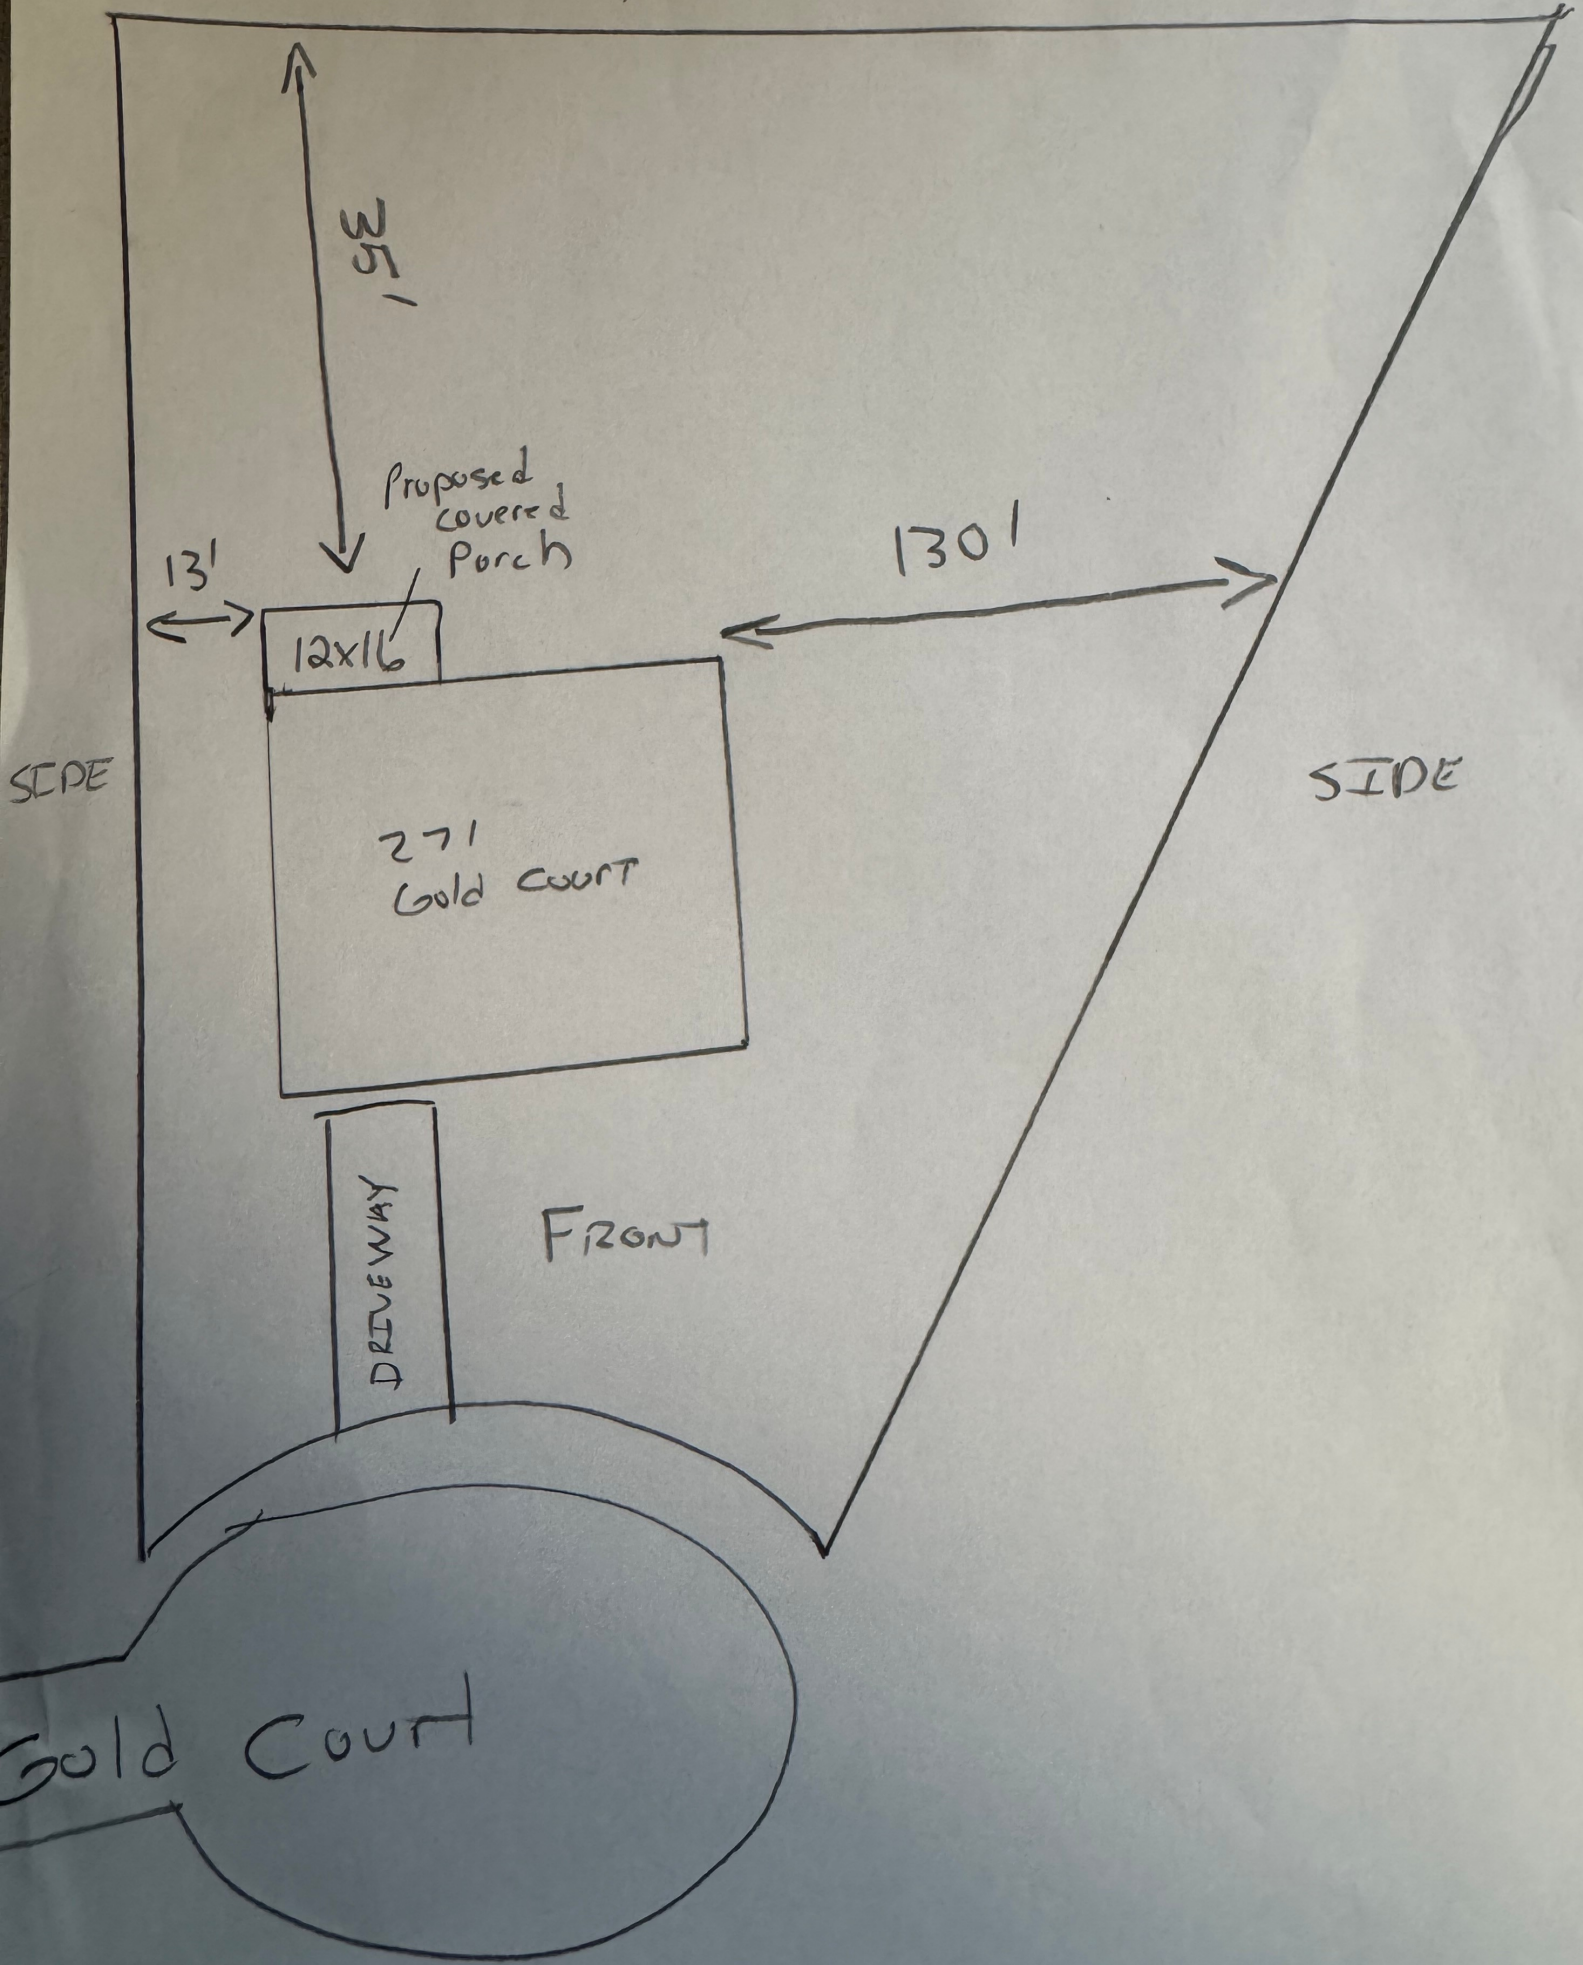

35'

Proposed covered Porch

13'

12x16

130'

SIDE

SIDE

271 Gold Court

DRIVEWAY

FRONT

Gold Court