



verify structural at  
increased opening  
to dining room

Kent Remodel

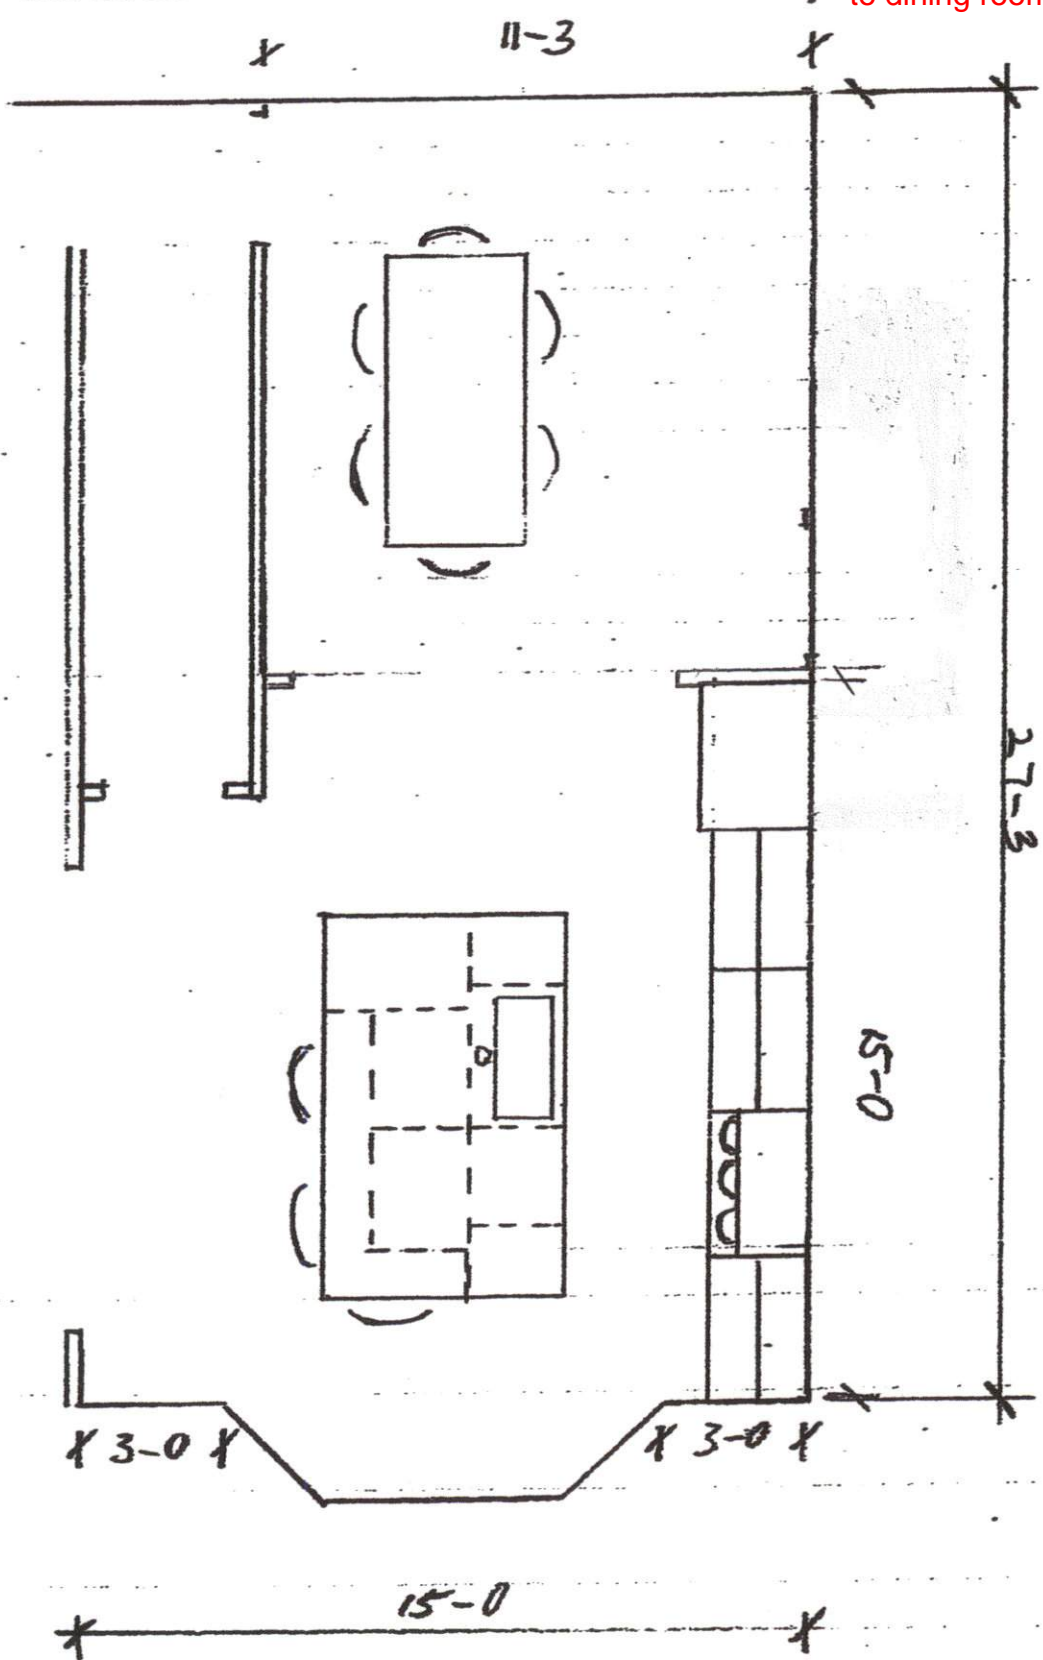

DCLD 1/25

DDP 1102

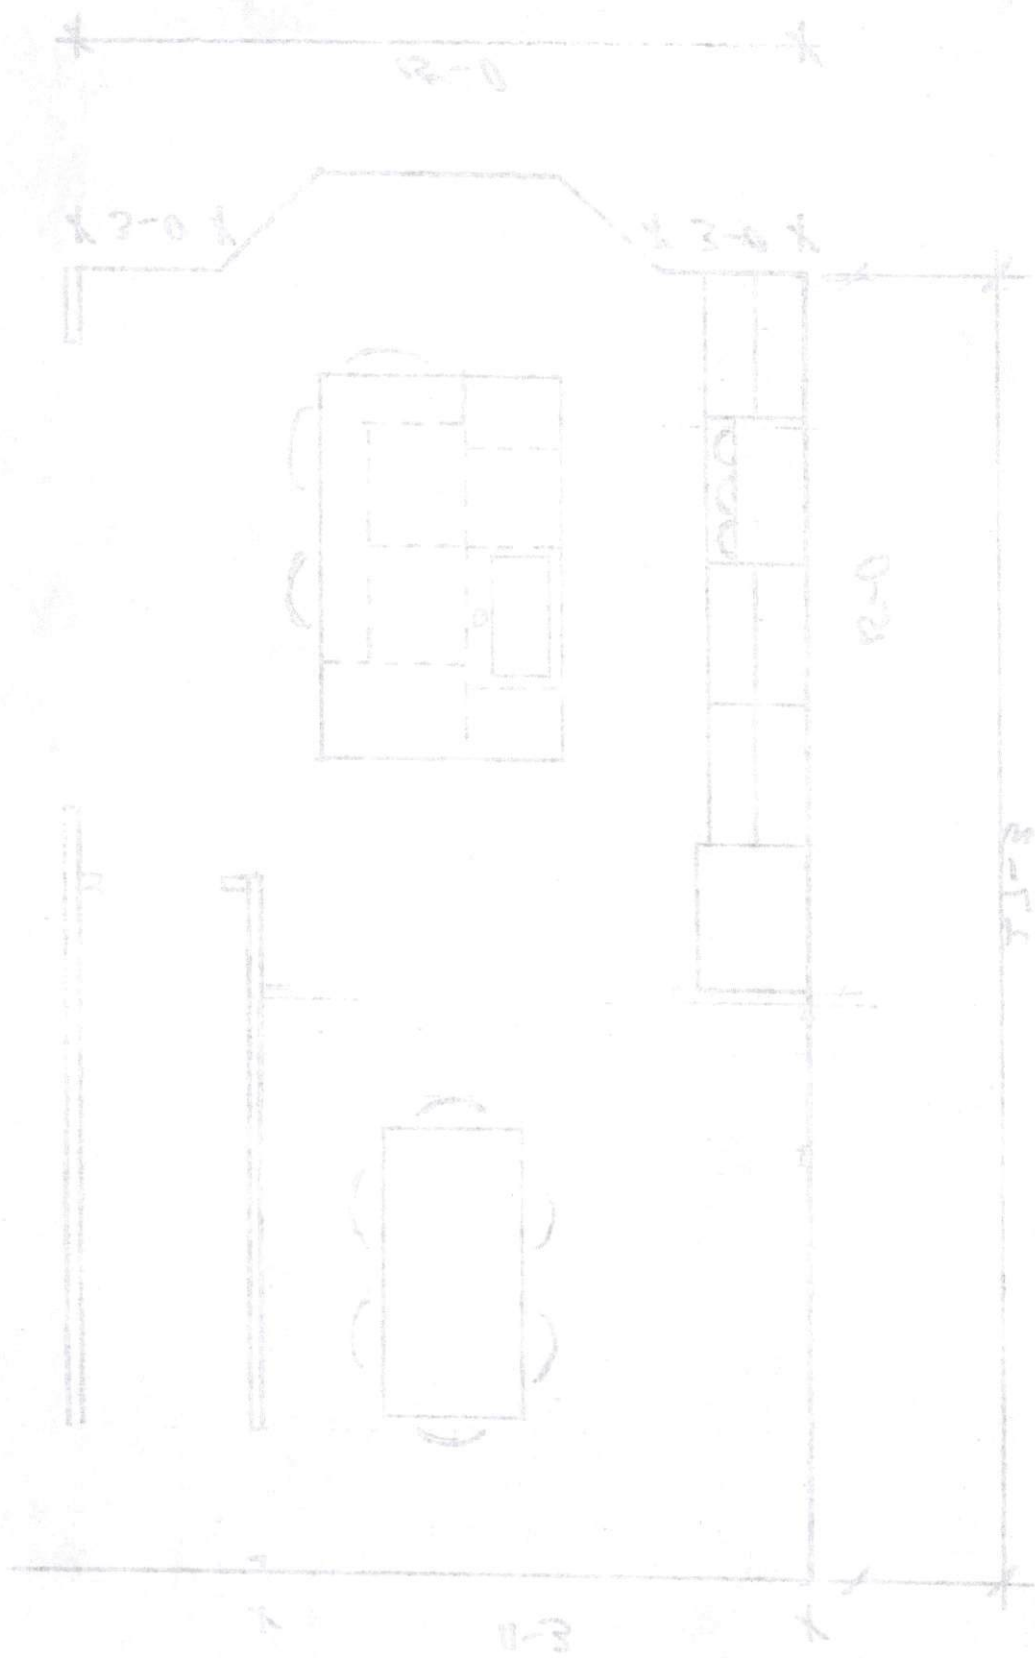

Kent Remount

Kent Kitchen Remodel

168 Jacob St.

Holly Springs

- new cabinet layout
- relocate electrical outlets + lighting
- relocate plumbing for sink + DW
- enlarge opening to dining room
- refinish hardwood floors
- drywall repair / paint / finish

Dolder Custom Design LLC

Daniel Dolder

860-922-3583

DolderCustomDesign@gmail.com