

Harnett County Environmental Health**EXISTING SYSTEM APPROVAL**☒ Existing System Approval☒ Site modification (e.g., storage shed) or footprint addition with no DDF or wastewater strength increase☐ Reconnection when the proposed facility is in the same footprint as existing/previous facility☐ Construction Authorization/Notice of Intent to Construct*[issued for reconnection when the proposed facility is not in the same footprint as existing/previous facility pursuant to Session Law 2023-77, Section 5.(c)]**[certified inspectors are not authorized to approve reconnections outside of footprint pursuant to Session Law 2023-77, Section 5.(c)]*

Applicant: Kevin Lassiter

Mailing Address: 3570 COKESBURY RD

City: FUQUAY VARINA

State: NC

Zip: 27526

Phone #: 919-553-1332

Email: Kevinwlassiter@gmail.com

Owner: Same As Applicant

Mailing Address:

City:

State:

Zip:

Phone #:

Email:

PIN/Lot Identifier: 0624-78-3553.000 Lot 1A

Property Location/Address: 3570 COKESBURY RD FUQUAY VARINA, NC 27526

Facility Type: ☒ House/Modular ☐ Mobile/Manufactured Home ☐ Business ☐ Other:

Operation Permit/ATO #: BRES2503-0008 Design Daily Flow: 360 GPD

Number of Bedrooms: Ex. 3-BR

Max # Occupants: 6

Other:

Wastewater Strength: ☒ Domestic☐ High Strength☐ Industrial Process WastewaterWater Supply: ☐ Private well☐ Public well☐ Shared well☒ Municipal Supply☐ Spring☐ Other:

Proposed Property Improvement: 17' x 12' Screen Porch

All the following must be checked for approval:

☒ No current or past uncorrected malfunction of the system as described in 15A NCAC 18E .1303(a)(2)☒ DDF and wastewater strength for the proposed facility or site modification do not exceed that of the existing system☒ Proposed facility or site modification meets the setbacks in Section .0600 of 15A NCAC 18E

Approval Conditions: No Driving over Septic Lines during install.

No Foundation or Gutter Drains to be Directed Towards Septic System.

Inspector's Printed Name: Ren Levocz

Inspector Certification #: 3345

Inspector's Signature: 

Date: 4-29-25

The existing system approval expires one year after the date of issuance.***See attached site sketch***


EXISTING SYSTEM APPROVAL SITE SKETCH

Operation Permit/ATO #: BRES2503-0008

PIN/Lot Identifier: 0624-78-3553.000 Lot 1A

Owner: Kevin Lassister

Property Location/Address: 3570 COKESBURY RD FUQUAY VARINA, NC 27526

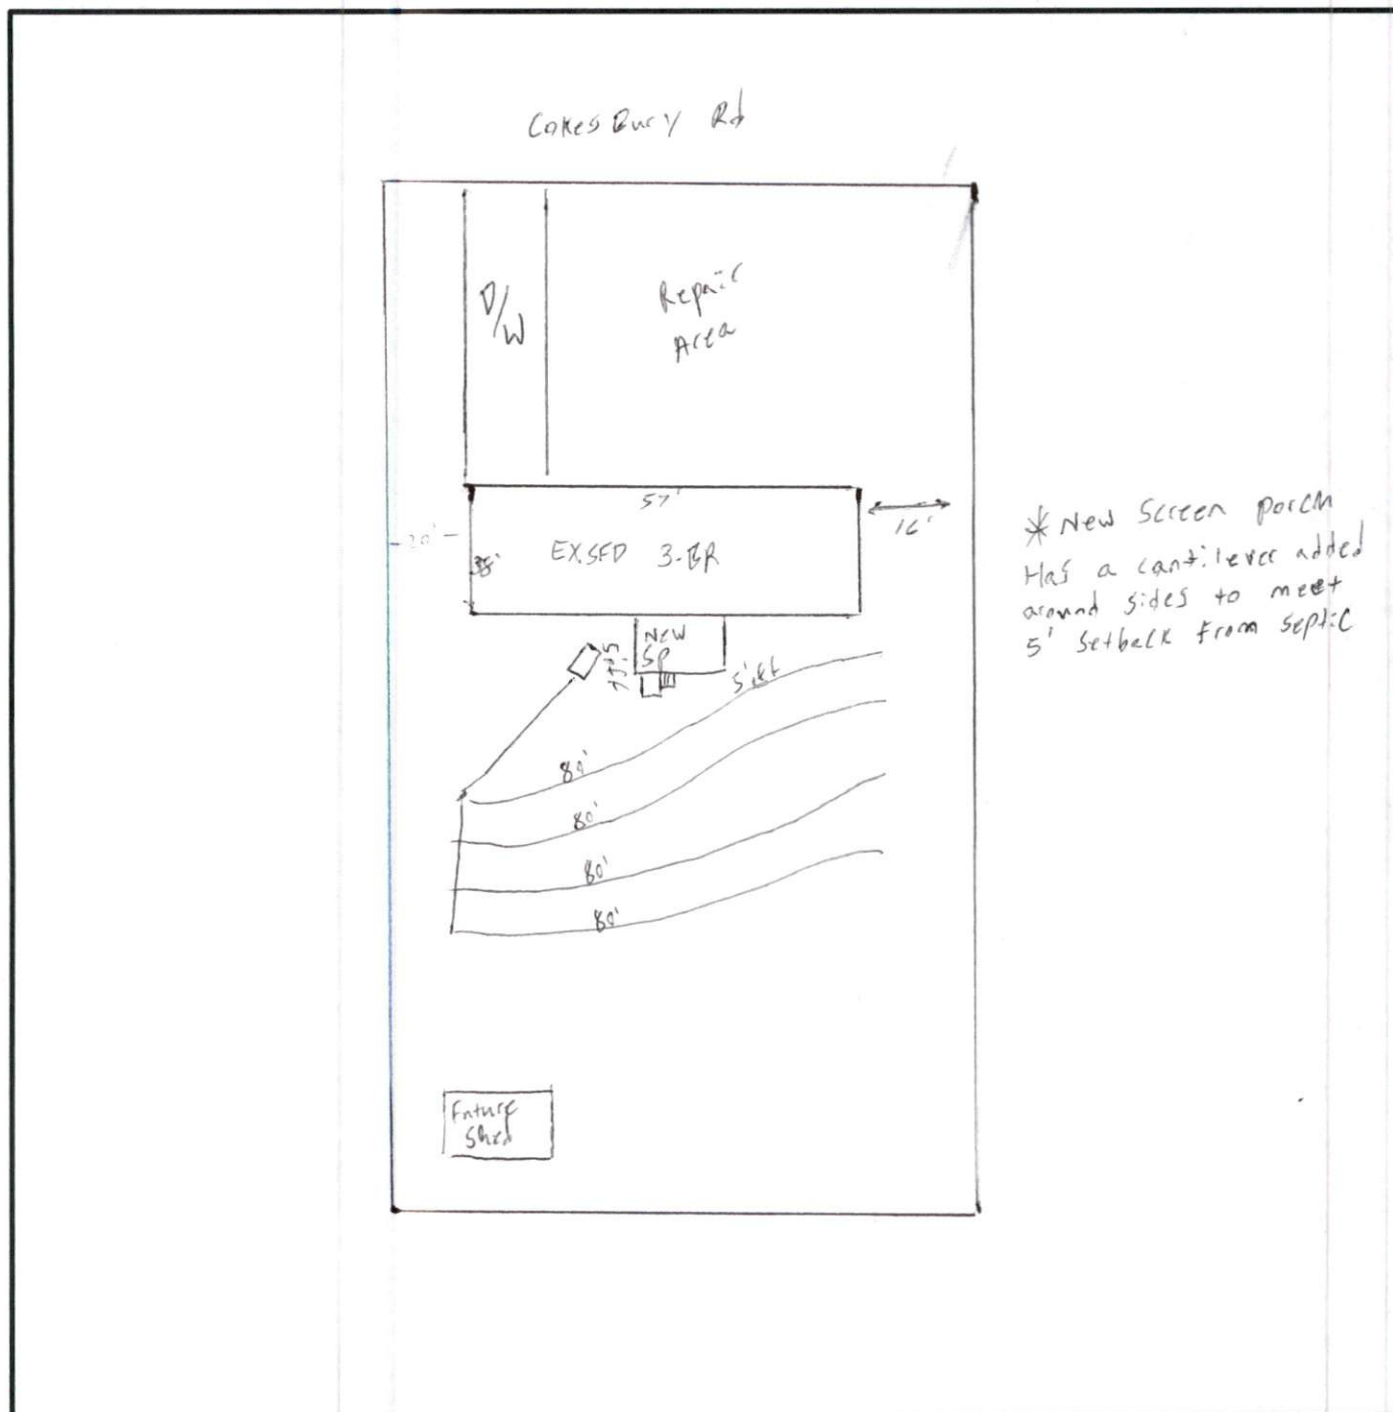

**Include the existing and proposed structures and applicable setbacks.*