

Harnett County Environmental Health**EXISTING SYSTEM APPROVAL**☒ Existing System Approval☐ Site modification (e.g., storage shed) or footprint addition with no DDF or wastewater strength increase☒ Reconnection when the proposed facility is in the same footprint as existing/previous facility☐ Construction Authorization/Notice of Intent to Construct*[issued for reconnection when the proposed facility is not in the same footprint as existing/previous facility pursuant to Session Law 2023-77, Section 5.(c)]**[certified inspectors are not authorized to approve reconnections outside of footprint pursuant to Session Law 2023-77, Section 5.(c)]*Applicant: Antonio MaldonadoMailing Address: 18 Lee StCity: PittsboroState: NCZip: 27312Phone #: 919-478-4283

Email: _____

Owner: Global House IncMailing Address: PO Box 118City: SanfordState: NCZip: 27331

Phone #: _____

Email: _____

PIN/Lot Identifier: 9546-70-9097Property Location/Address: 587 Outlaw Ln (SR 1100)Facility Type: ☐ House/Modular ☒ Mobile/Manufactured Home ☐ Business ☐ Other: _____Operation Permit/ATO #: BRES2504-0018 Design Daily Flow: 360 GPDNumber of Bedrooms: 3Max # Occupants: 6

Other: _____

Wastewater Strength: ☒ Domestic☐ High Strength☐ Industrial Process WastewaterWater Supply: ☒ Private well☐ Public well☐ Shared well☐ Municipal Supply☐ Spring☐ Other: _____

Proposed Property Improvement: _____

All the following must be checked for approval:

☒ No current or past uncorrected malfunction of the system as described in 15A NCAC 18E .1303(a)(2)☒ DDF and wastewater strength for the proposed facility or site modification do not exceed that of the existing system☒ Proposed facility or site modification meets the setbacks in Section .0600 of 15A NCAC 18E

Approval Conditions: _____

Inspector's Printed Name: Mark Osborne REHSInspector Certification #: 2613

Inspector's Signature: _____

Date: 7-23-25***The existing system approval expires one year after the date of issuance.*******See attached site sketch****


EXISTING SYSTEM APPROVAL SITE SKETCH

Operation Permit/ATO #: BRES2504-0018

PIN/Lot Identifier: 9546-70-9097

Owner: Global House Inc

Property Location/Address: 587 Outlaw Ln (SR 1100)

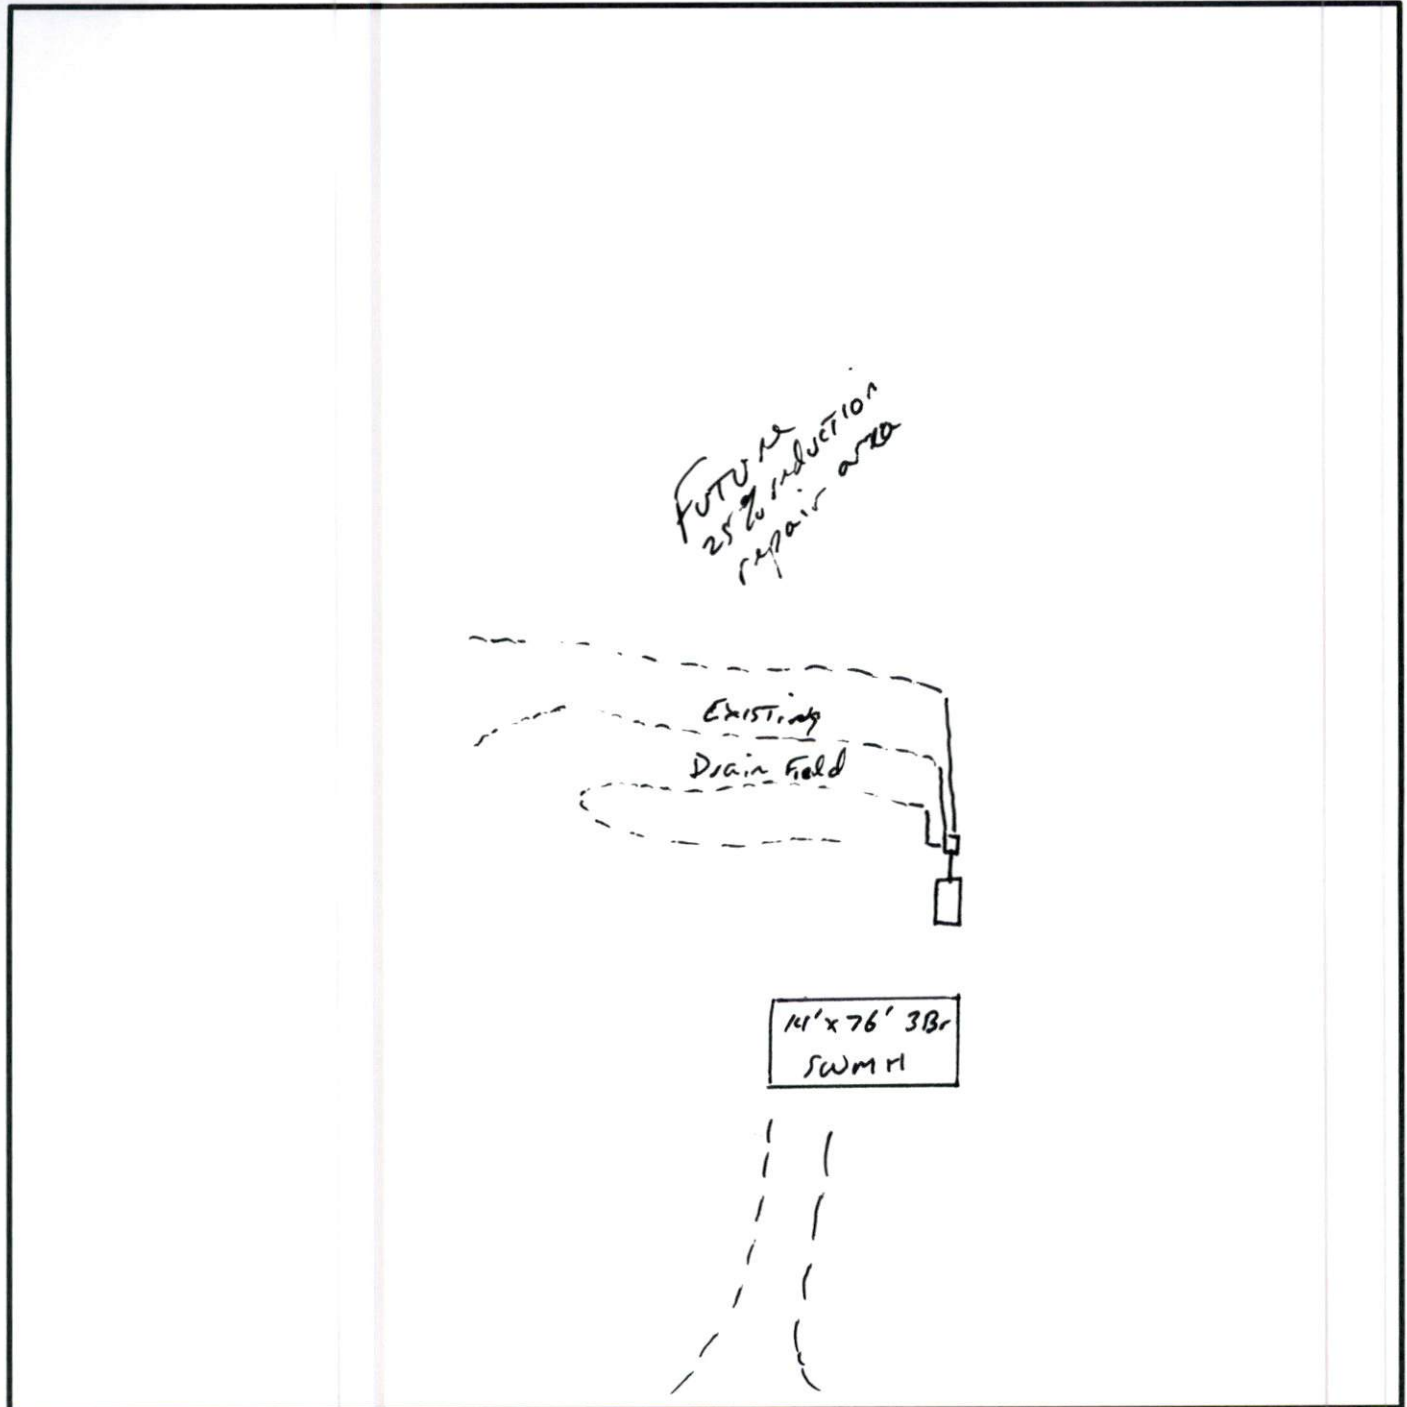

**Include the existing and proposed structures and applicable setbacks.*