

Harnett County Environmental Health**EXISTING SYSTEM APPROVAL**☐ Existing System Approval☐ Site modification (e.g., storage shed) or footprint addition with no DDF or wastewater strength increase☐ Reconnection when the proposed facility is in the same footprint as existing/previous facility☒ Construction Authorization/Notice of Intent to Construct*[issued for reconnection when the proposed facility is not in the same footprint as existing/previous facility pursuant to Session Law 2023-77, Section 5.(c)]**[certified inspectors are not authorized to approve reconnections outside of footprint pursuant to Session Law 2023-77, Section 5.(c)]*Applicant: AAA Fences Decks and Homes RemodelingMailing Address: 5306 Creedmoor RdCity: RaleighState: NC Zip: 27612Phone #: 984-333-5313

Email: _____

Owner: Patricia MichonskiMailing Address: 277 Double Barrel St (SR 1253)City: LillingtonState: NC Zip: 27546Phone #: 708-212-4158

Email: _____

PIN/Lot Identifier: 0539-81-7167Property Location/Address: 277 Double Barrel St (SR 1253)Facility Type: ☒ House/Modular ☐ Mobile/Manufactured Home ☐ Business ☐ Other: _____Operation Permit/ATO #: Bres2504-0074 Design Daily Flow: 360 GPDNumber of Bedrooms: 3 Max # Occupants: 6 Other: _____Wastewater Strength: ☒ Domestic ☐ High Strength ☐ Industrial Process WastewaterWater Supply: ☐ Private well ☐ Public well ☐ Shared well ☒ Municipal Supply ☐ Spring ☐ Other: _____Proposed Property Improvement: addition of a deck

All the following must be checked for approval:

☒ No current or past uncorrected malfunction of the system as described in 15A NCAC 18E .1303(a)(2)☒ DDF and wastewater strength for the proposed facility or site modification do not exceed that of the existing system☒ Proposed facility or site modification meets the setbacks in Section .0600 of 15A NCAC 18E

Approval Conditions: _____

Inspector's Printed Name: Mark Osborne REHSInspector Certification #: 2613

Inspector's Signature: _____

Date: 5-27-25**The existing system approval expires one year after the date of issuance.*****See attached site sketch***

EXISTING SYSTEM APPROVAL
SITE SKETCH


Operation Permit/ATO #: Bres2504-0074

PIN/Lot Identifier: 0539-81-7167

Owner: Patricia Michonski

Property Location/Address: 277 Double Barrel St (SR 1253)

NOT TO Scale

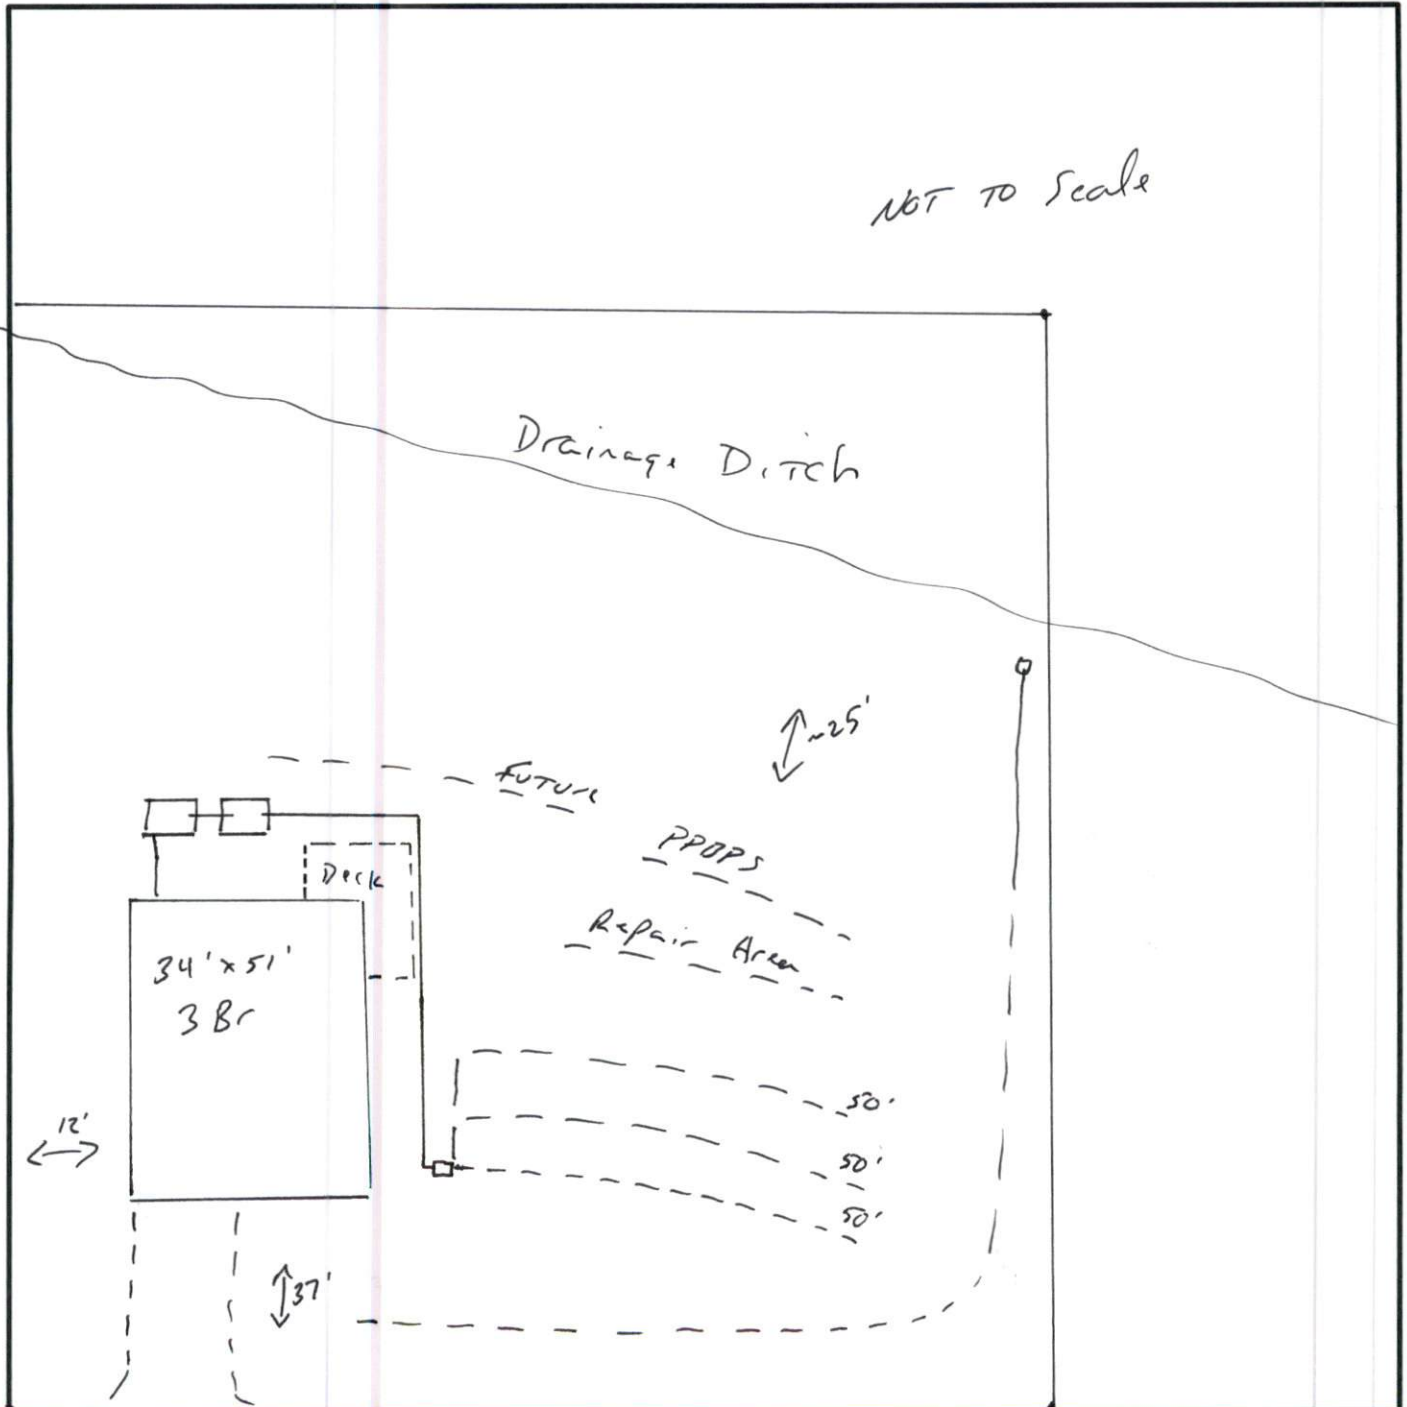

← Double barrel St → Include the existing and proposed structures and applicable setbacks.