





Back deck





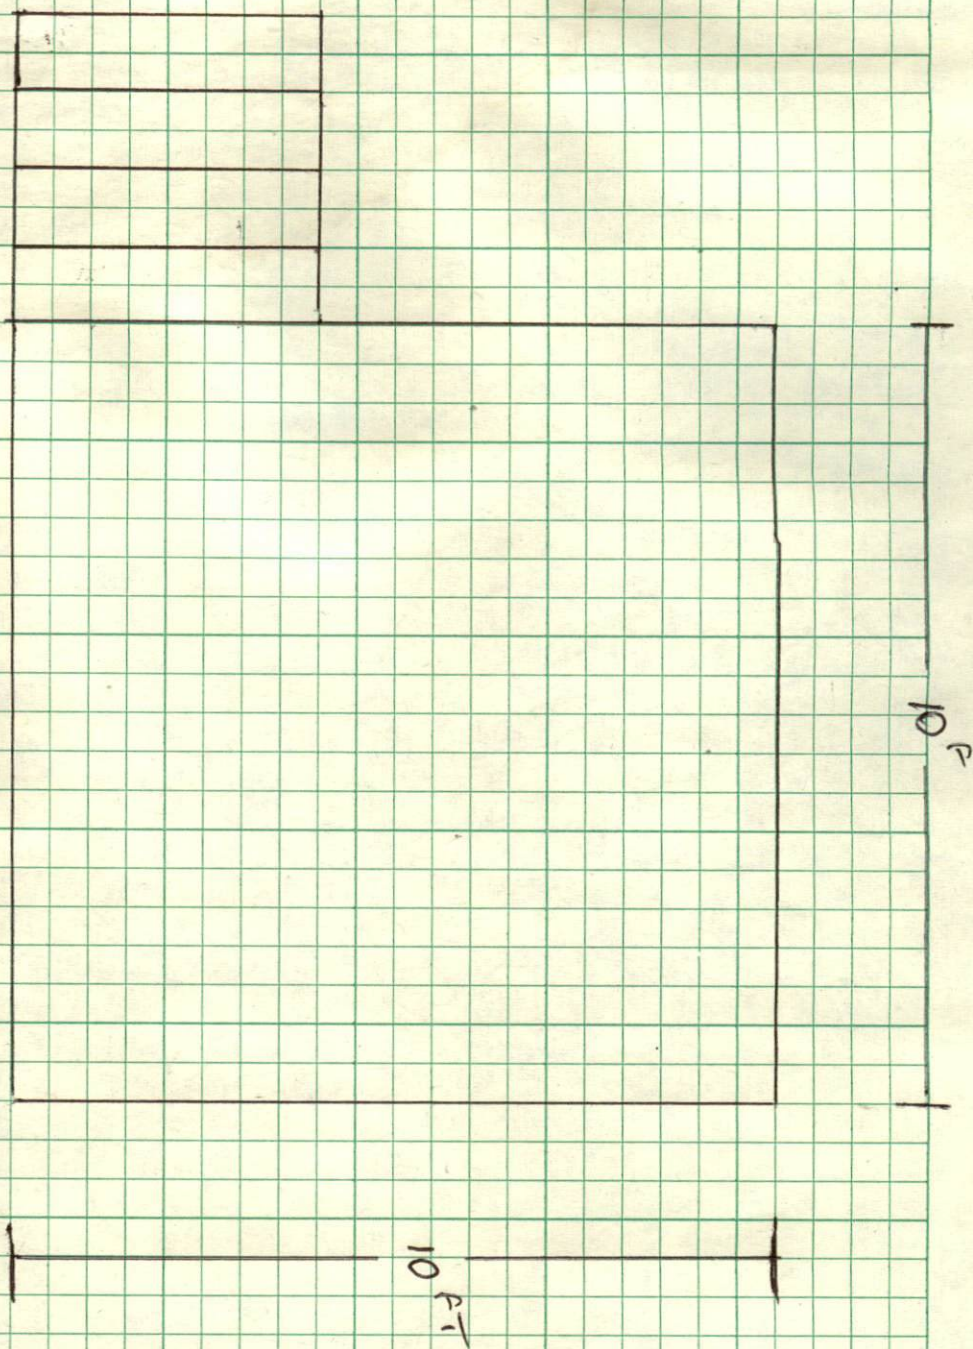

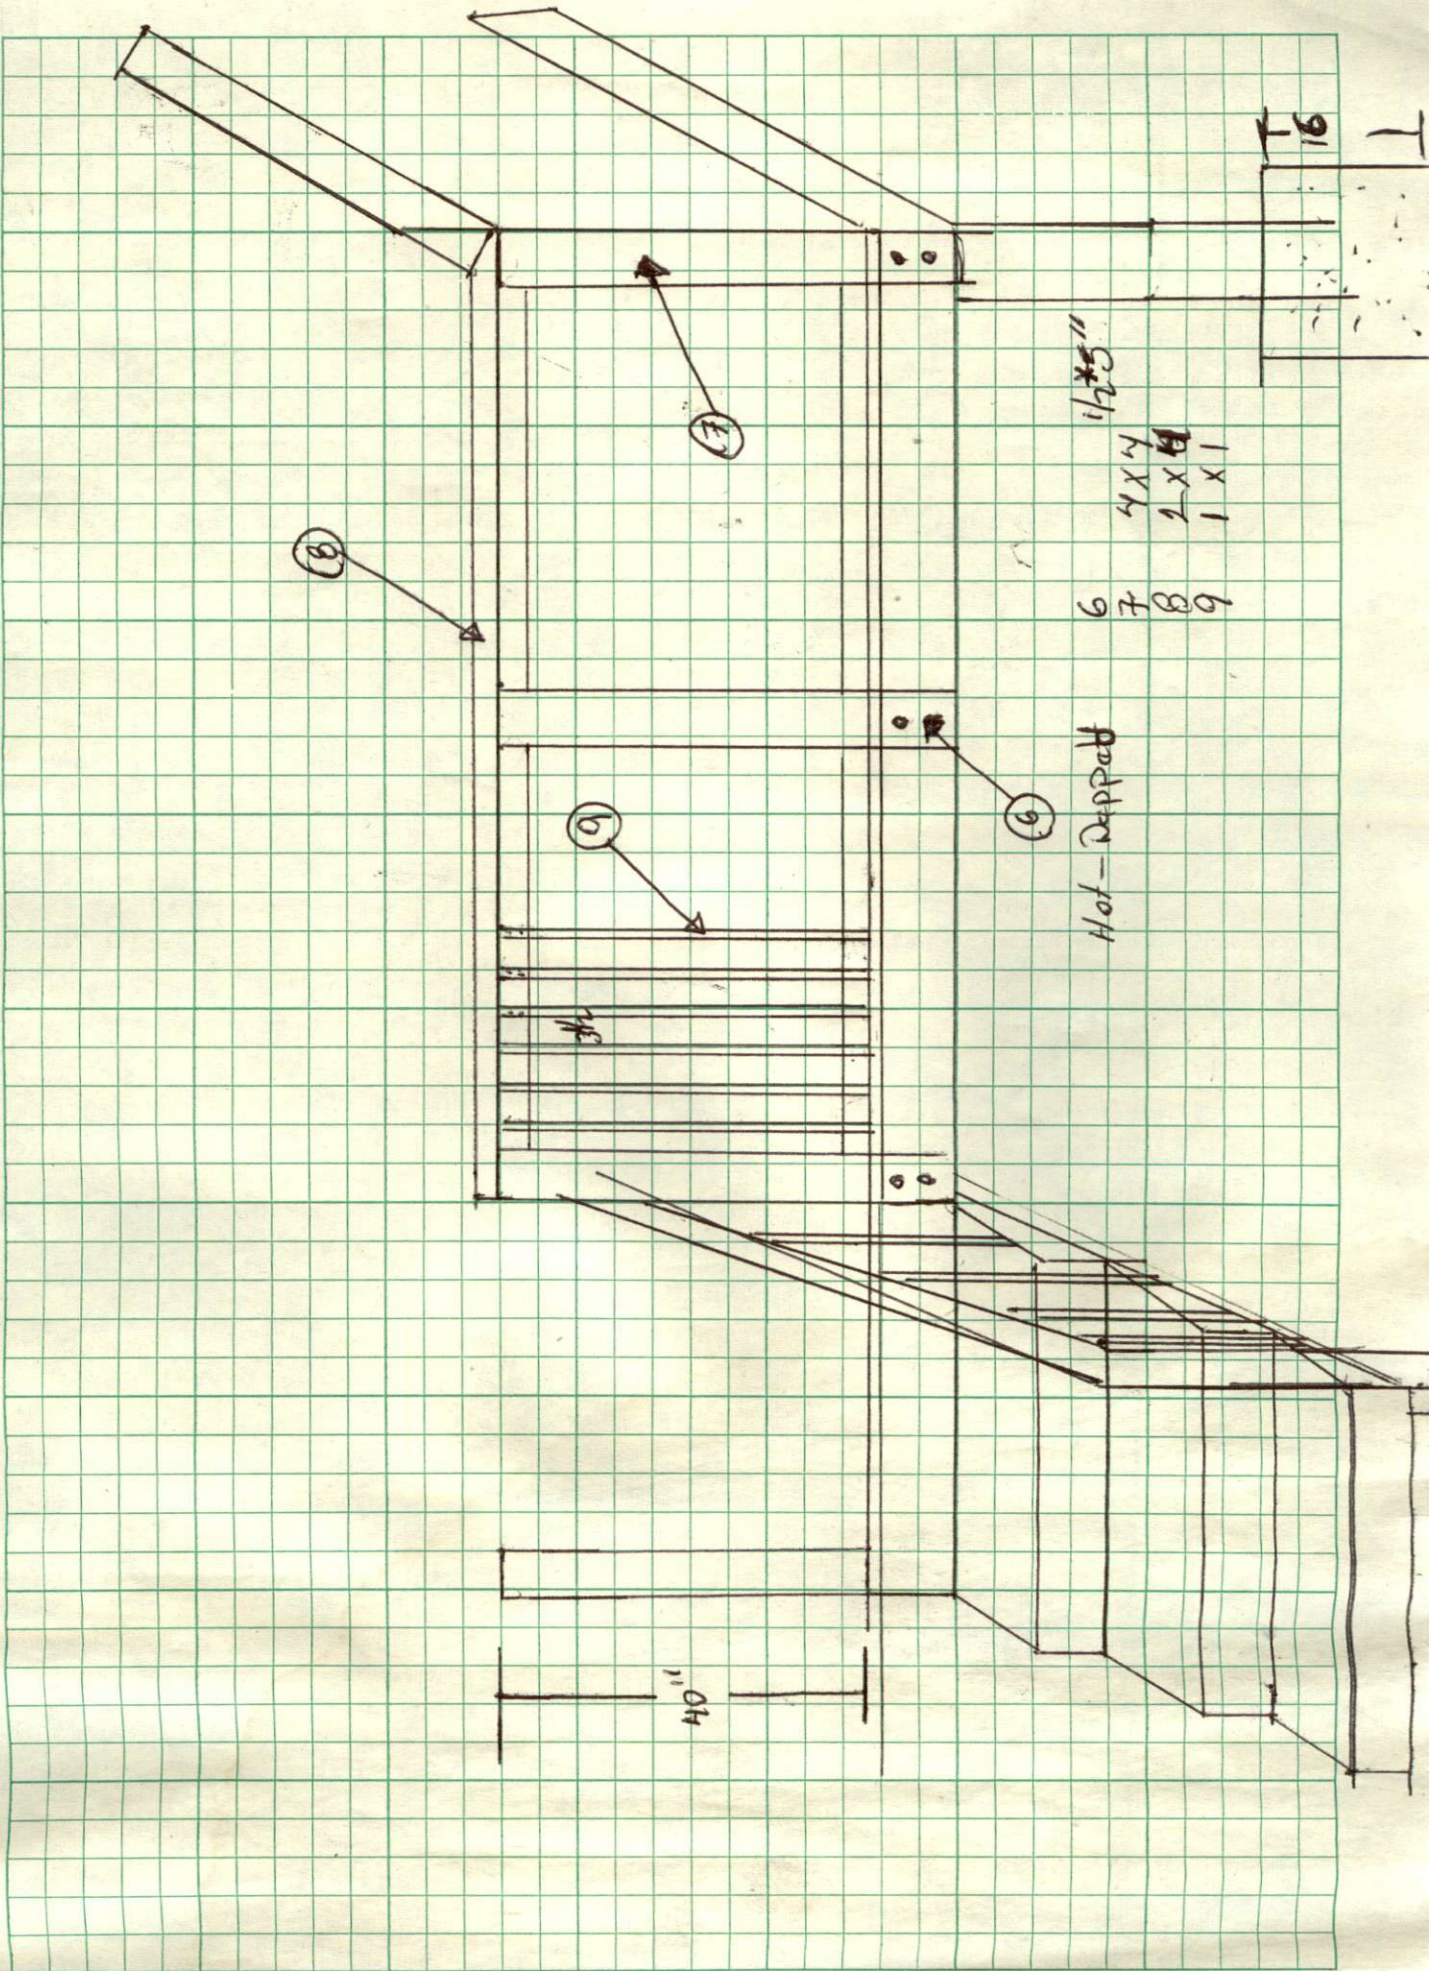

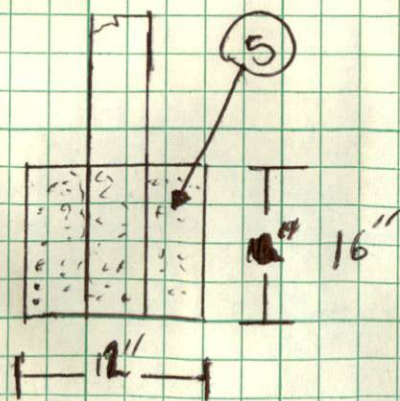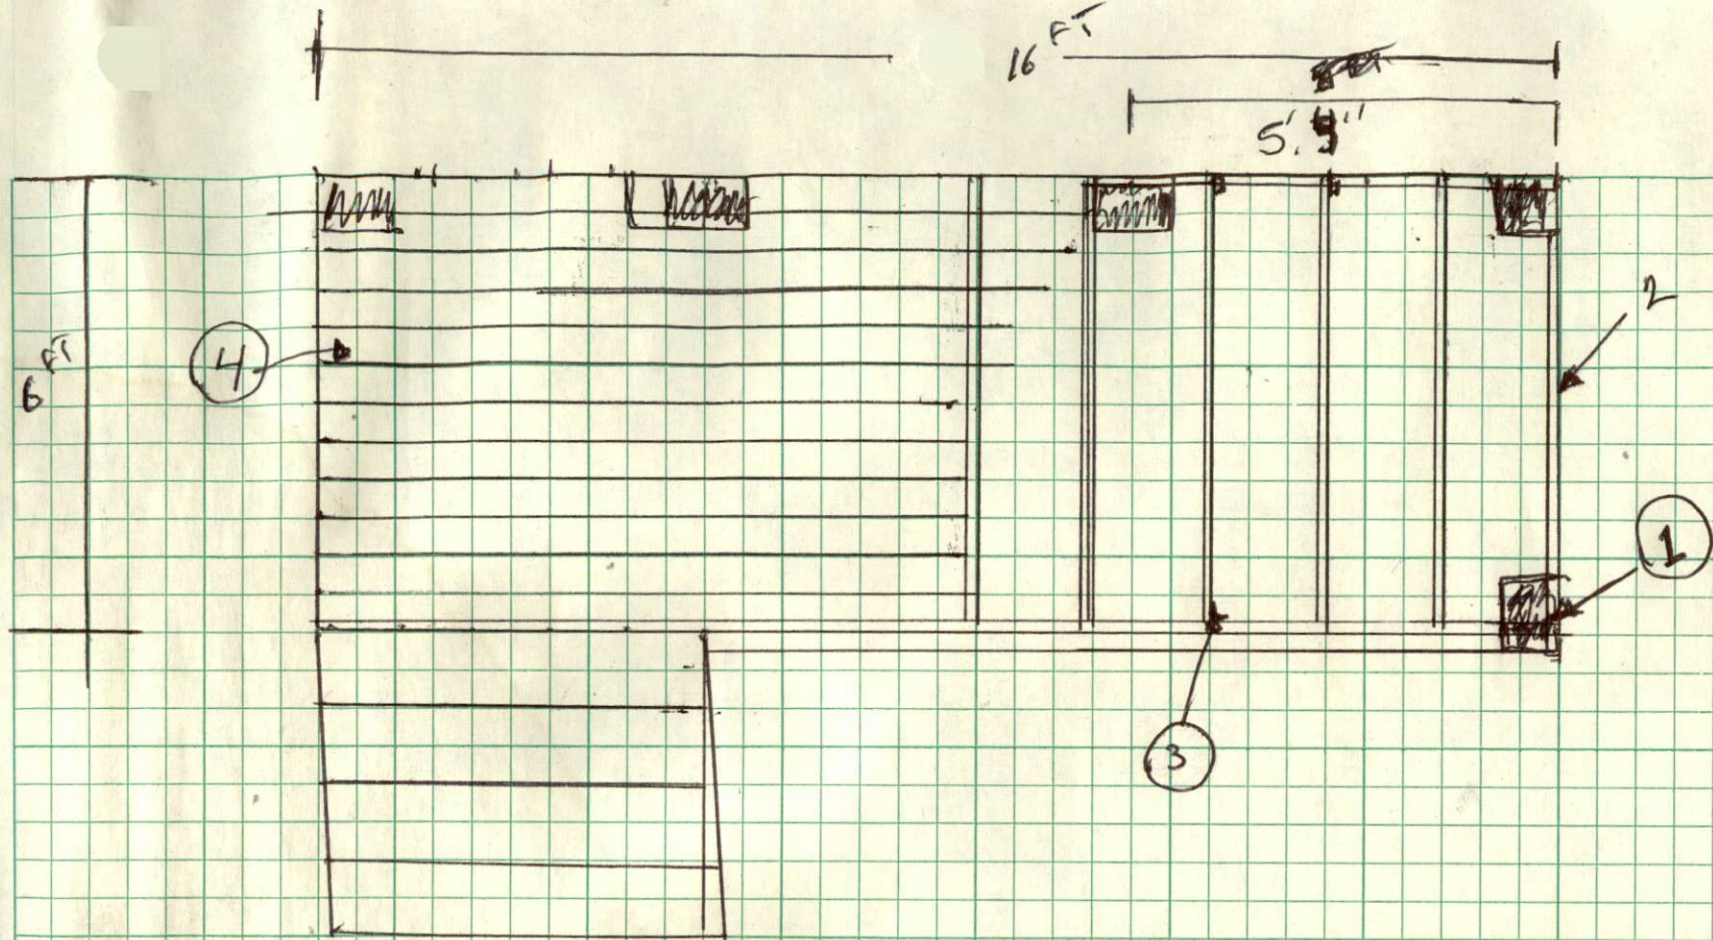

- 1 6x6
- 2 2x8
- 3 Tornados Lx20
- 4 1x6
- 5 Concrete