

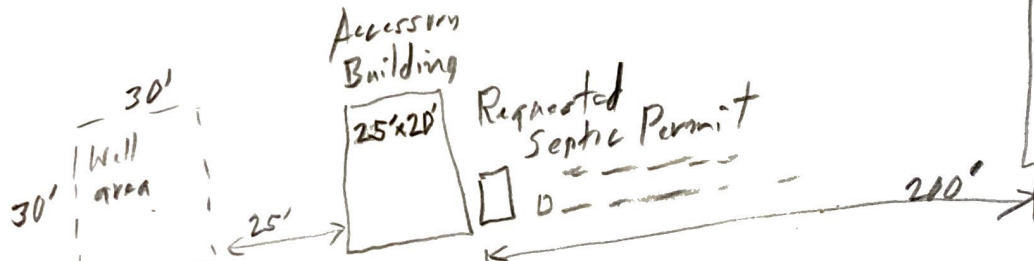


Request for Septic Permit
for Accessory Building
at 1423 Benhaven School Road

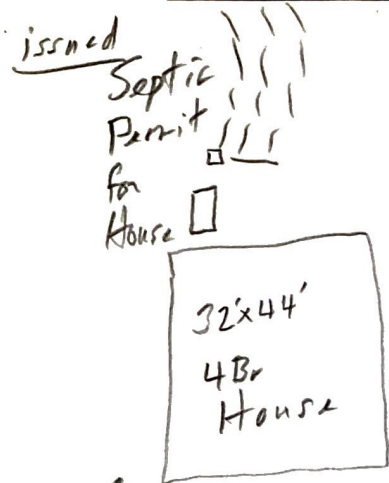

Will permit
SFD 2403-0069

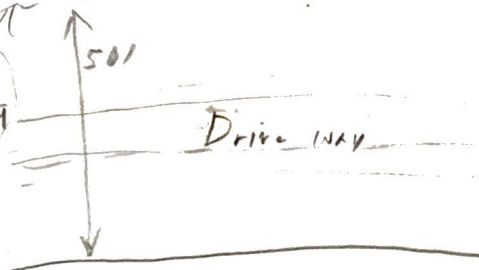


Owners

Victoria L. Olive

Thomas S. Olive

Request for Septic Permit for Accessory Building at 1423 Benhaven School Road

issued
Septic
Permit
for
House

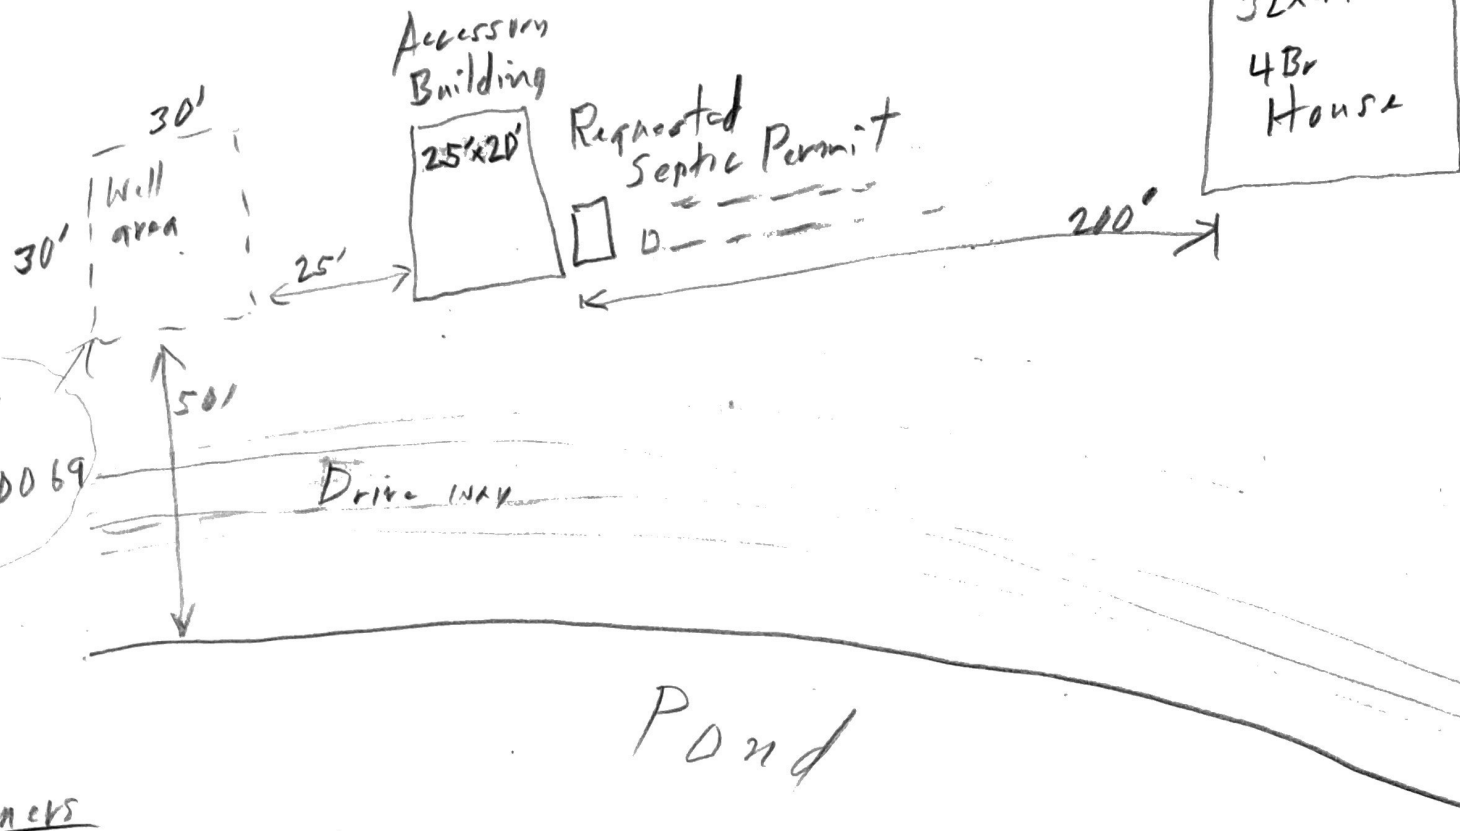

Owners

Victoria L. Olive

Thomas S. Olive