


NOT TO
SCALE

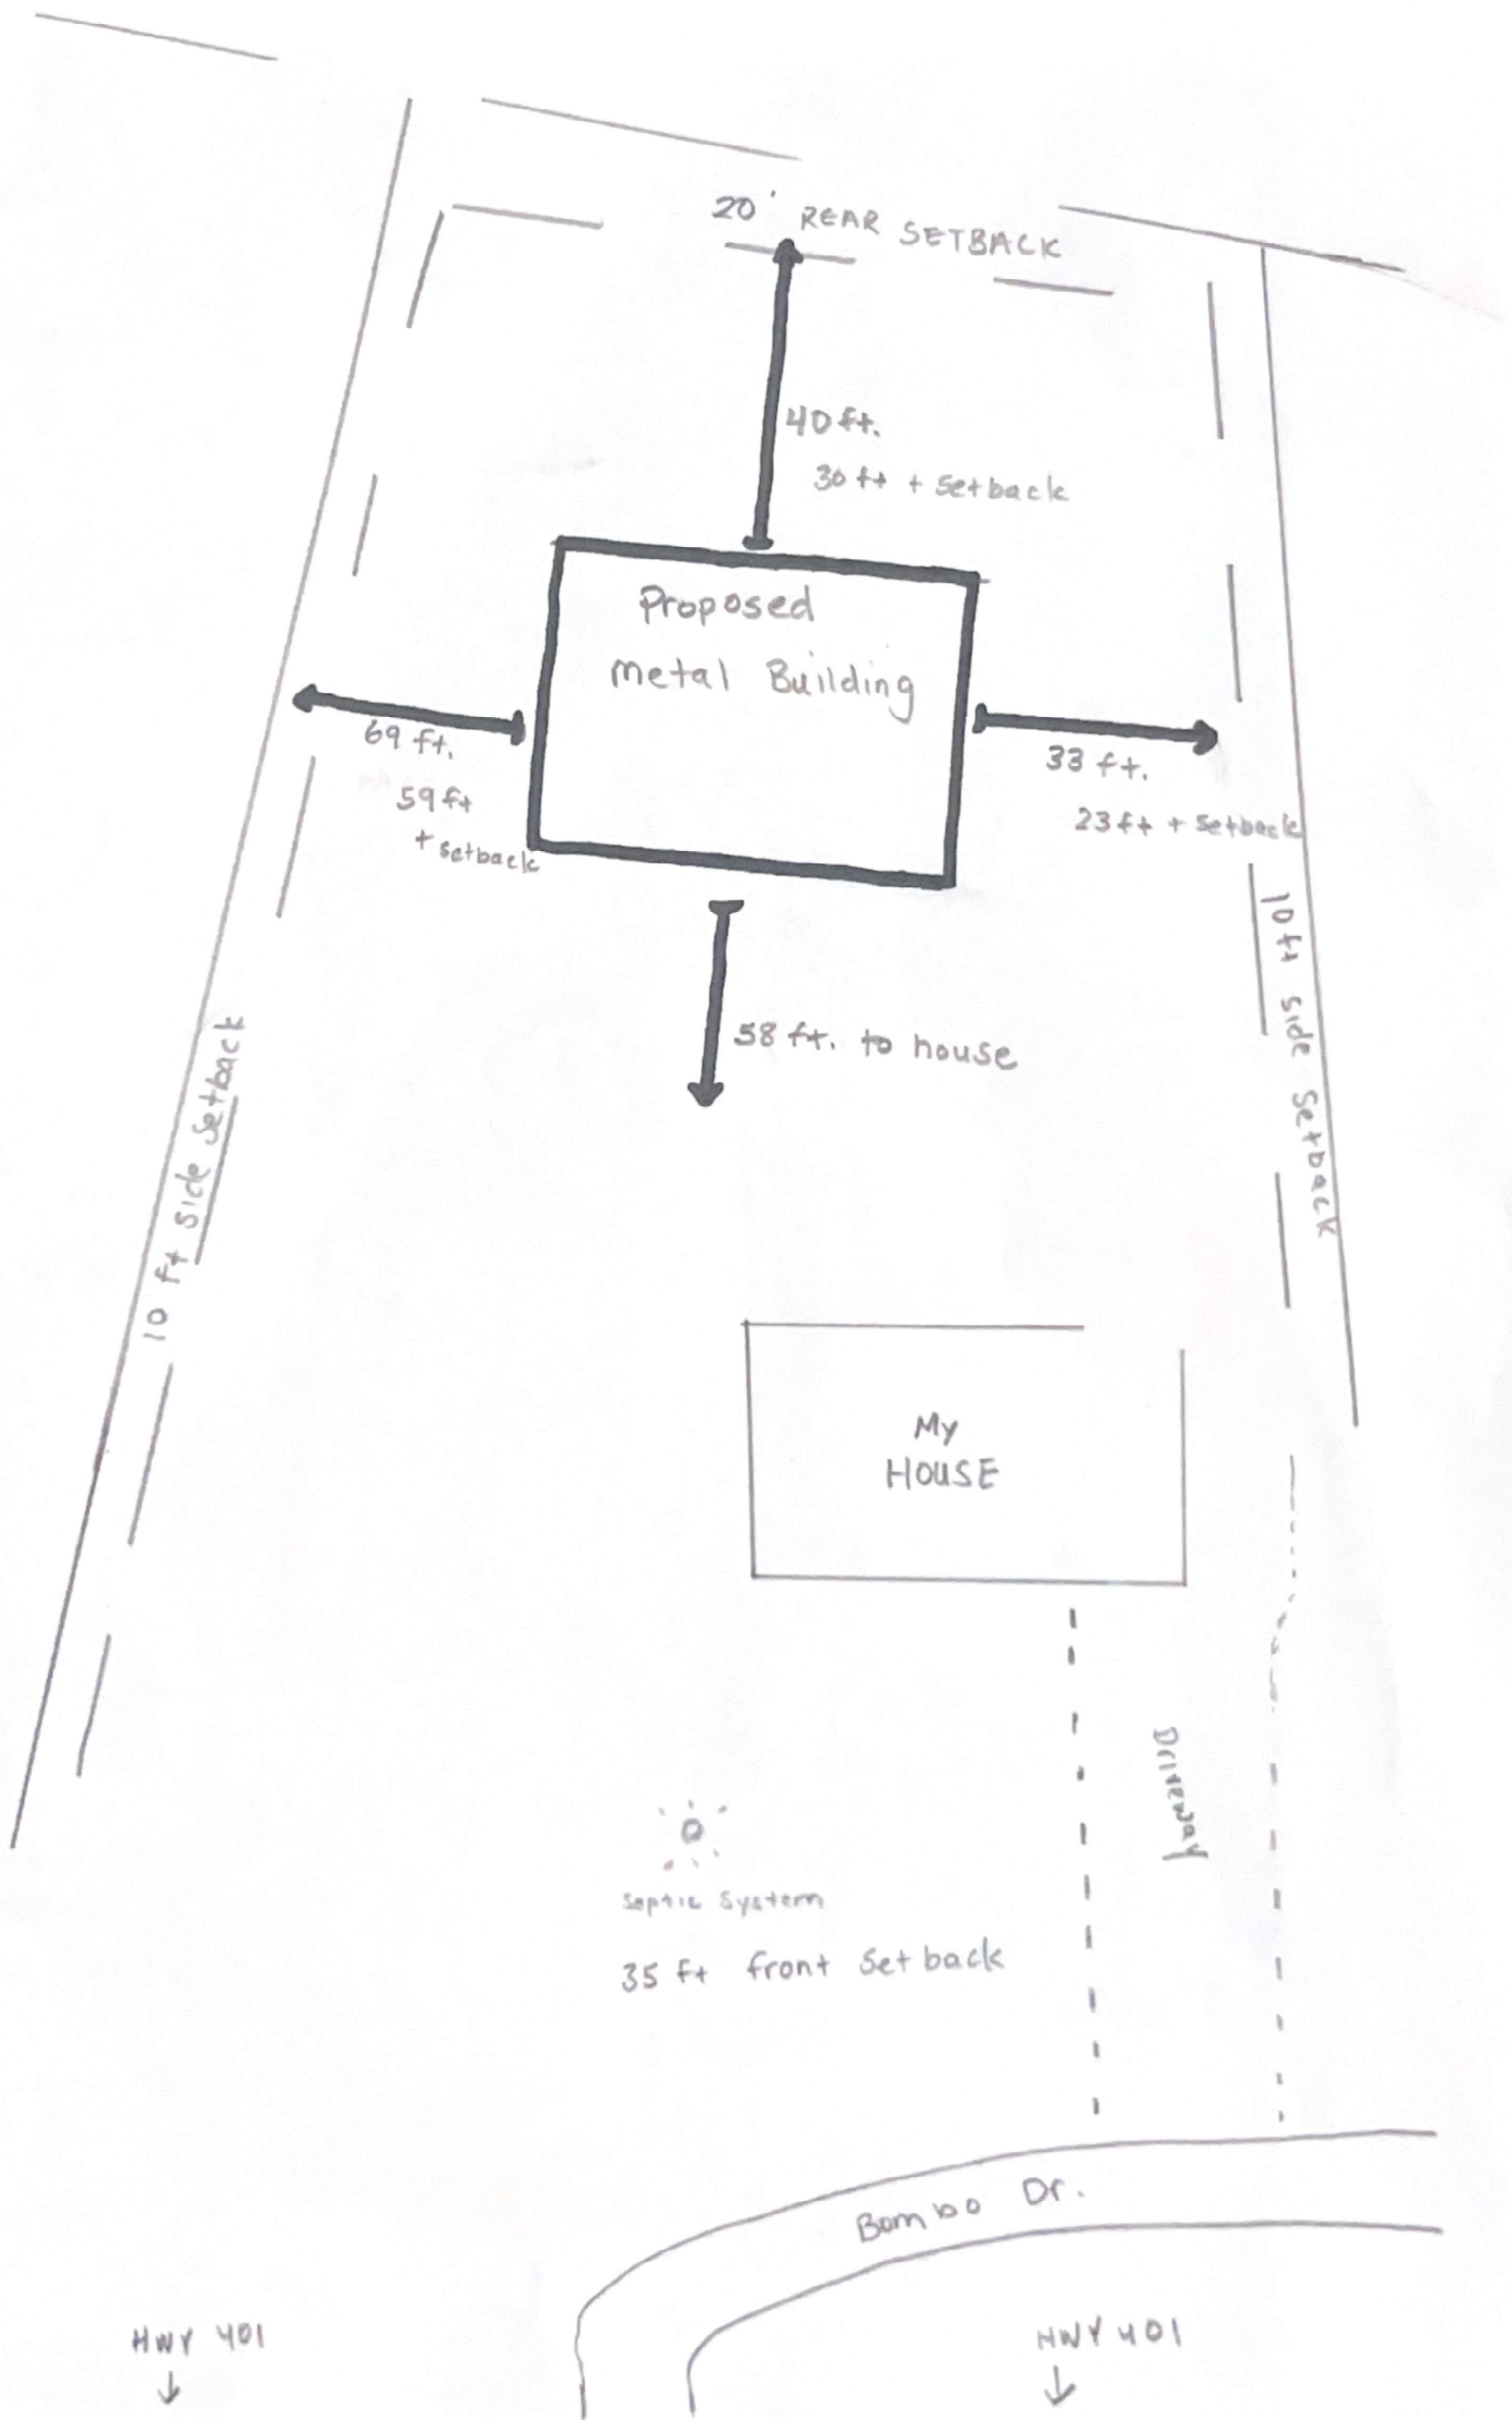


PLANS FARM INC
DB 3195 PG 28

Setbacks:
Front: 35
Side: 10
Rear: 25
Side Corner: 20

2019 PG 16

40x60x16

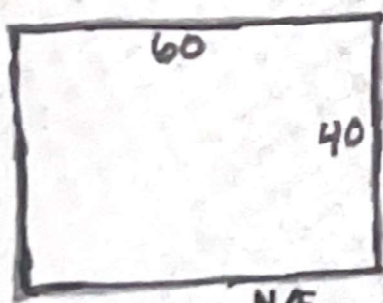

N/F
LILLINGTON
PROPERTIES LLC
DB 3485 PG 881

Address.

Marquis L. Devane
73 Bombo Dr.
Lillington NC 27546

S08°47'29"E
141.71'

SETBACKS (DP)

SEE
INSET

Proposed

METAL
BUILDING

LIMITS OF
DISTURBANCE
(11,319 S.F.)

Family
dwelling

2

1

125,829 S.F.
2.89 AC

BOMBO RD

30' INGRESS, EGRESS,
& UTILITY EASEMENT

4

N/F
HAROLD G. MANNING
DB 1391 PG 728

197.44'
N19°12'09"W

US Highway 401