

**Harnett County Environmental Health****EXISTING SYSTEM APPROVAL**☒ Existing System Approval☐ Site modification (e.g., storage shed) or footprint addition with no DDF or wastewater strength increase☒ Reconnection when the proposed facility is in the same footprint as existing/previous facility☐ Construction Authorization/Notice of Intent to Construct*[issued for reconnection when the proposed facility is not in the same footprint as existing/previous facility pursuant to Session Law 2023-77, Section 5.(c)]**[certified inspectors are not authorized to approve reconnections outside of footprint pursuant to Session Law 2023-77, Section 5.(c)]*

Applicant: John Livingston III

Mailing Address: 62 W Governor Brandon St (SR 1120)

City: Spring Lake

State: NC

Zip: 28390

Phone #: 910-882-2769

Email:

Owner: Same

Mailing Address:

City:

State:

Zip:

Phone #:

Email:

PIN/Lot Identifier: 0515-51-4193

Property Location/Address: 515 Archie St (SR 1156)

Facility Type: ☐ House/Modular ☒ Mobile/Manufactured Home ☐ Business ☐ Other:

Operation Permit/ATO #: BRES2505-0073 Design Daily Flow: 360 GPD

Number of Bedrooms: 3

Max # Occupants: 6

Other:

Wastewater Strength: ☒ Domestic☐ High Strength☐ Industrial Process WastewaterWater Supply: ☐ Private well☐ Public well☐ Shared well☒ Municipal Supply☐ Spring☐ Other:

Proposed Property Improvement: putting a 28'x76' DWMH on the site and reconnecting to the existing septic system

All the following must be checked for approval:

☒ No current or past uncorrected malfunction of the system as described in 15A NCAC 18E .1303(a)(2)☒ DDF and wastewater strength for the proposed facility or site modification do not exceed that of the existing system☒ Proposed facility or site modification meets the setbacks in Section .0600 of 15A NCAC 18E

Approval Conditions:

Inspector's Printed Name: Mark Osborne REHS

Inspector Certification #: 2613

Inspector's Signature:  REHS

Date: 6-5-25

**The existing system approval expires one year after the date of issuance.****\*See attached site sketch\***


**EXISTING SYSTEM APPROVAL  
SITE SKETCH**

Operation Permit/ATO #: BRES2505-0073

PIN/Lot Identifier: 0515-51-4193

Owner: John Livingston III

Property Location/Address: 515 Archie St (SR 1156)

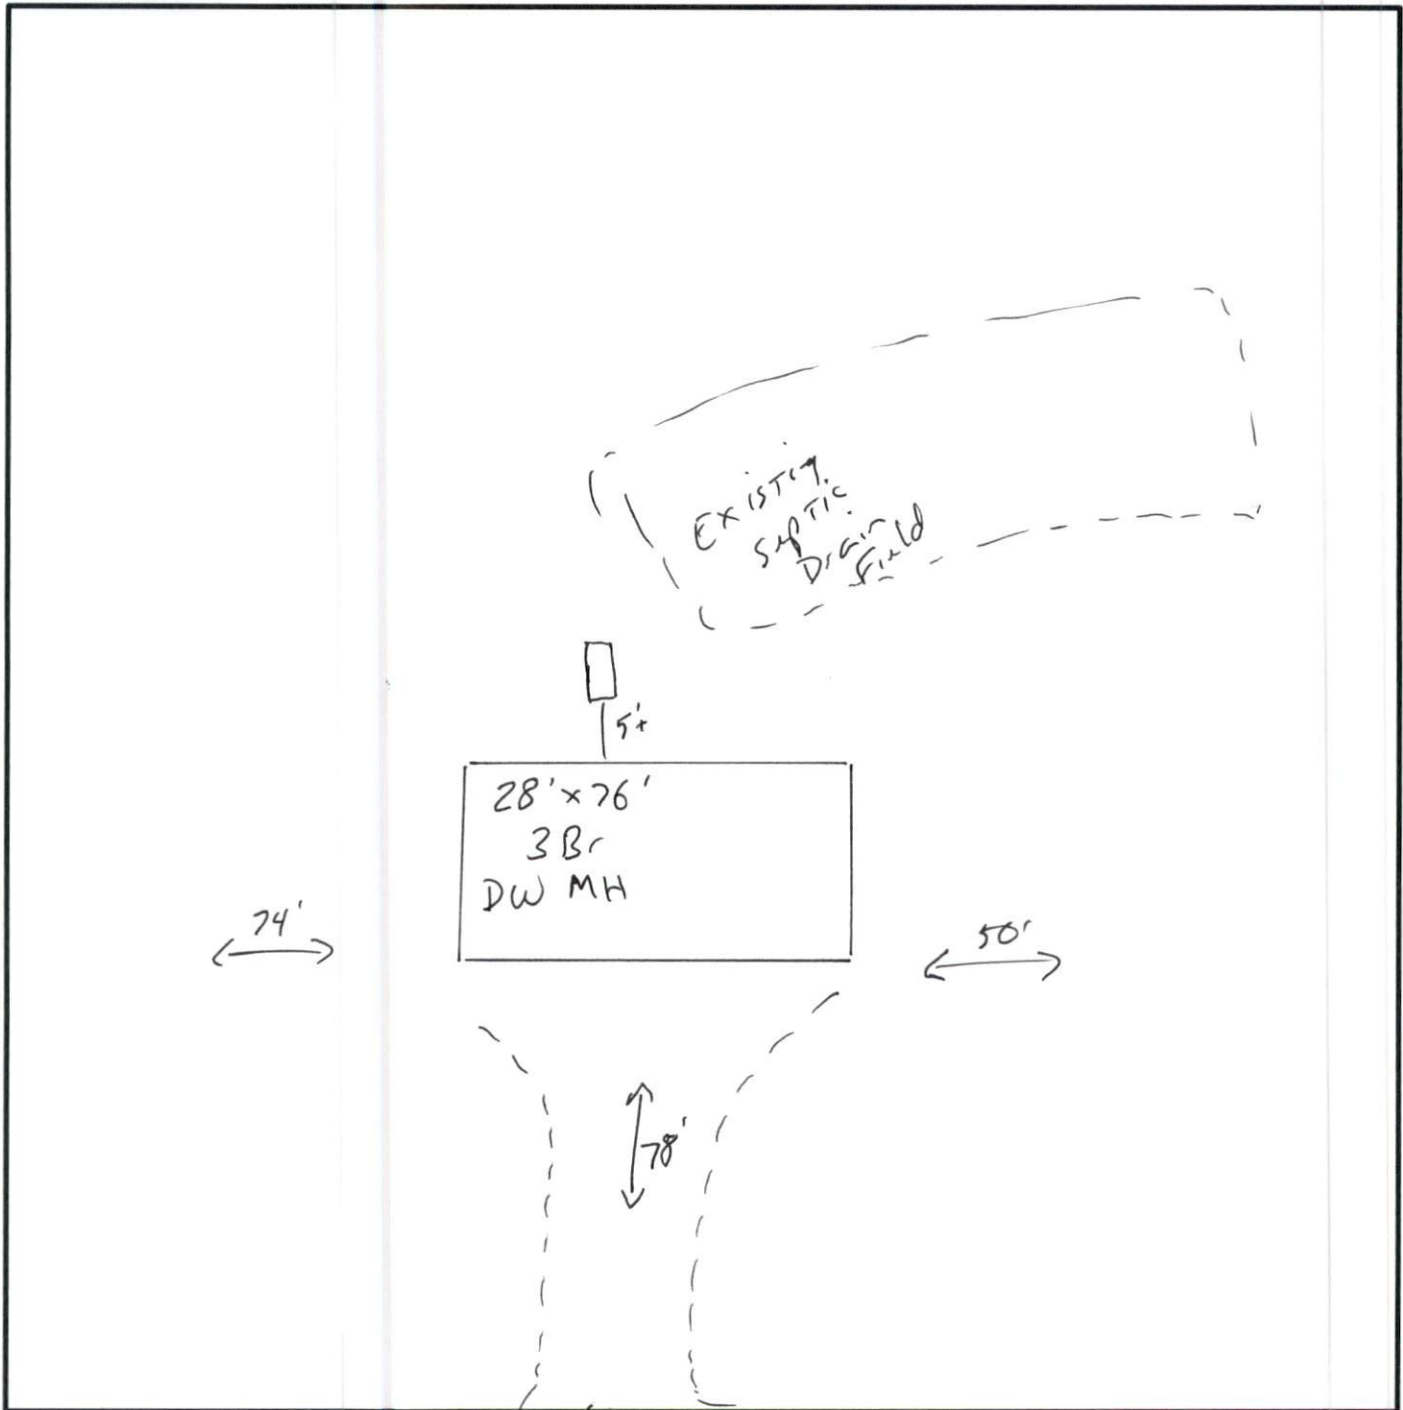

*\*Include the existing and proposed structures and applicable setbacks.*