

Harnett County Environmental Health

EXISTING SYSTEM APPROVAL

☒ Existing System Approval

☒ Site modification (e.g., storage shed) or footprint addition with no DDF or wastewater strength increase

☐ Reconnection when the proposed facility is in the same footprint as existing/previous facility

☐ Construction Authorization/Notice of Intent to Construct

[issued for reconnection when the proposed facility is not in the same footprint as existing/previous facility pursuant to Session Law 2023-77, Section 5.(c)]

[certified inspectors are not authorized to approve reconnections outside of footprint pursuant to Session Law 2023-77, Section 5.(c)]

Applicant: Cool Pools and SpasMailing Address: 727 E. Broad StCity: Fuquay VarinaState: NCZip: 27526Phone #: 919-367-7277Email: Gina@coolpoolsandspas.comOwner: Al EckartMailing Address: 196 Hook DrCity: Fuquay VarinaState: NCZip: 27526Phone #: 703-966-2943Email: eaekart3@gmail.comPIN/Lot Identifier: 0643-36-4021.000Property Location/Address: 196 HOOK DR FUQUAY-VARINA, NC 27526Facility Type: ☒ House/Modular ☐ Mobile/Manufactured Home ☐ Business ☐ Other: _____Operation Permit/ATO #: SFD2405-0024 Design Daily Flow: 480 GPDNumber of Bedrooms: 4 Max # Occupants: 8 Other: _____Wastewater Strength: ☒ Domestic ☐ High Strength ☐ Industrial Process WastewaterWater Supply: ☐ Private well ☐ Public well ☐ Shared well ☒ Municipal Supply ☐ Spring ☐ Other: _____Proposed Property Improvement: Fiberglass Inground Pool 14.9' x 35', 376sft of concrete decking.

All the following must be checked for approval:

☒ No current or past uncorrected malfunction of the system as described in 15A NCAC 18E .1303(a)(2)

☒ DDF and wastewater strength for the proposed facility or site modification do not exceed that of the existing system

☒ Proposed facility or site modification meets the setbacks in Section .0600 of 15A NCAC 18E
Approval Conditions: Do Not drive on septic lines during Pool Install.
Ensure the pool is set in correct location 15' off septic drain lines.
Ensure Drain flow from pool is directed away from septic system
Inspector's Printed Name: Ren LevoczInspector Certification #: 3345Inspector's Signature: Date: 6-25-25

The existing system approval expires one year after the date of issuance.

See attached site sketch


EXISTING SYSTEM APPROVAL
SITE SKETCH

Operation Permit/ATO #: SFD2405-0024

PIN/Lot Identifier: 0643-36-4021.000

Owner: Al Eckart

Property Location/Address: 196 HOOK DR FUQUAY-VARINA, NC 27526

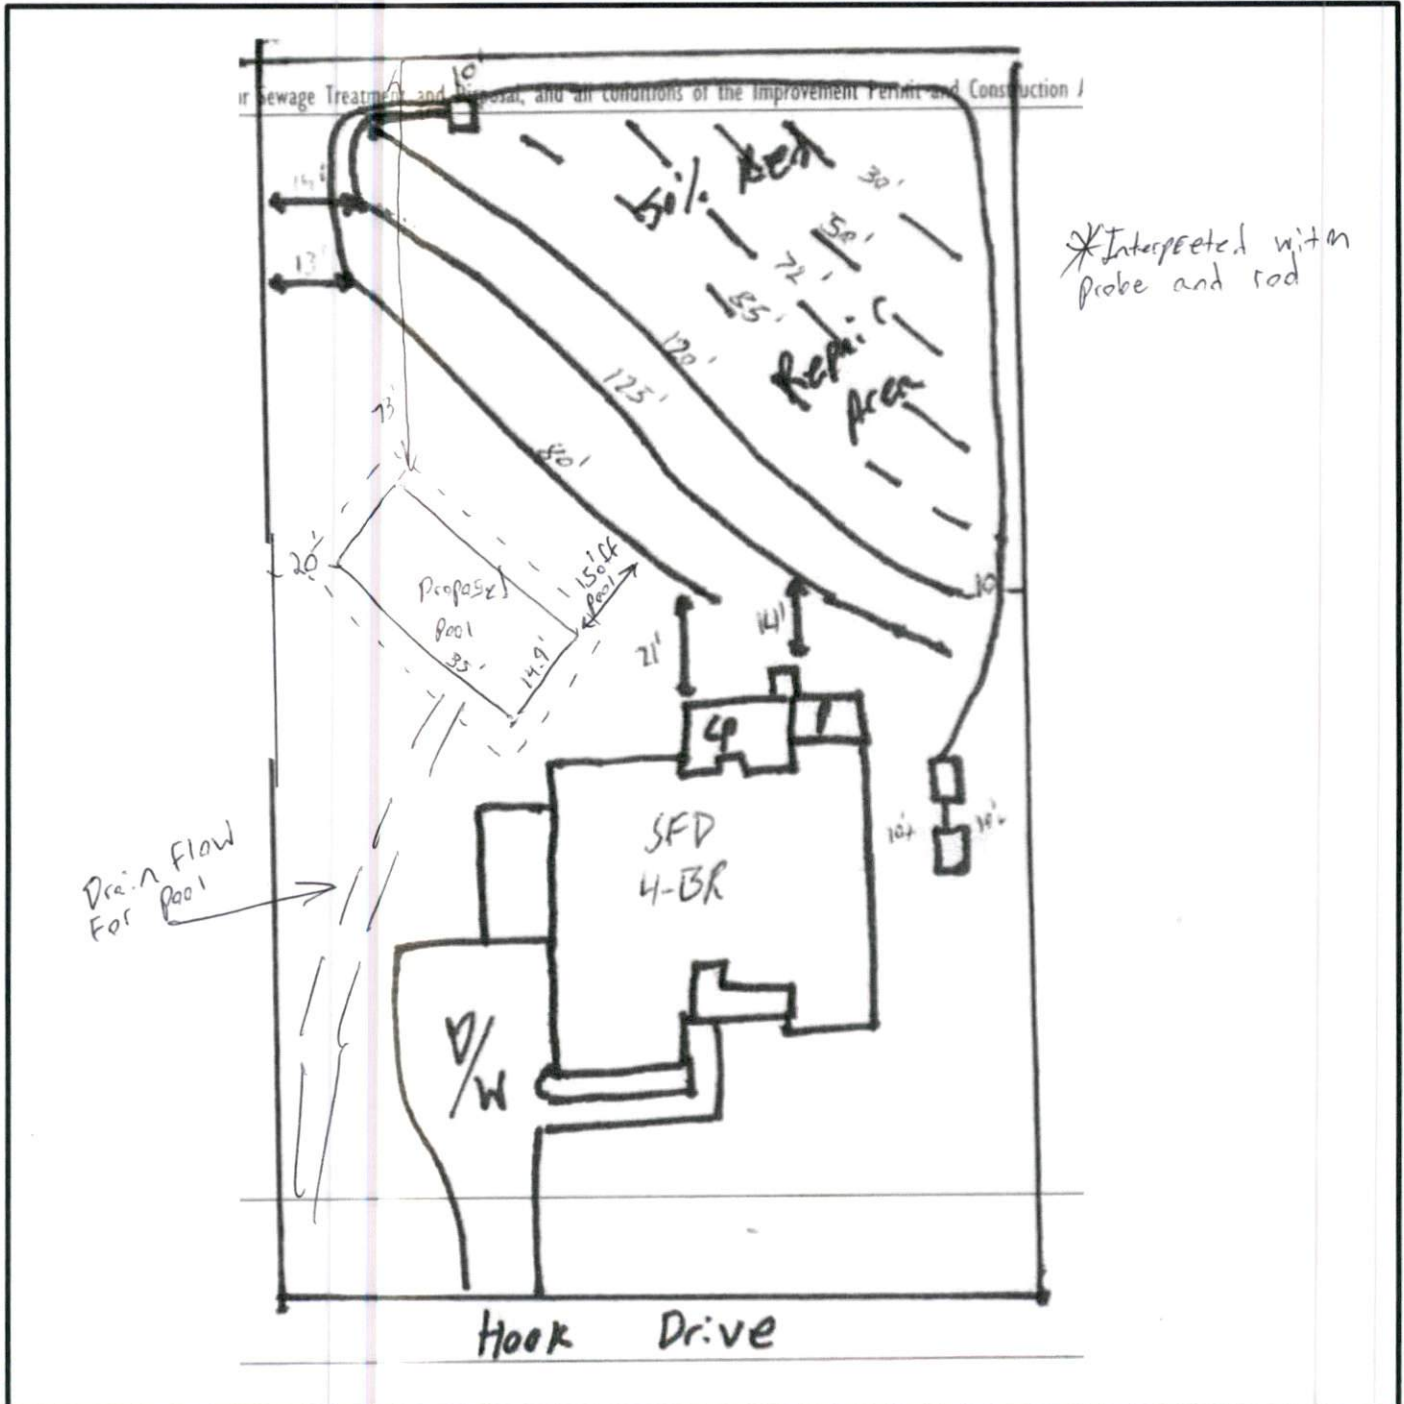

*Include the existing and proposed structures and applicable setbacks.