


Verify the bedroom window meets the following 3 individual measurements with the bottom sash in the fully open position.

1. Clear open area of no less than 4 sq. ft.
2. Minimum clear opening height of 22"
3. Minimum clear opening width of 20"

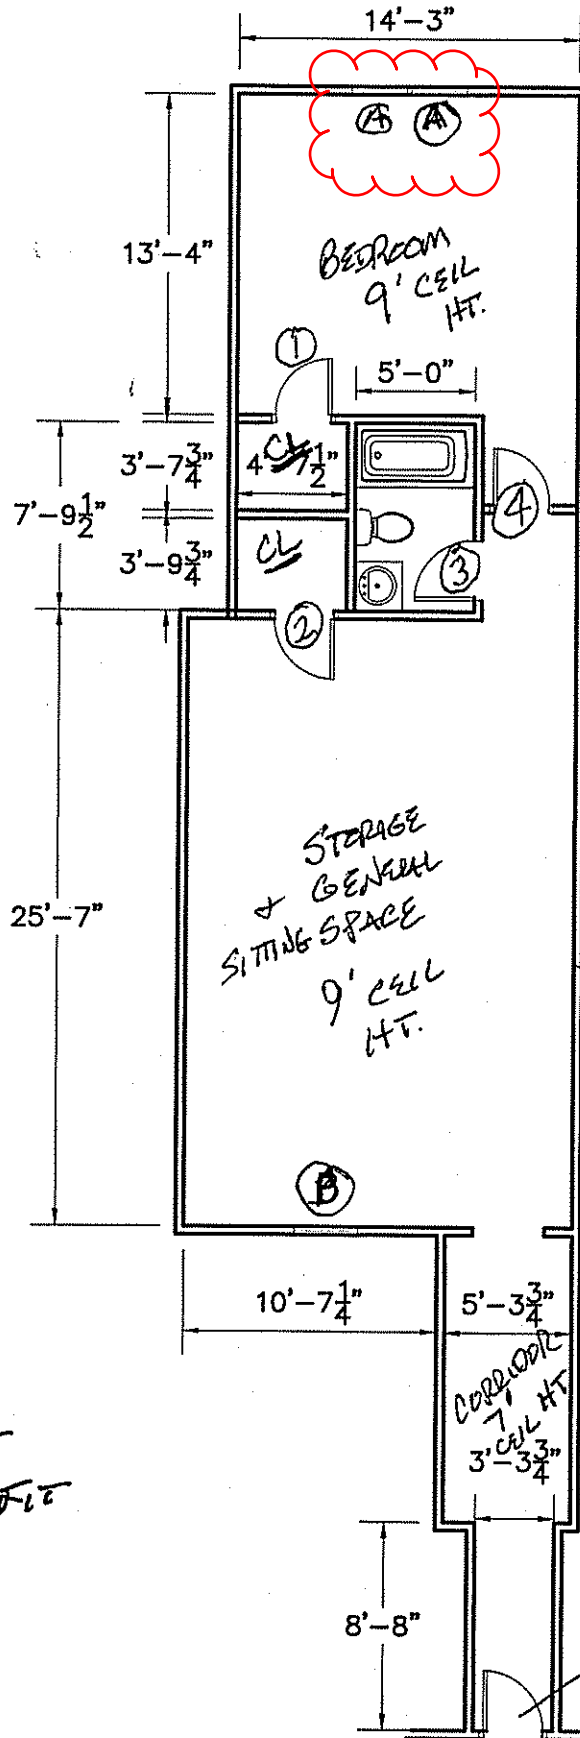

DOORS:

- ① 2'-4" x 6'-8"
- ② 2'-6" x 6'-8"
- ③ 2'-6" x 6'-8"
- ④ 2'-8" x 6'-8"

WINDOWS:

- A = 2'-4" x 4'-0"
- B = 2'-8" x 4'-6"

* NOTE:
EXISTING ROOMS
PERMIT TO FINISH
EXISTING SPACE

* KNEE WALL
4'-6" HIGH (TYP)

CRUSE RESIDENCE
SECOND FLOOR UP-FIT
1701 HOBSON RD
DUWEN NC
5/29/25
REV 6/9/25