

## Harnett County Environmental Health

### EXISTING SYSTEM APPROVAL

☒ Existing System Approval

☐ Site modification (e.g., storage shed) or footprint addition with no DDF or wastewater strength increase

☒ Reconnection when the proposed facility is in the same footprint as existing/previous facility

☐ Construction Authorization/Notice of Intent to Construct

*[issued for reconnection when the proposed facility is not in the same footprint as existing/previous facility pursuant to Session Law 2023-77, Section 5.(c)]*

*[certified inspectors are not authorized to approve reconnections outside of footprint pursuant to Session Law 2023-77, Section 5.(c)]*

Applicant: WENDY Y. AVRILES MONCODA

Mailing Address: 278 LAKE POINTE DR

City: FUQUAY VARINA,

State: NC

Zip:

Phone #: 919-586-5130

Email: CRISJp771989@gmail.com

Owner: ESTEVEZ CRISTHIAN JOSUE PENA

Mailing Address: 278 LAKE POINTE DR

City: FUQUAY VARINA,

State: NC

Zip: 27526-7148

Phone #: 919-586-5130

Email:

PIN/Lot Identifier: 0655-05-8978.000

Property Location/Address: 278 LAKE POINTE DR FUQUAY VARINA, NC 27526-7148

Facility Type: ☐ House/Modular ☒ Mobile/Manufactured Home ☐ Business ☐ Other:

Operation Permit/ATO #: 4353 Design Daily Flow: 360 GPD

Number of Bedrooms: 3 Max # Occupants: 6 Other:

Wastewater Strength: ☒ Domestic ☐ High Strength ☐ Industrial Process WastewaterWater Supply: ☐ Private well ☐ Public well ☐ Shared well ☒ Municipal Supply ☐ Spring ☐ Other:

Proposed Property Improvement: DW 28' x 60'

All the following must be checked for approval:

☒ No current or past uncorrected malfunction of the system as described in 15A NCAC 18E .1303(a)(2)

☒ DDF and wastewater strength for the proposed facility or site modification do not exceed that of the existing system

☒ Proposed facility or site modification meets the setbacks in Section .0600 of 15A NCAC 18E

Approval Conditions: No Driving on Septic Drain Lines During Placement/Install of Double Wide.

Inspector's Printed Name: Ren Levocz

Inspector Certification #: 3345

Inspector's Signature: 

Date: 9-2-25

**The existing system approval expires one year after the date of issuance.**

**\*See attached site sketch\***


## EXISTING SYSTEM APPROVAL SITE SKETCH

Operation Permit/ATO #: BRES2507-0020

PIN/Lot Identifier: 0655-05-8978.000

Owner: ESTEVEZ CRISTHIAN JOSUE PENA

Property Location/Address: 278 LAKE POINTE DR FUQUAY VARINA, NC 27526-7148

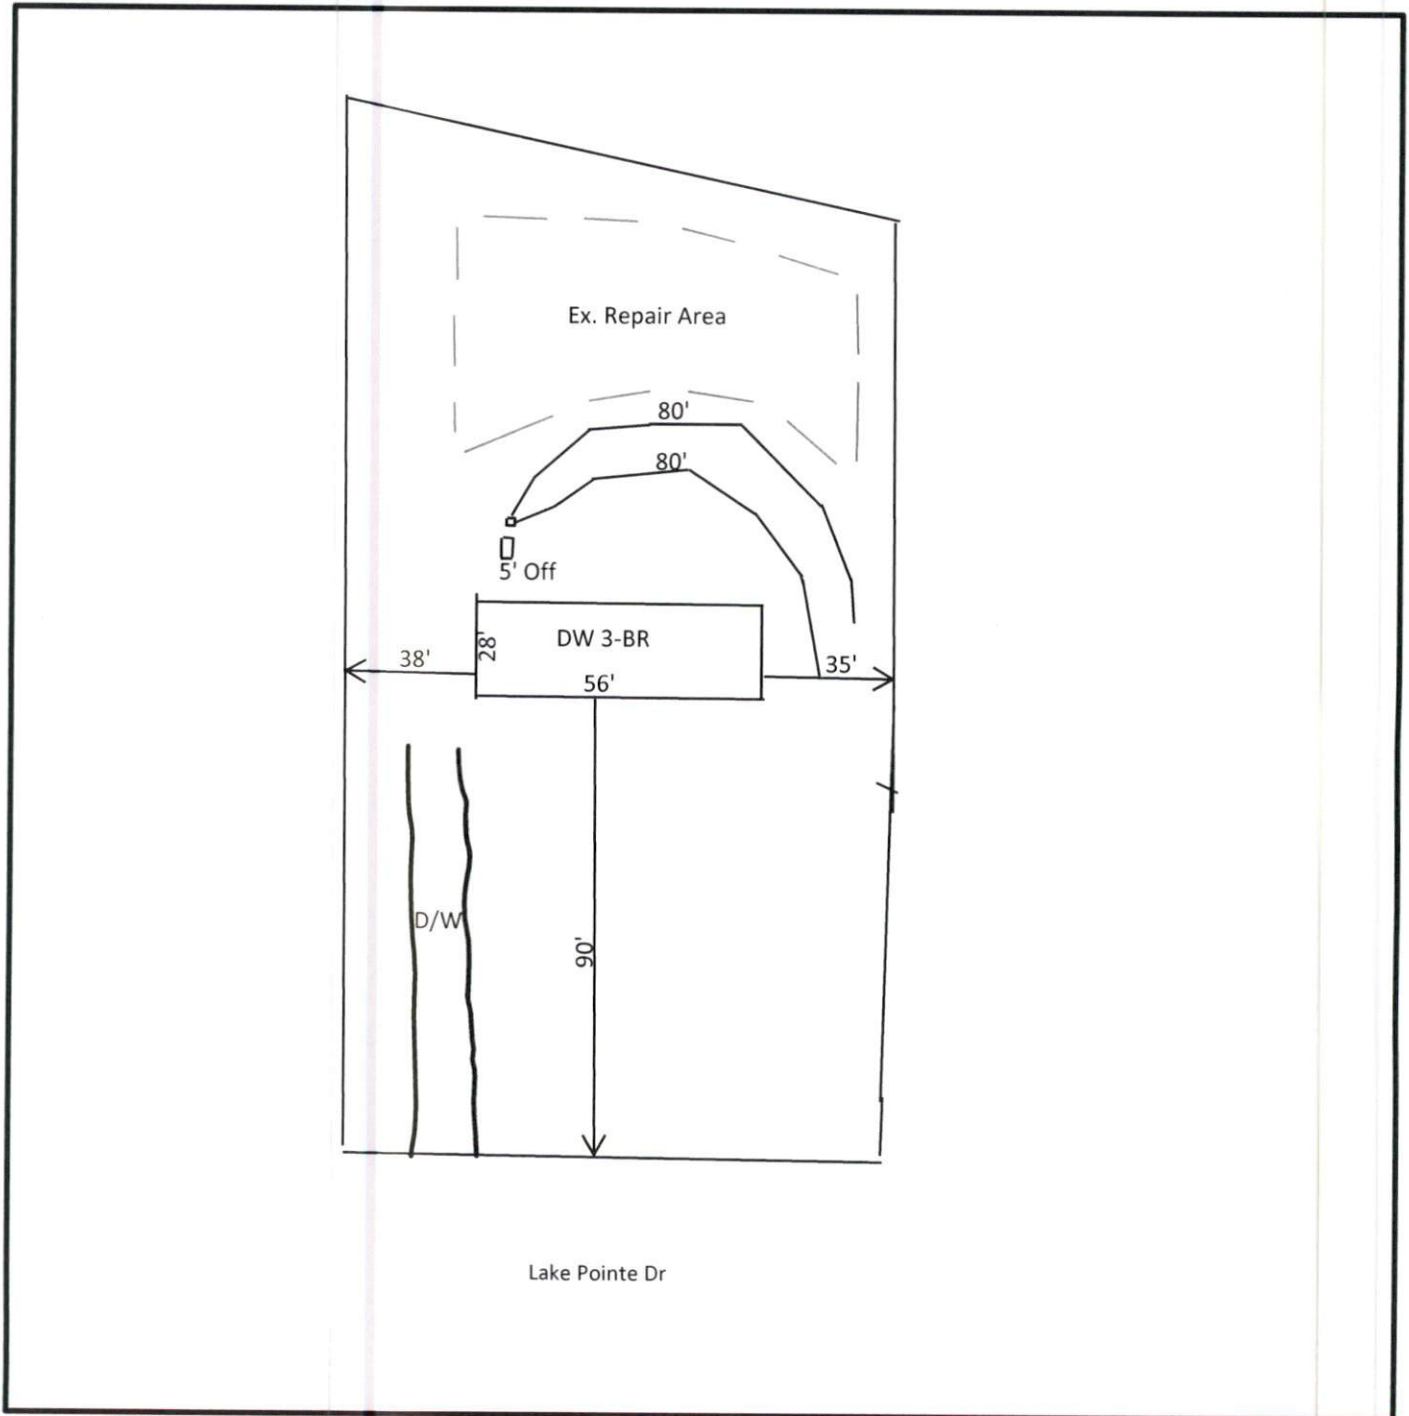

*\*Include the existing and proposed structures and applicable setbacks.*