


ALL SITE CONSTRUCTION TO MEET 2018 ED. OF THE IBC RESIDENTIAL BUILDING CODE, SUBJECT TO LOCAL JURISDICTION INSPECTION AND APPROVAL.
ALL FASTENING NOT SPECIFIED TO MEET THE IBC. RESIDENTIAL BUILDING CODE.

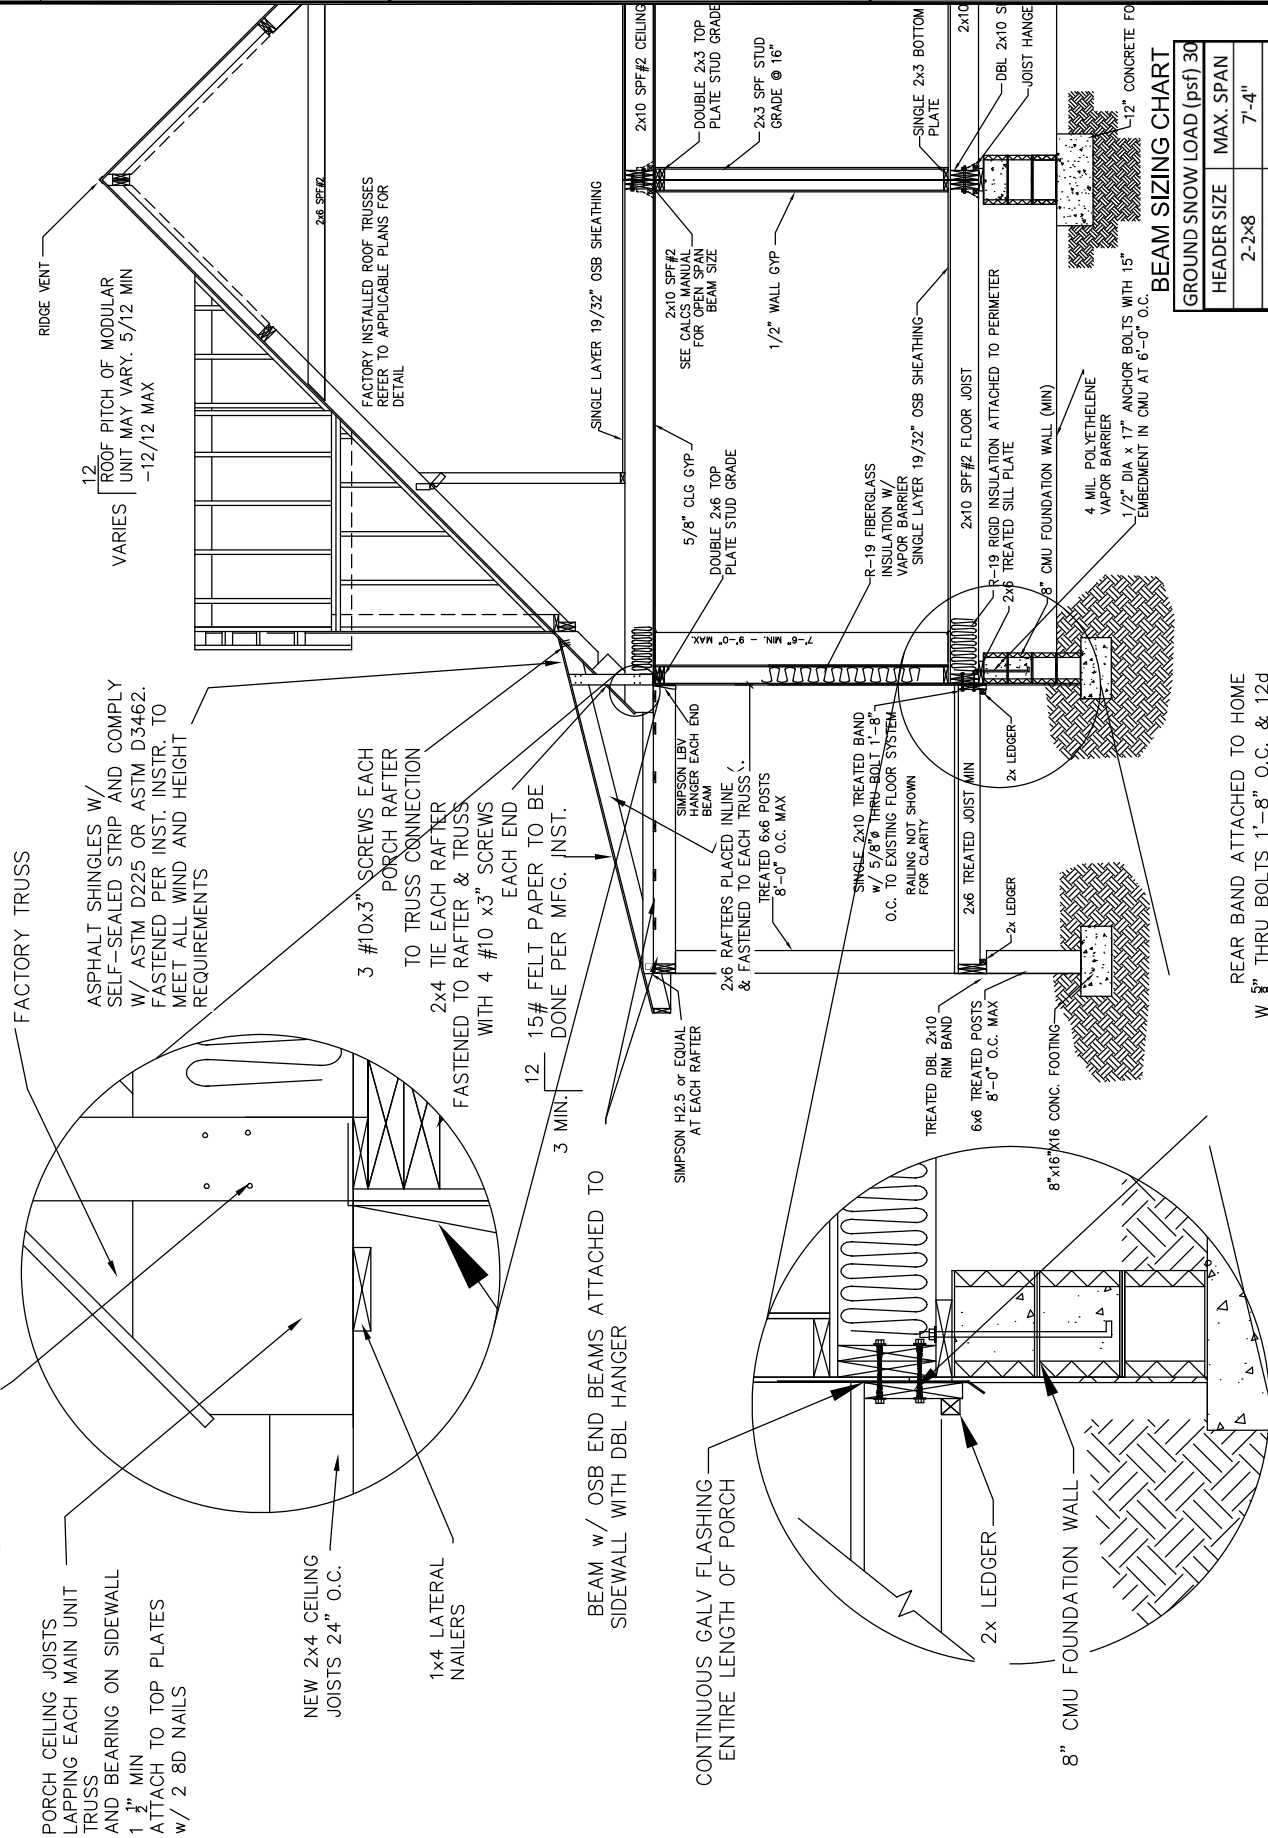

REAR BAND ATTACHED TO HOME
W 8\"

DESIGN APPLICABLE FOR UNITS UP TO 130 MPH, EXP. C.

BEAM SIZING CHART	
GROUND SNOW LOAD (psf) 30	
HEADER SIZE	MAX. SPAN
2-2x8	7'-4"
2-2x10	9'-0"
3-2x8	9'-3"
3-2x10	11'-4"

VALUES DERIVED FROM TABLE B502.5(1) NCRG
INTERPOLATED TO 16' BUILDING WIDTH.

HOMES BY VANDERBILT
3300 JEFFERSON DAVIS HWY
SANFORD, NC 27332
PHONE: (919) 718-2760
FAX: (919) 718-2799

VANDERBILT



SHEP PORCH DETAIL	
DATE: 7/08/08	REVISION: CRD
BY: BRB	NOTE:
CUSTOMER	
CITY	STATE
COUNTRY	VARIOUS
WIND SPEED	WIND LOAD
CUST. NO. 110	DRAWING NAME

COUNTRY	VARIOUS
STATE	NC
SNOW LOAD	20