


6090 Rosser Pittman Rd Sanford NC

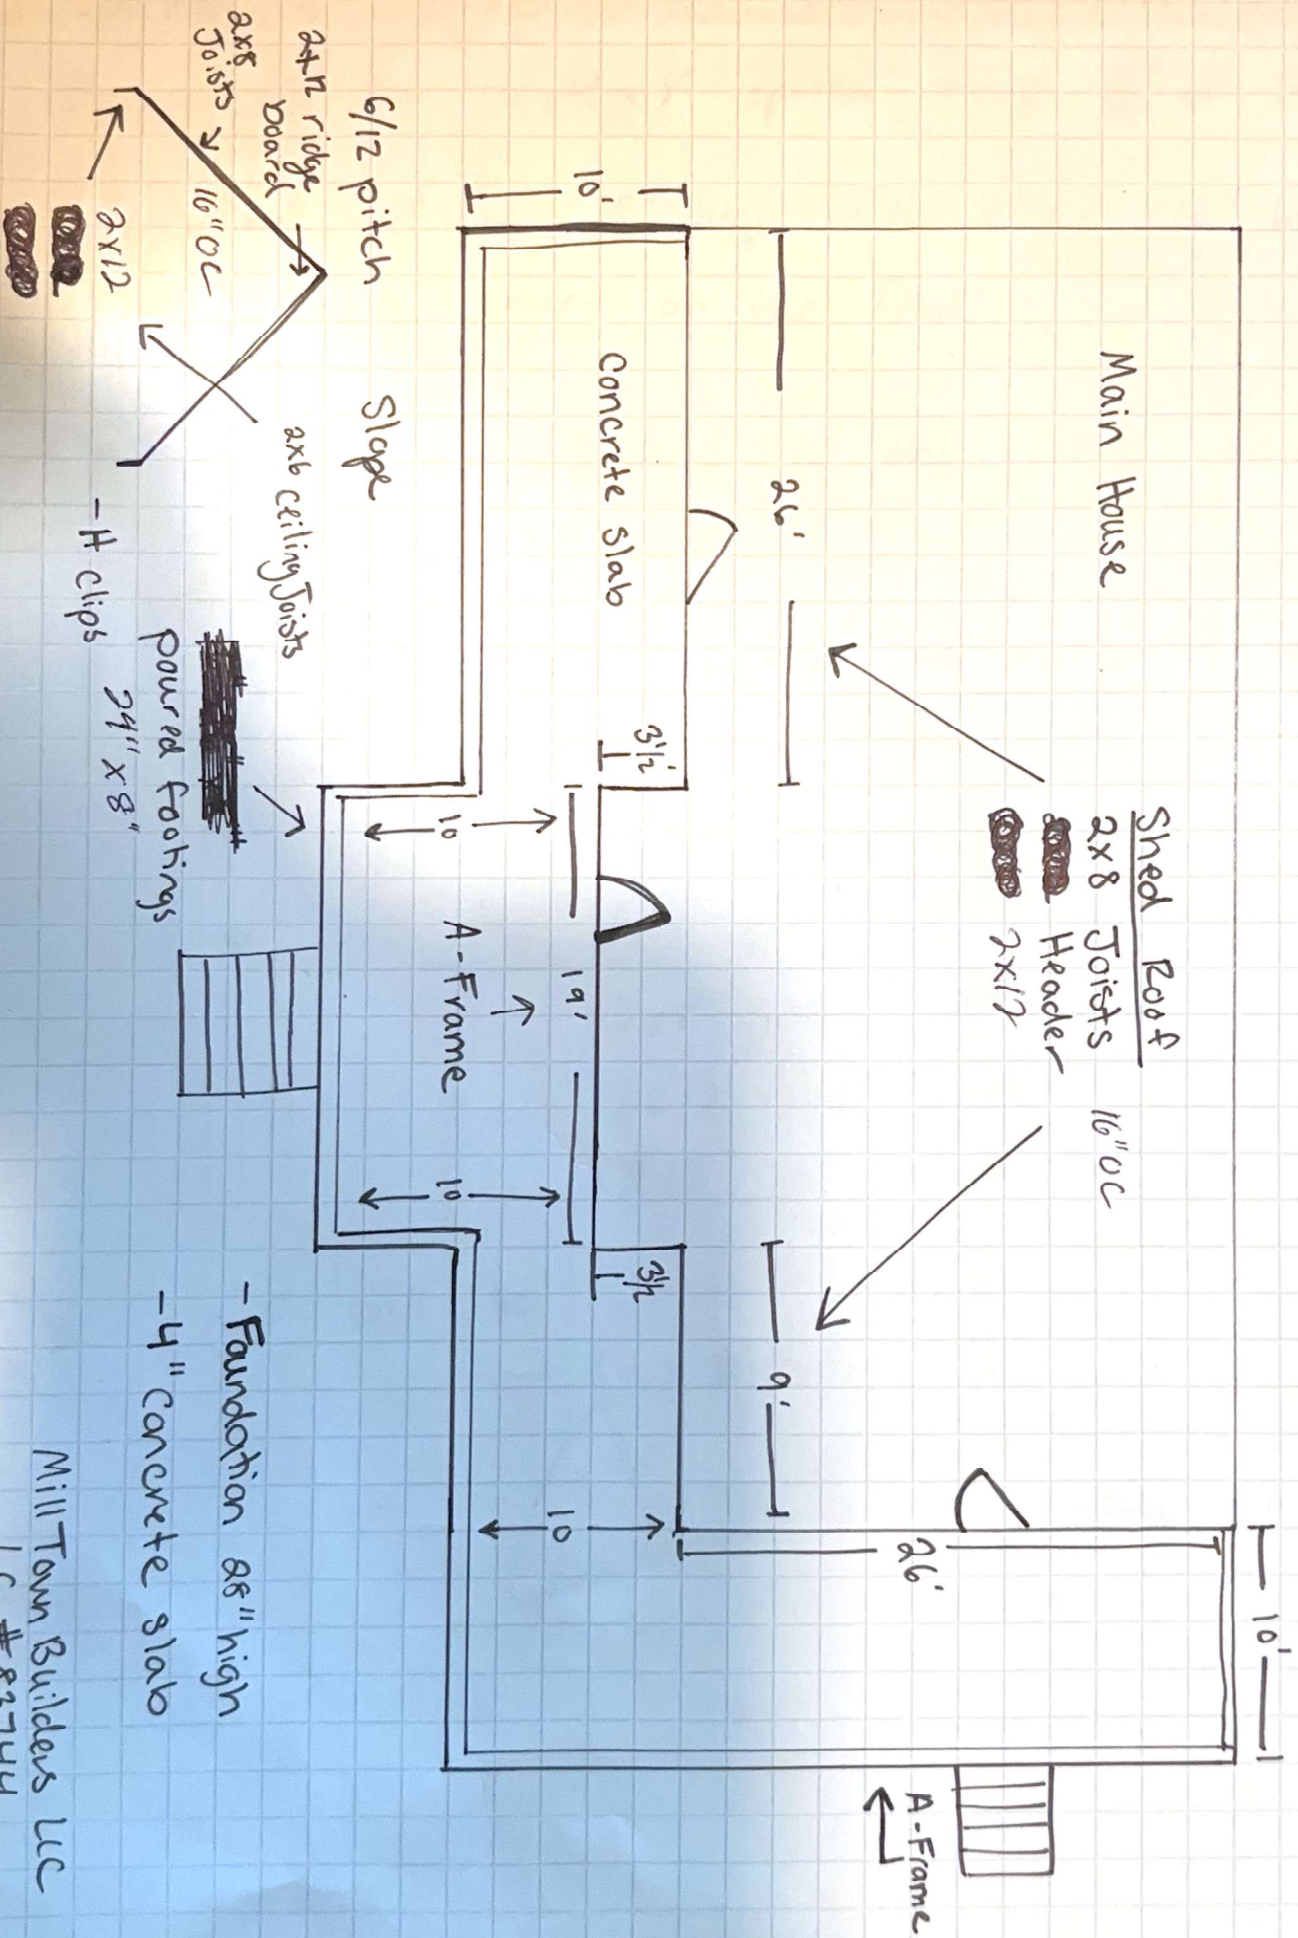

Posts will be 4x4x8 spaced every 8' or less.

Foundation will be 28" high with 8"x8"x16" block
Brick veneer on the front

A frames will be attached to the current A frame
of the house

Shed roofs will be attached to current slop of
the roof

A frame will be 6/12 pitch

2x8 joists 16"OC

2x12 ridge board

2x6 ceiling joists

Shed roof will be

2x8 joists 16"OC

2x12 header

3/12 pitch

existing roof

