

Harnett County Environmental Health**EXISTING SYSTEM APPROVAL**☒ Existing System Approval

- ☒ Site modification (e.g., storage shed) or footprint addition with no DDF or wastewater strength increase
- ☐ Reconnection when the proposed facility is in the same footprint as existing/previous facility

☒ Construction Authorization/Notice of Intent to Construct

[issued for reconnection when the proposed facility is not in the same footprint as existing/previous facility pursuant to Session Law 2023-77, Section 5.(c)]
[certified inspectors are not authorized to approve reconnections outside of footprint pursuant to Session Law 2023-77, Section 5.(c)]

Applicant: JOHN CIESCO

Mailing Address: 7153 Rex Rd

City: Holly Springs

State: NC

Zip: 27540

Phone #: 919-625-4872

Email: Buildballistic@gmail.com

Owner: SPOR ALBERT C JR & SPOR CHRISTINE

Mailing Address: 167 TWIN FIELDS DR

City: FUQUAY VARINA

State: NC

Zip: 27526-7626

Phone #: 919-749-2502

Email: Acspor@gmail.com

PIN/Lot Identifier: 0645-09-6045.000

Property Location/Address: 167 TWIN FIELDS DR FUQUAY VARINA, NC 27526-7626

Facility Type: ☒ House/Modular ☐ Mobile/Manufactured Home ☐ Business ☐ Other: _____

Operation Permit/ATO #: 27729 Design Daily Flow: 360 GPD

Number of Bedrooms: 3 Max # Occupants: 6 Other: _____

Wastewater Strength: ☒ Domestic ☐ High Strength ☐ Industrial Process WastewaterWater Supply: ☐ Private well ☐ Public well ☐ Shared well ☒ Municipal Supply ☐ Spring ☐ Other: _____

Proposed Property Improvement: 16' x 14' Screened in Porch. 224 sq ft Total.

All the following must be checked for approval:

- ☒ No current or past uncorrected malfunction of the system as described in 15A NCAC 18E .1303(a)(2)
- ☒ DDF and wastewater strength for the proposed facility or site modification do not exceed that of the existing system
- ☒ Proposed facility or site modification meets the setbacks in Section .0600 of 15A NCAC 18E

Approval Conditions: No Driving on Septic Field Lines During Install of Screened in Porch.

Inspector's Printed Name: Ren Levocz

Inspector Certification #: 3345

Inspector's Signature: 

Date: 9-2-25

The existing system approval expires one year after the date of issuance.***See attached site sketch***


EXISTING SYSTEM APPROVAL SITE SKETCH

Operation Permit/ATO #: BRES2507-0078

PIN/Lot Identifier: 0645-09-6045.000

Owner: SPOR ALBERT C JR & SPOR CHRISTINE

Property Location/Address: 167 TWIN FIELDS DR FUQUAY VARINA, NC 27526-7626

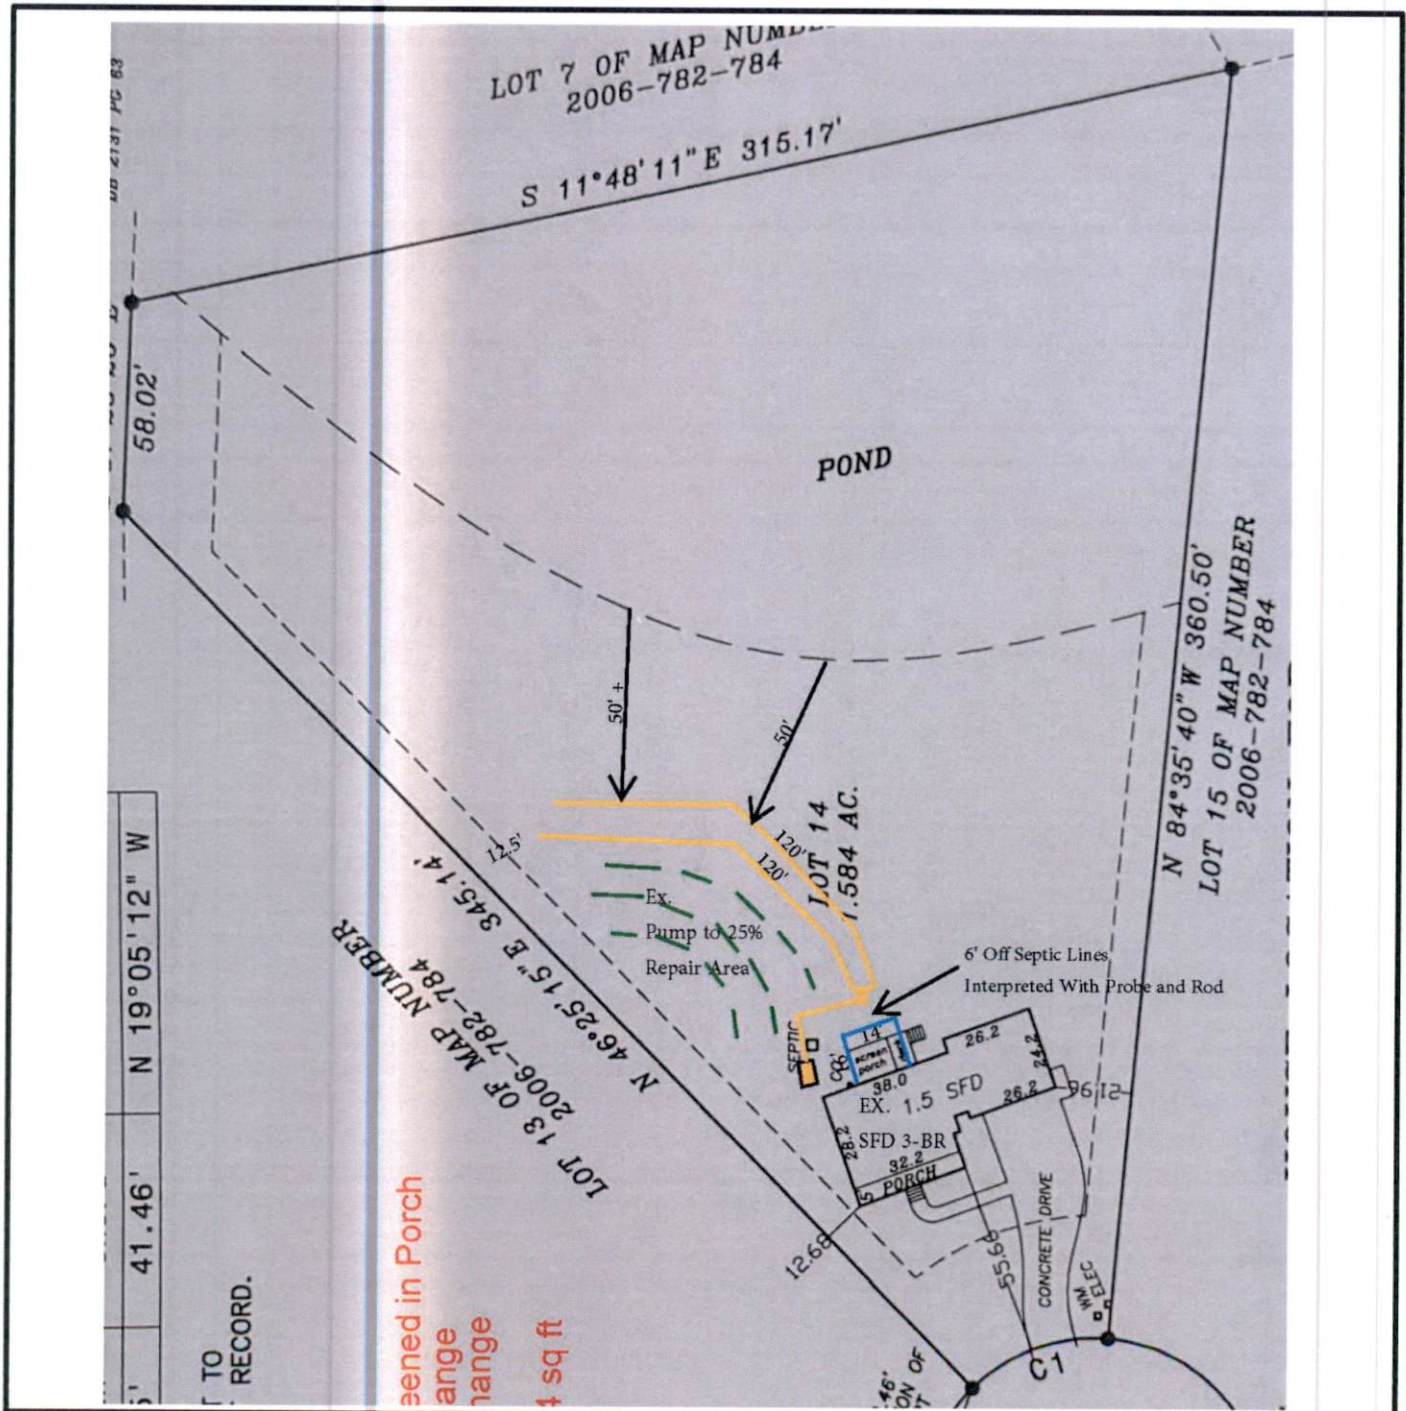

*Include the existing and proposed structures and applicable setbacks.