




Property Info:
Mensing
42 Blanton Ct.
Lillington, NC 27546

Anthony & Sylvan Pools
2101 Westinghouse Blvd. Ste #115
Raleigh NC 27604
Drawing Prepared By: Lee Beatrous
lee.beatrous@anthonysylvan.com

1:40 scale

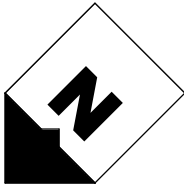

40'

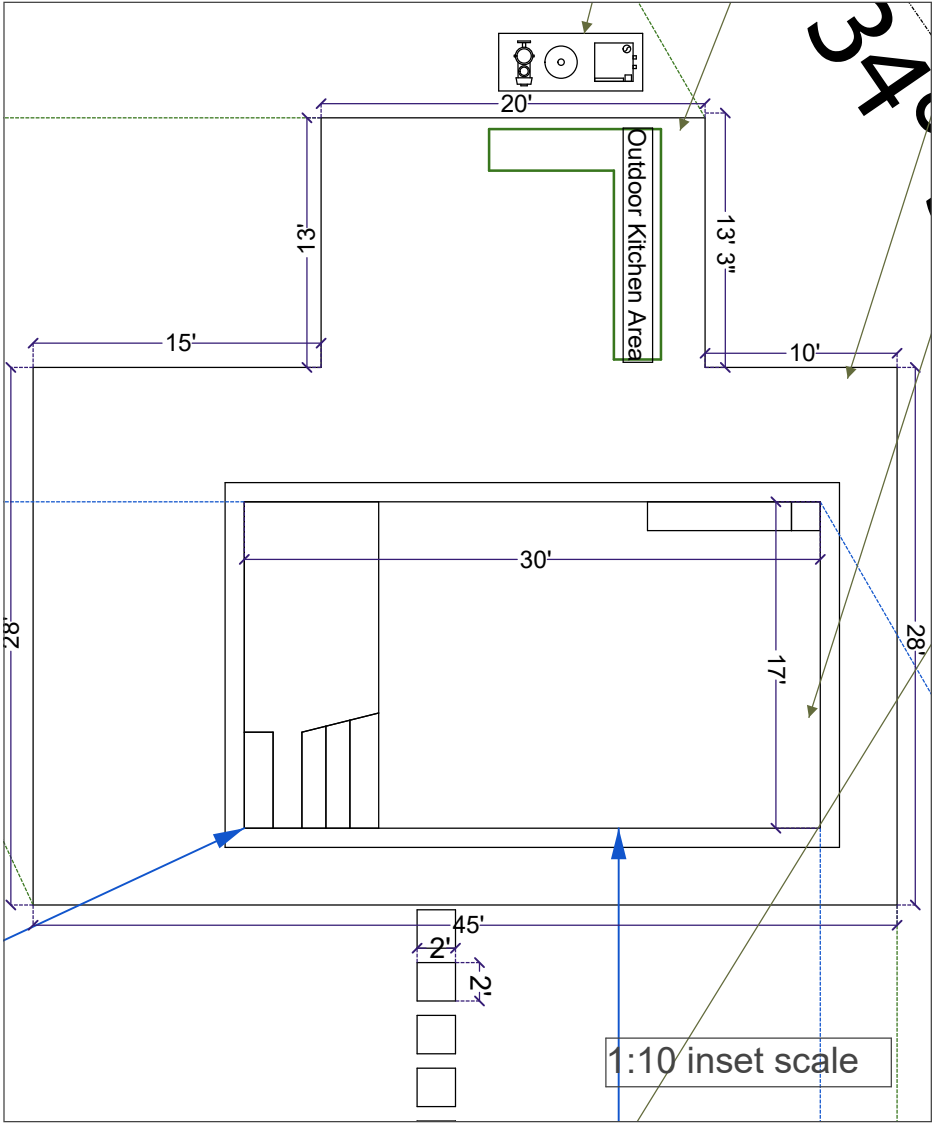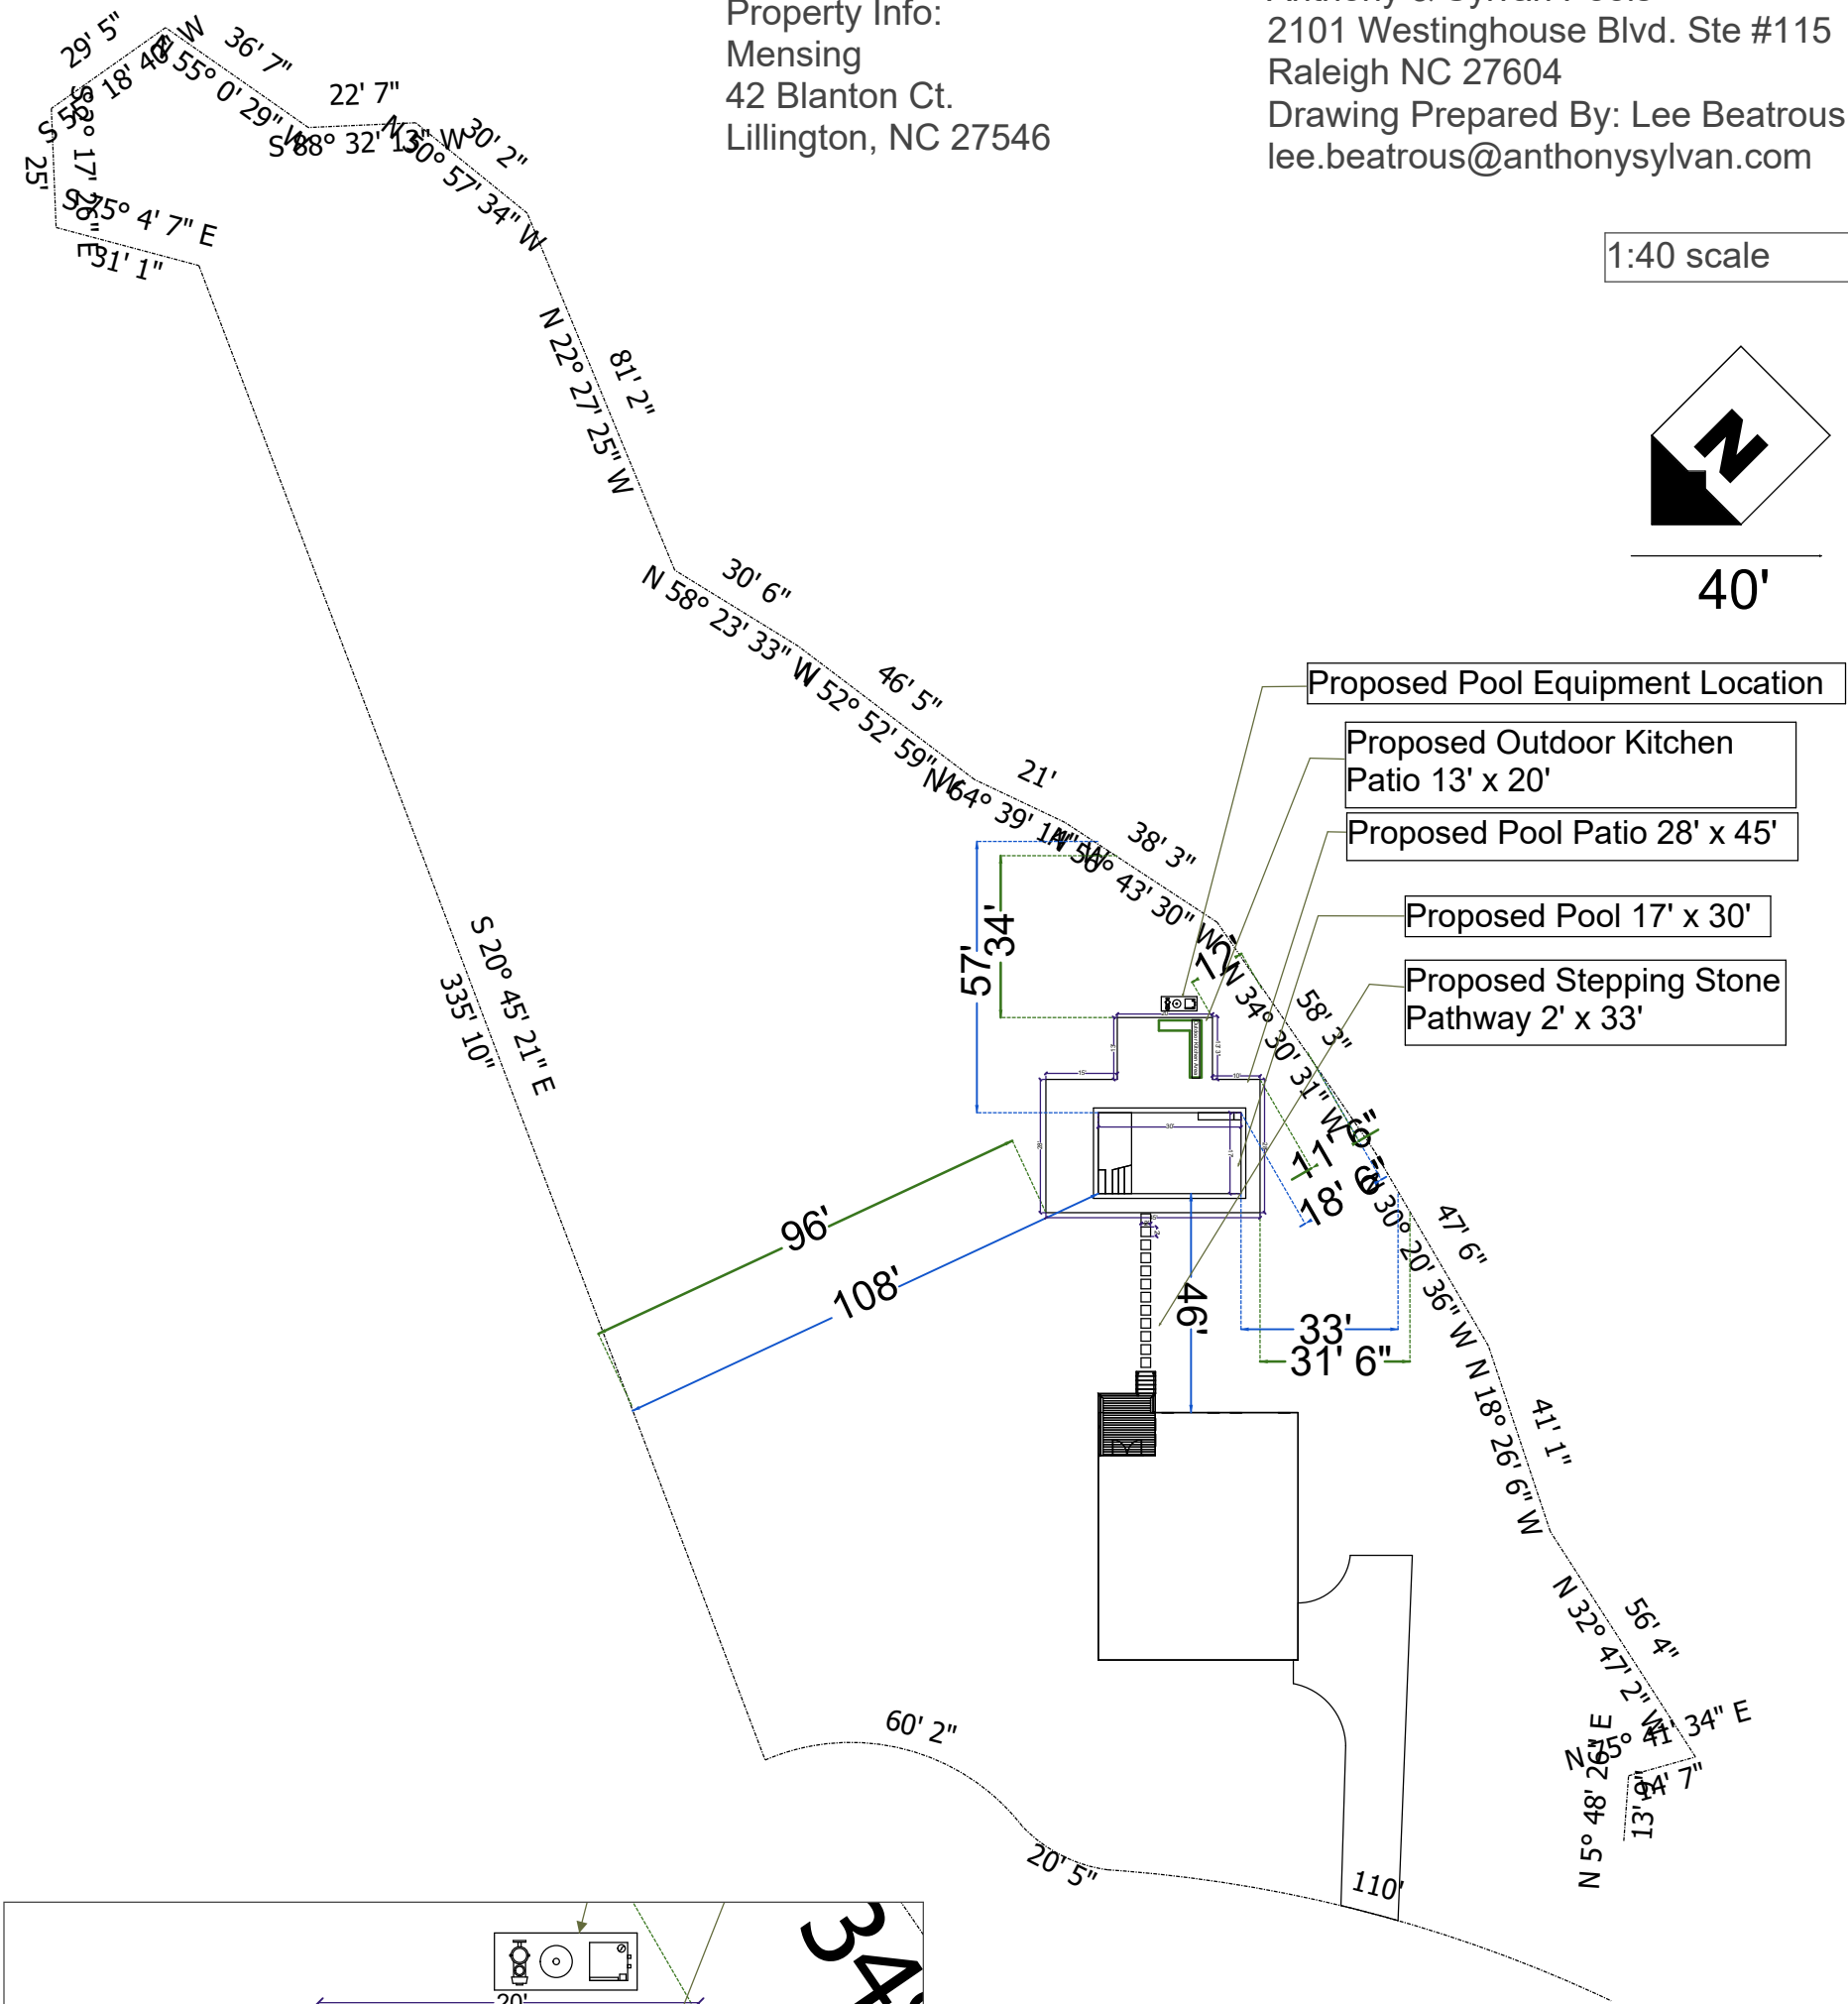

Setback Table

	FT
Front	50'
Side	10'
Rear	10'

Impervious Table

	SFT
Existing Home/Roof	2,340 SF
Existing Driveway/Pathways	1,187 SF
Existing Total	3,527 SF
Proposed Pool Coping	94 SF
Proposed Pool Patio	700 SF
Proposed Outdoor Kitchen Area	260 SF
Proposed Pool Equipment	22 SF
Proposed Total	1,076 SF
New Total	4,603 SF