

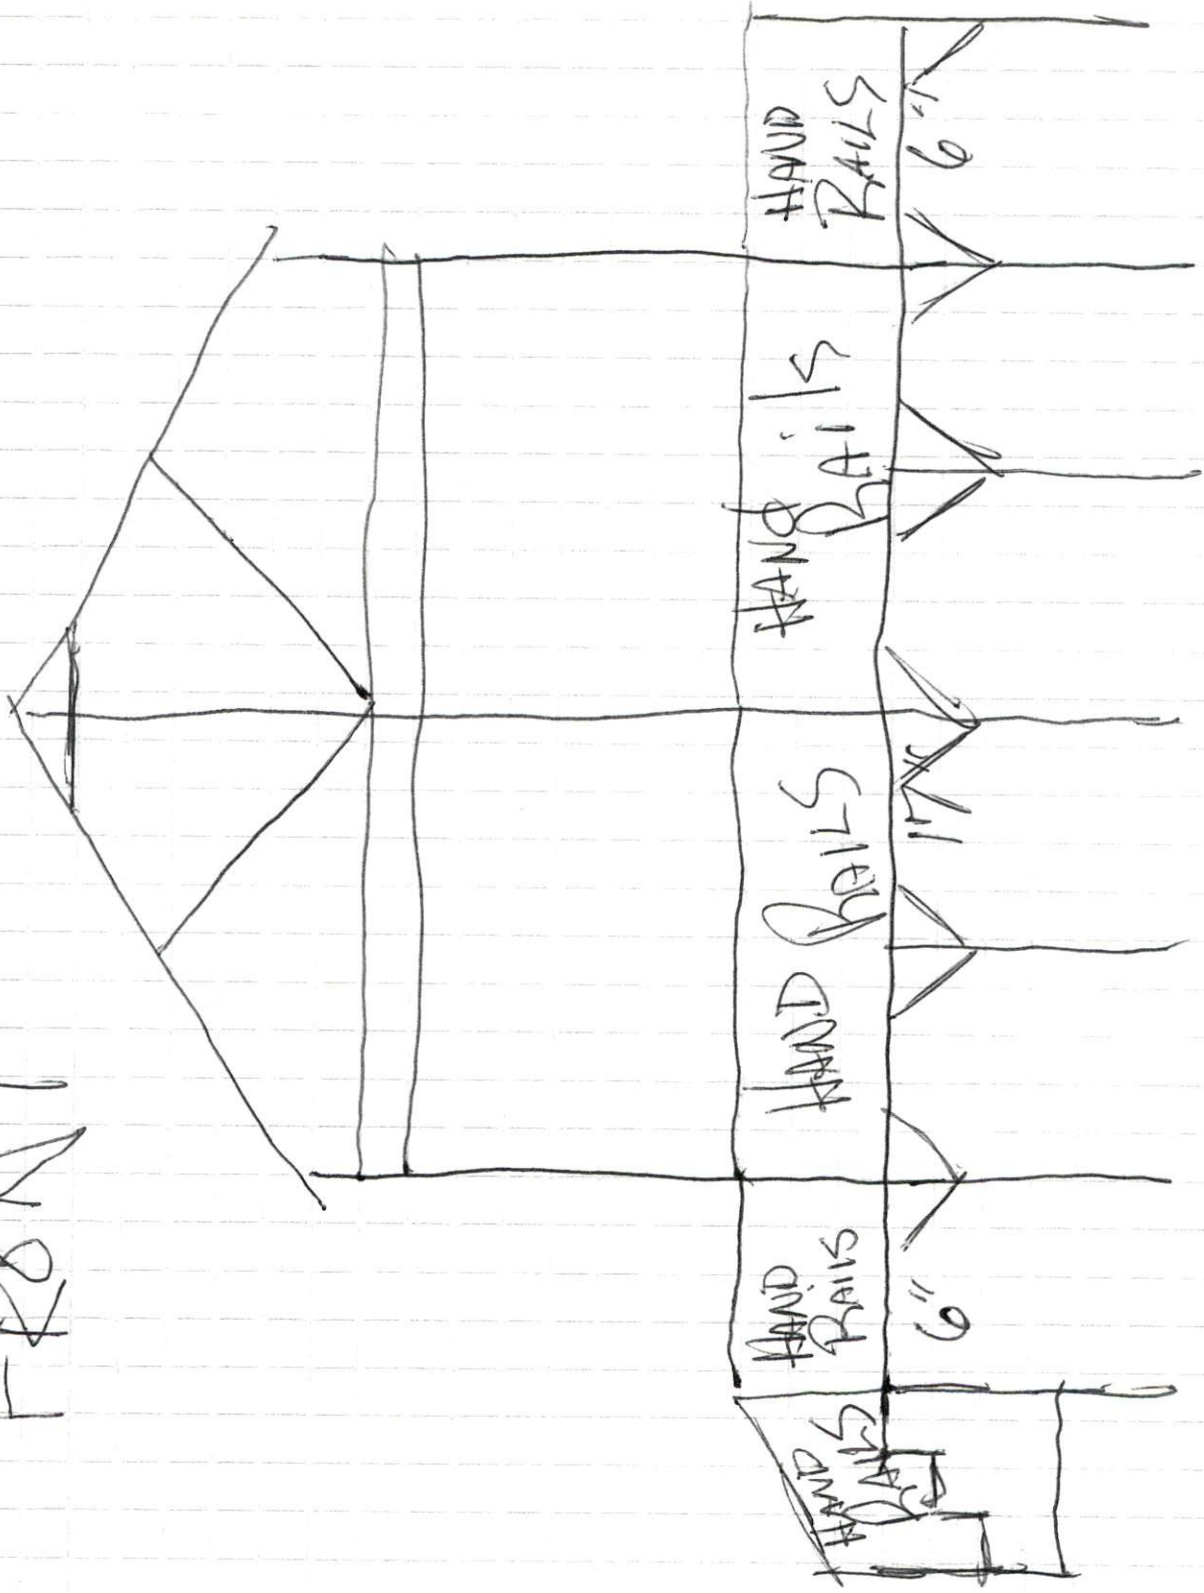



FRONT

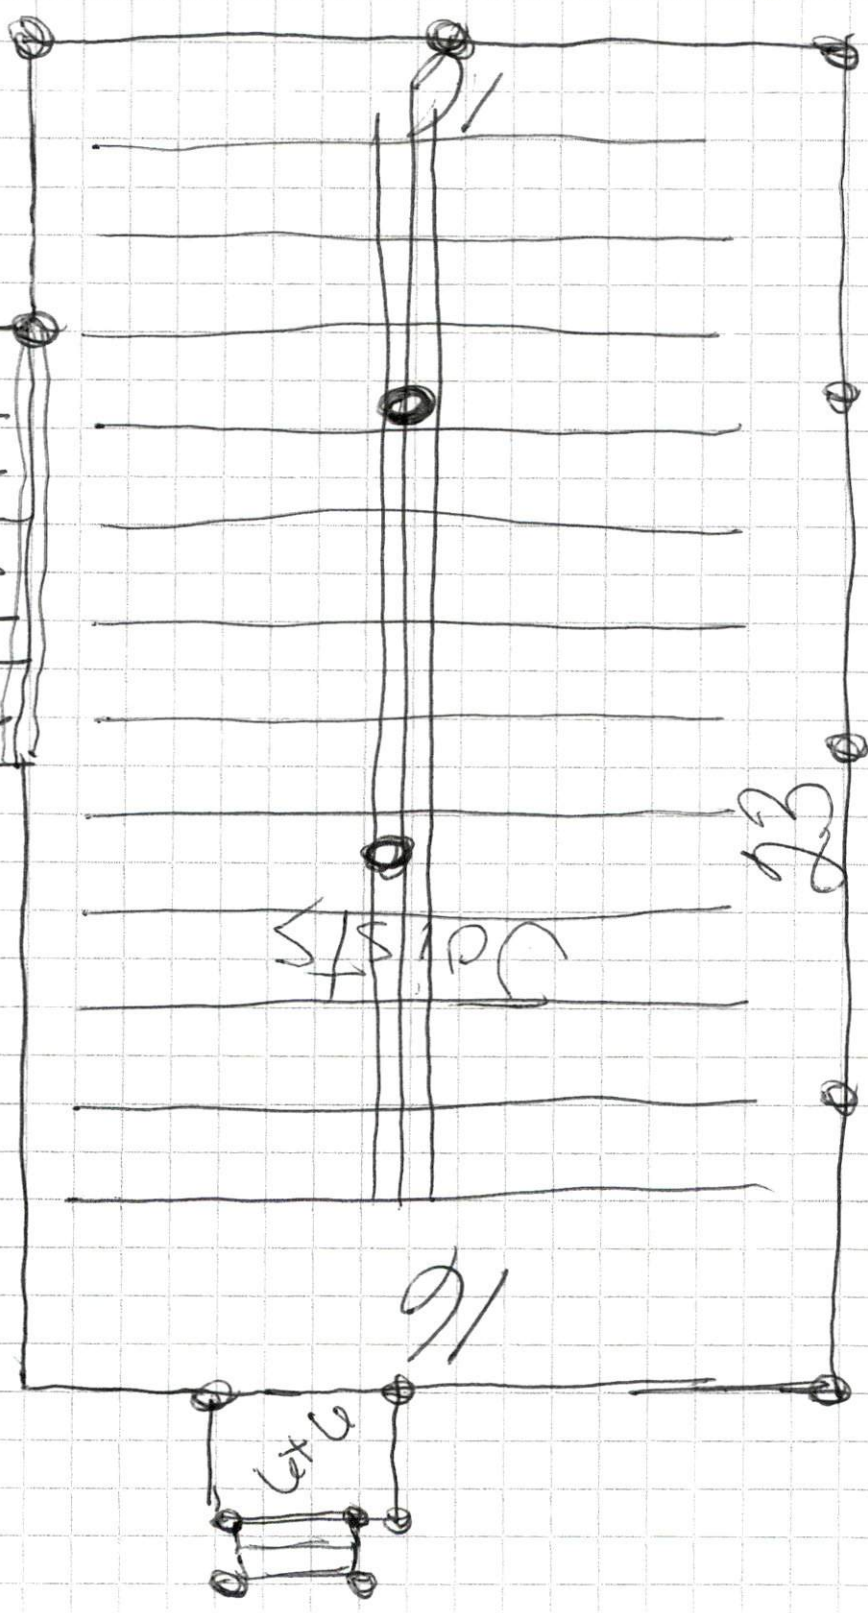

Existing Building

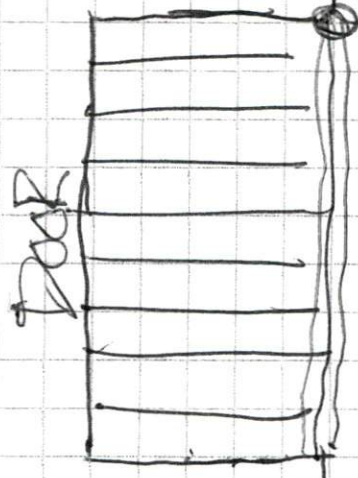

LEFT SIDE

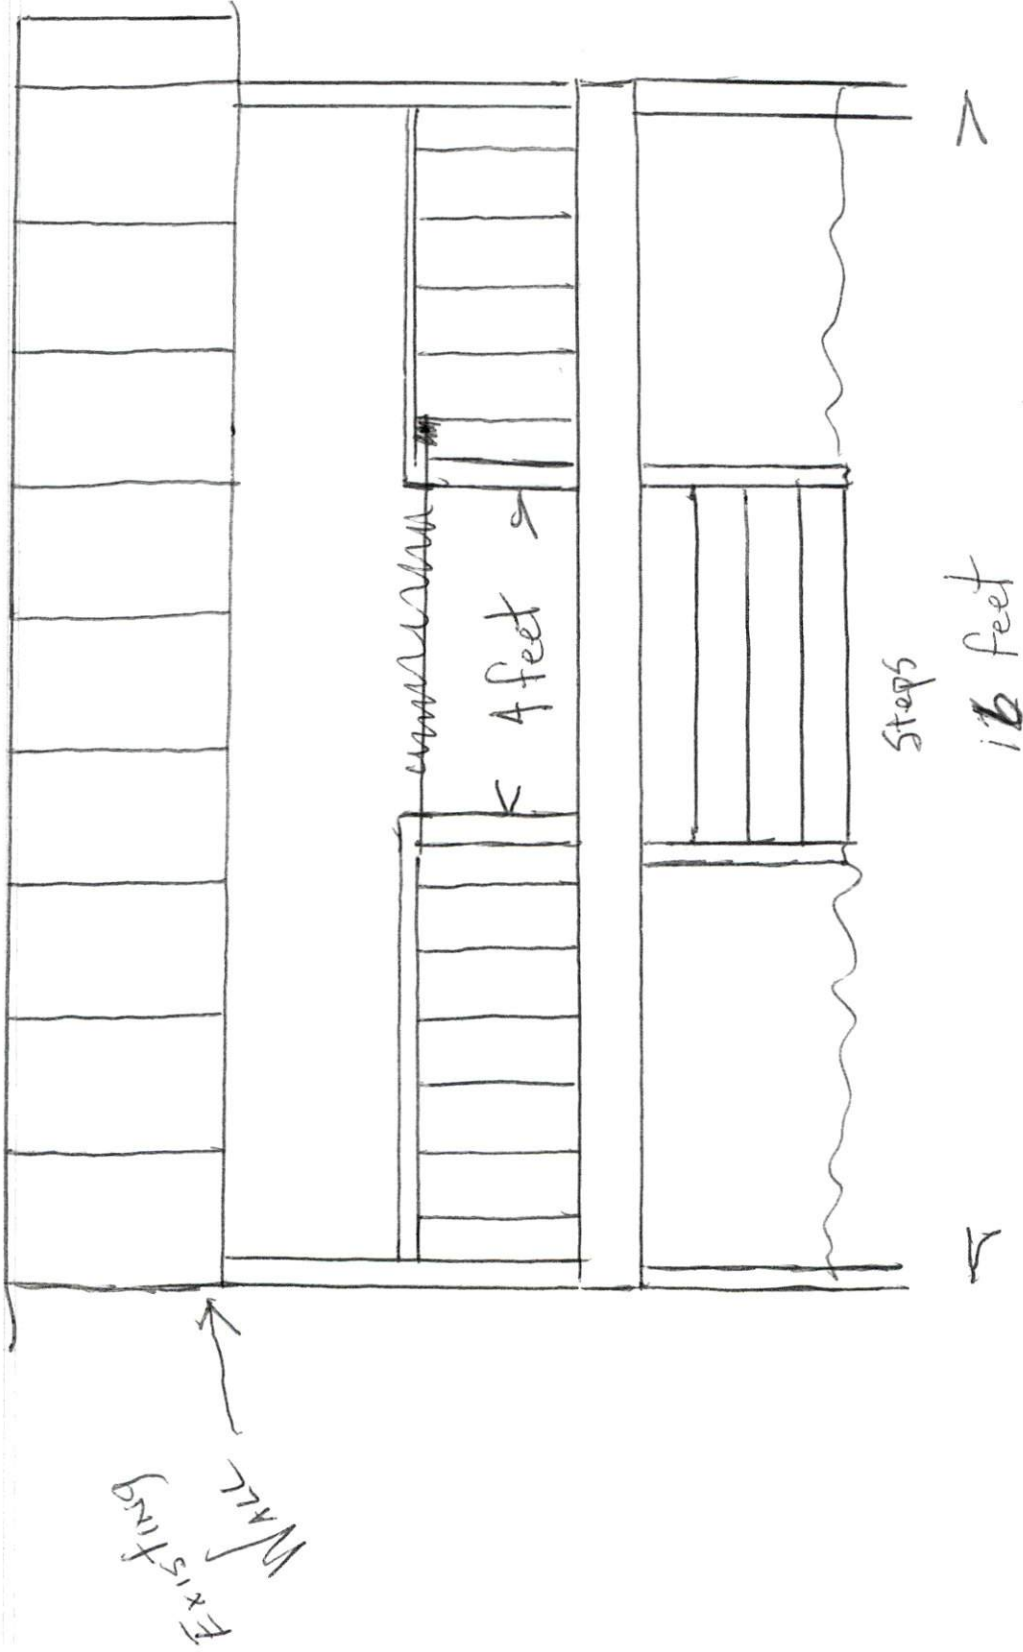

Right Side

