


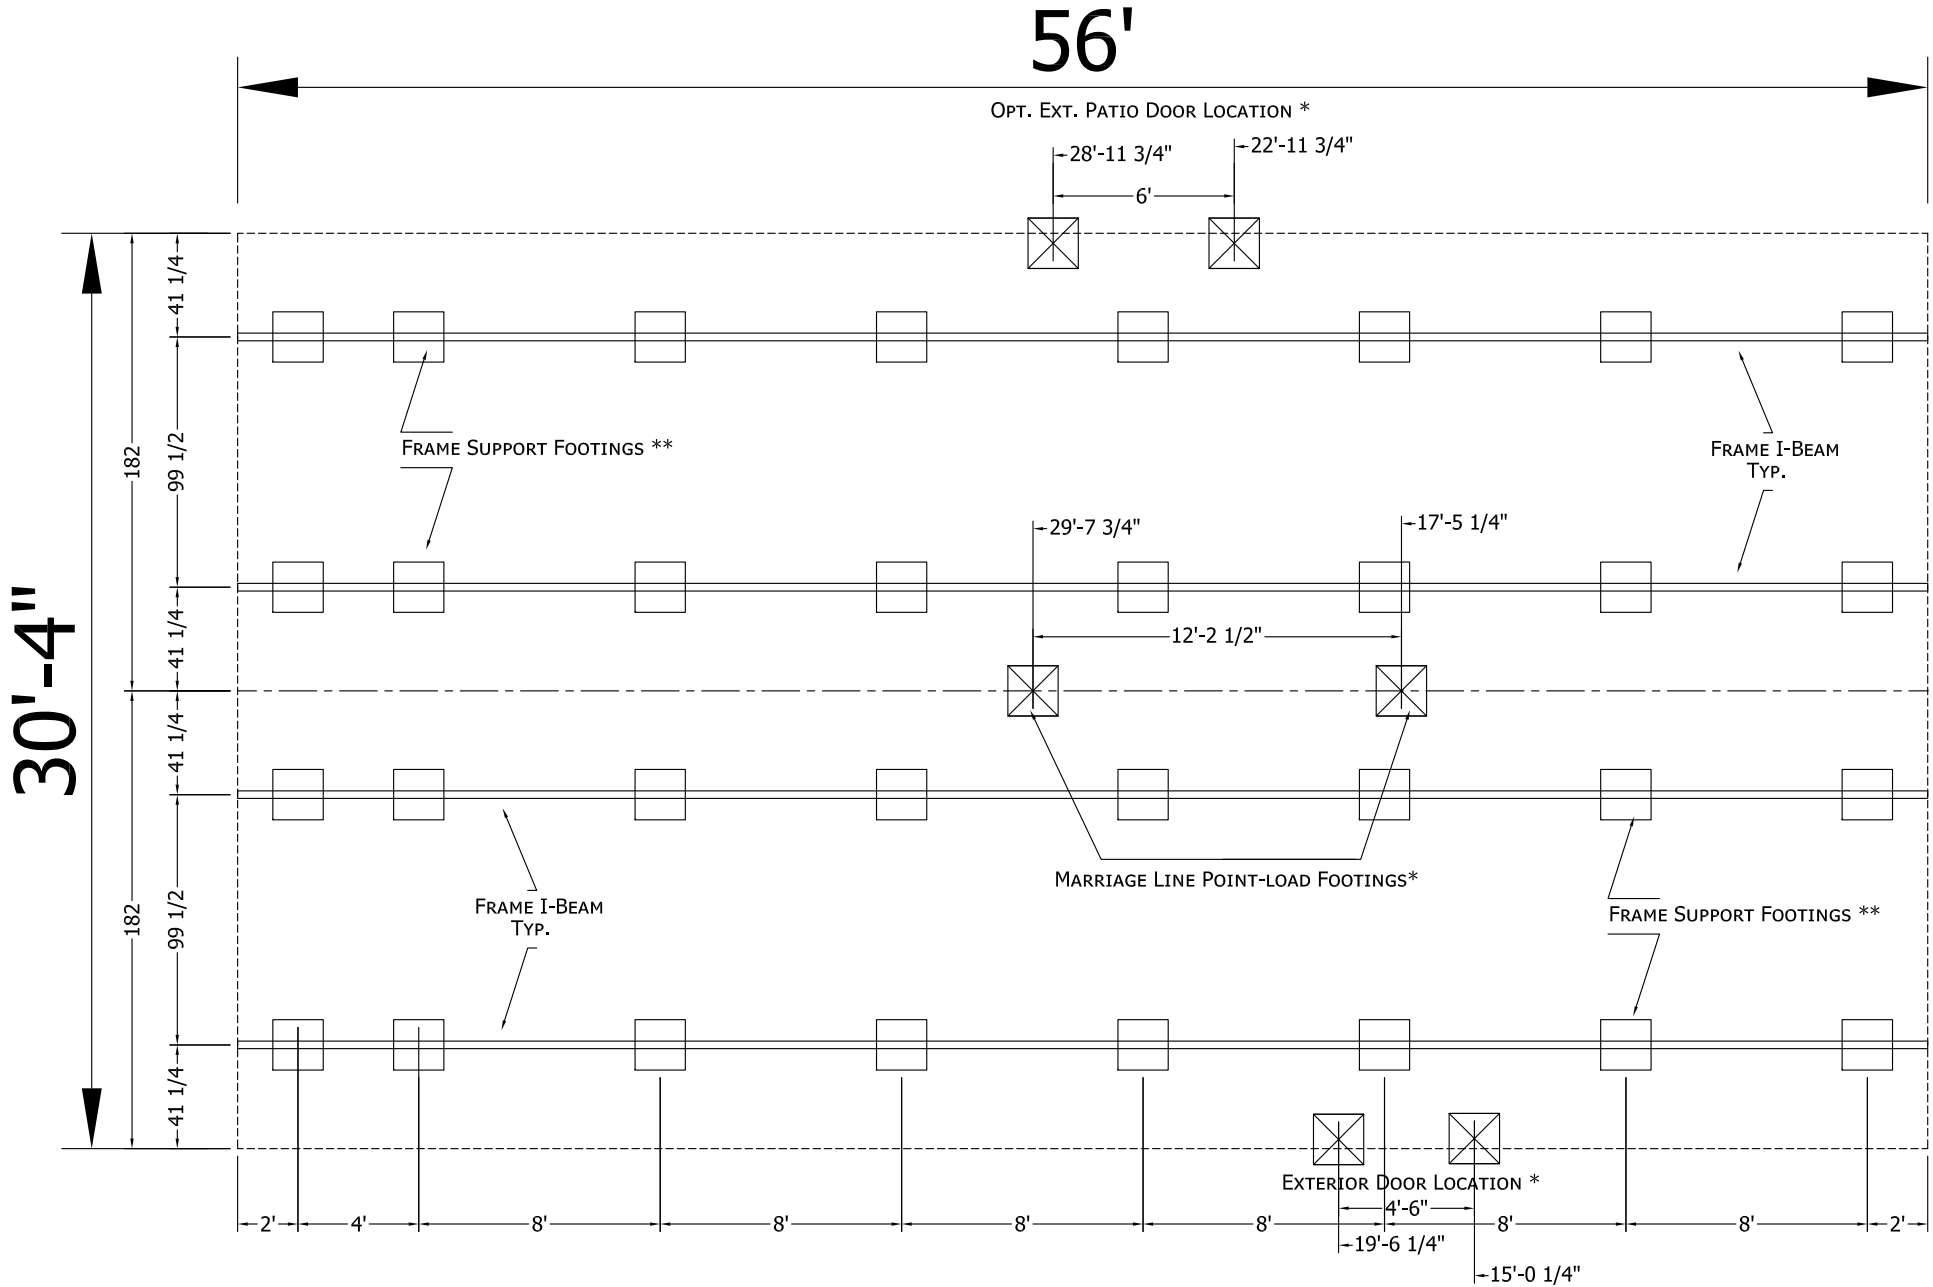

FOR ALL INFORMATION REFER TO THE CHAMPION HOME BUILDERS INSTALLATION MANUAL

- * POINT-LOAD FOOTINGS
TABLE 5. LOAD ON POINT-LOAD FOOTINGS
- ** FRAME SUPPORTS
TABLE 6. LOAD ON FRAME SUPPORTS

MODIFICATIONS



755 W. BIG BEAVER ROAD, SUITE 1000 TROY, MI 48084
PHONE: 248-614-8200

PROJECT:

023-3256-04
56'-0" x 30'-4"
3 BD 2 BT

DRAWN BY: STAFF

DATE: 03-26-24

SCALE: 5/32" = 1'-0"

TITLE:

PIER
FOUNDATION
PLAN

FILENAME: 23-3256-04 ALTITUDE S# 9084 UPDATE 10-24

SHEET:

PR-101
03-3256H32A4A

10-24 PROPRIETARY AND CONFIDENTIAL
THESE DRAWINGS AND SPECIFICATIONS ARE ORIGINAL,
PROPRIETARY AND CONFIDENTIAL MATERIALS OF CHAMPION.
COPYRIGHT © 1976-2025 BY CHAMPION