





Area

First Floor	899
Second Floor	114
Total Heated	1013
Garage	447
Front Porch	99
Rear Porch	237

FIRST FLOOR OPENING SCHEDULE

PRODUCT CODE	SIZE	HW	REVERSED	COUNT
3600 COLONIAL A 1	3'-0"	L	NO	1
3600 FRENCH A 1	2'-6"	L	NO	1
7' x 15' GARAGE DOOR	15'-0"	U	NO	1
2'-0" Door Unit	2'-0"	R	NO	1
2'-4" Door Unit	2'-4"	L	NO	1
2'-8" Door Unit	2'-8"	R	NO	2
2'-8" Door Unit	2'-8"	L	NO	1
2'-8" Door Unit	2'-8"	R	NO	1
2'-8" x 5'-0"	2'-8" x 5'-0"	N	NA	5
2'-8" x 5'-0"	2'-8" x 5'-0"	N	NA	1

Kitchen Cabinets

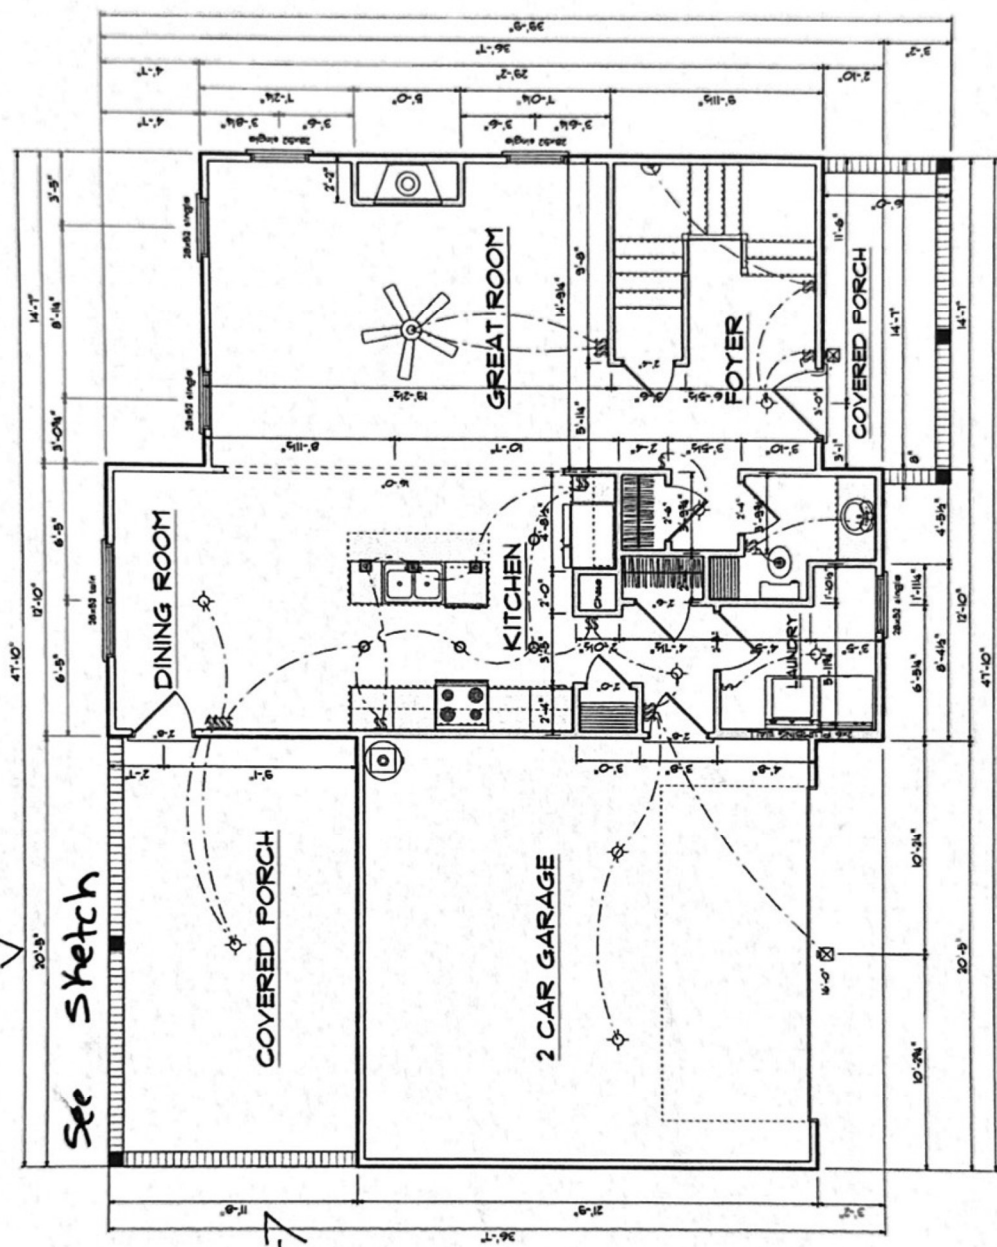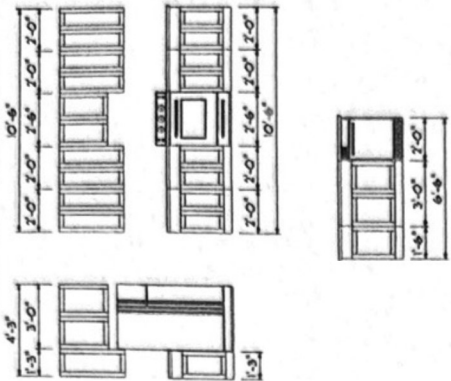

First Floor Plan
Scale: 1/4" = 1'-0"

See sketch

Existing Covered Porch Enclosure

20'-5"


7 2'-8" 5'-2" Windows
1 32" Door
Wall Studs 16"OC


11'-8"

Dining Room Wall

Garage Wall

Exterior rated door
must remain in place

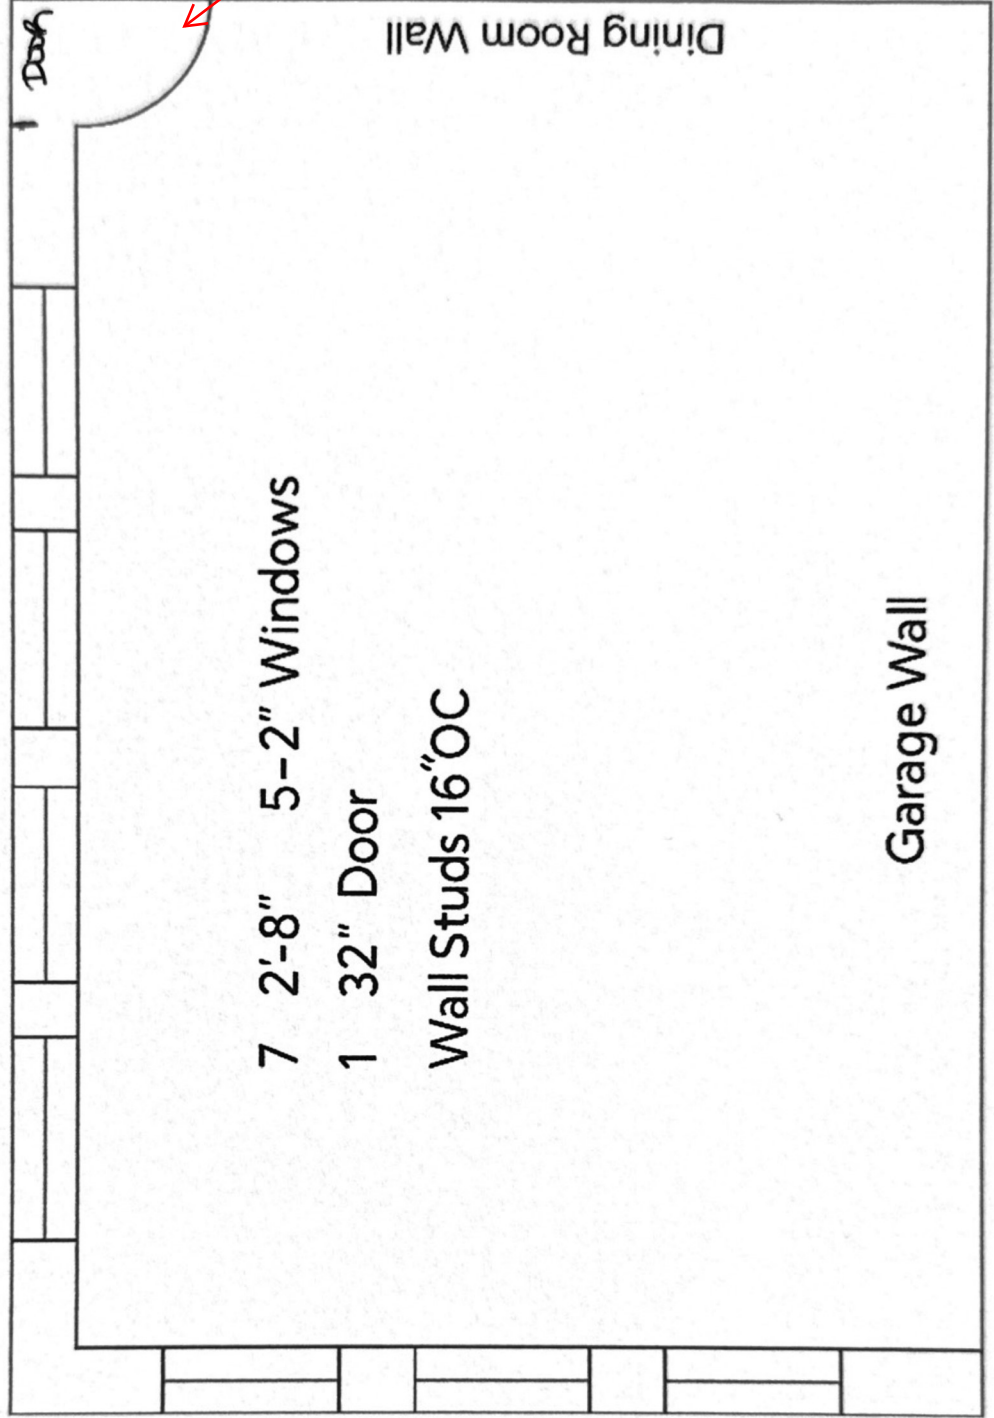

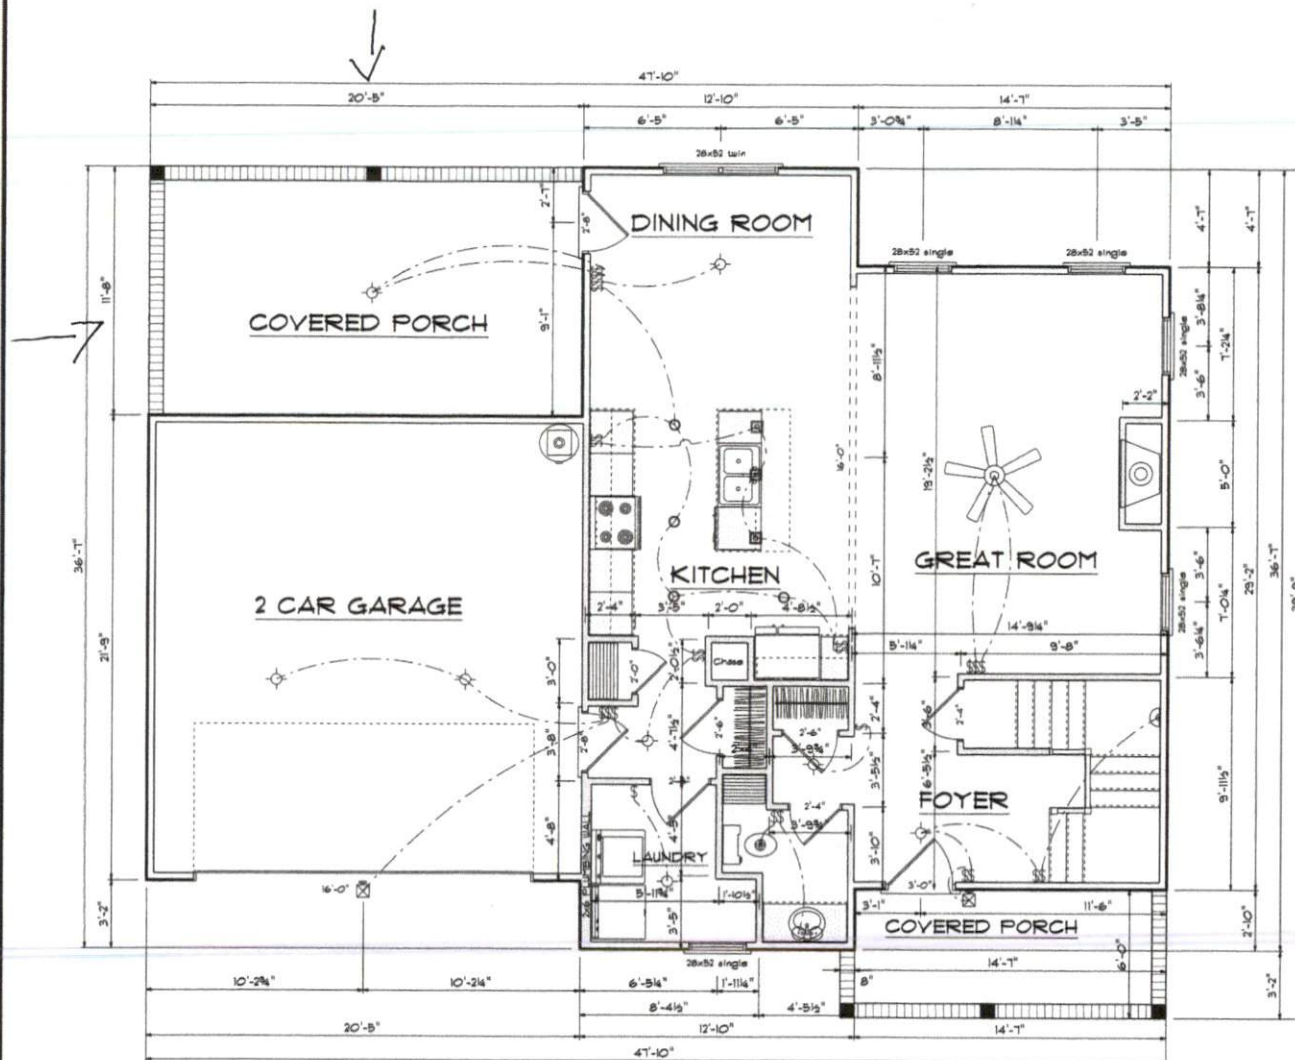

First Floor Plan

Scale: 1/4" = 1'-0"

Kitchen Cabinets



FIRST FLOOR OPENING SCHEDULE					
PRODUCT CODE	SIZE	HINGE	REVERSED	COUNT	
35X80 COLONIAL A 1	3'-0"	L	NO	1	
32X80 FRENCH A 1	2'-8"	L	NO	1	
7' x 16' GARAGE DOOR	16'-0"	U	NO	1	
2-0 Door Unit	2'-0"	R	NO	1	
2-4 Door Unit	2'-4"	R	NO	1	
2-4 Door Unit	2'-4"	L	NO	1	
2-6 Door Unit	2'-6"	R	NO	2	
2-6 Door Unit	2'-6"	L	NO	1	
2-8 Door Unit	2'-8"	R	NO	1	
2-8 Door Unit	2'-8"	L	NO	1	
2-8 Door Unit	2'-8"	R	NO	1	
28x52 single	2'-8" x 5'-2"	N	NA	5	
28x52 twin	5'-4" x 5'-2"	NN	NA	1	

Areas

First Floor	899
Second Floor	774
=====	
Total Heated	1673
Garage	447
Front Porch	89
Rear Porch	237

The Almirante

Base Design
2721 Chimney Pt.
Linden, N.C. 28356
910-263-0405

DATE: 1/5/2022

REVISED

DRAWING*

SCALE: 1/4"

DRAWN BY

APPROVED