


ROOF TRUSS PLACEMENT PLAN

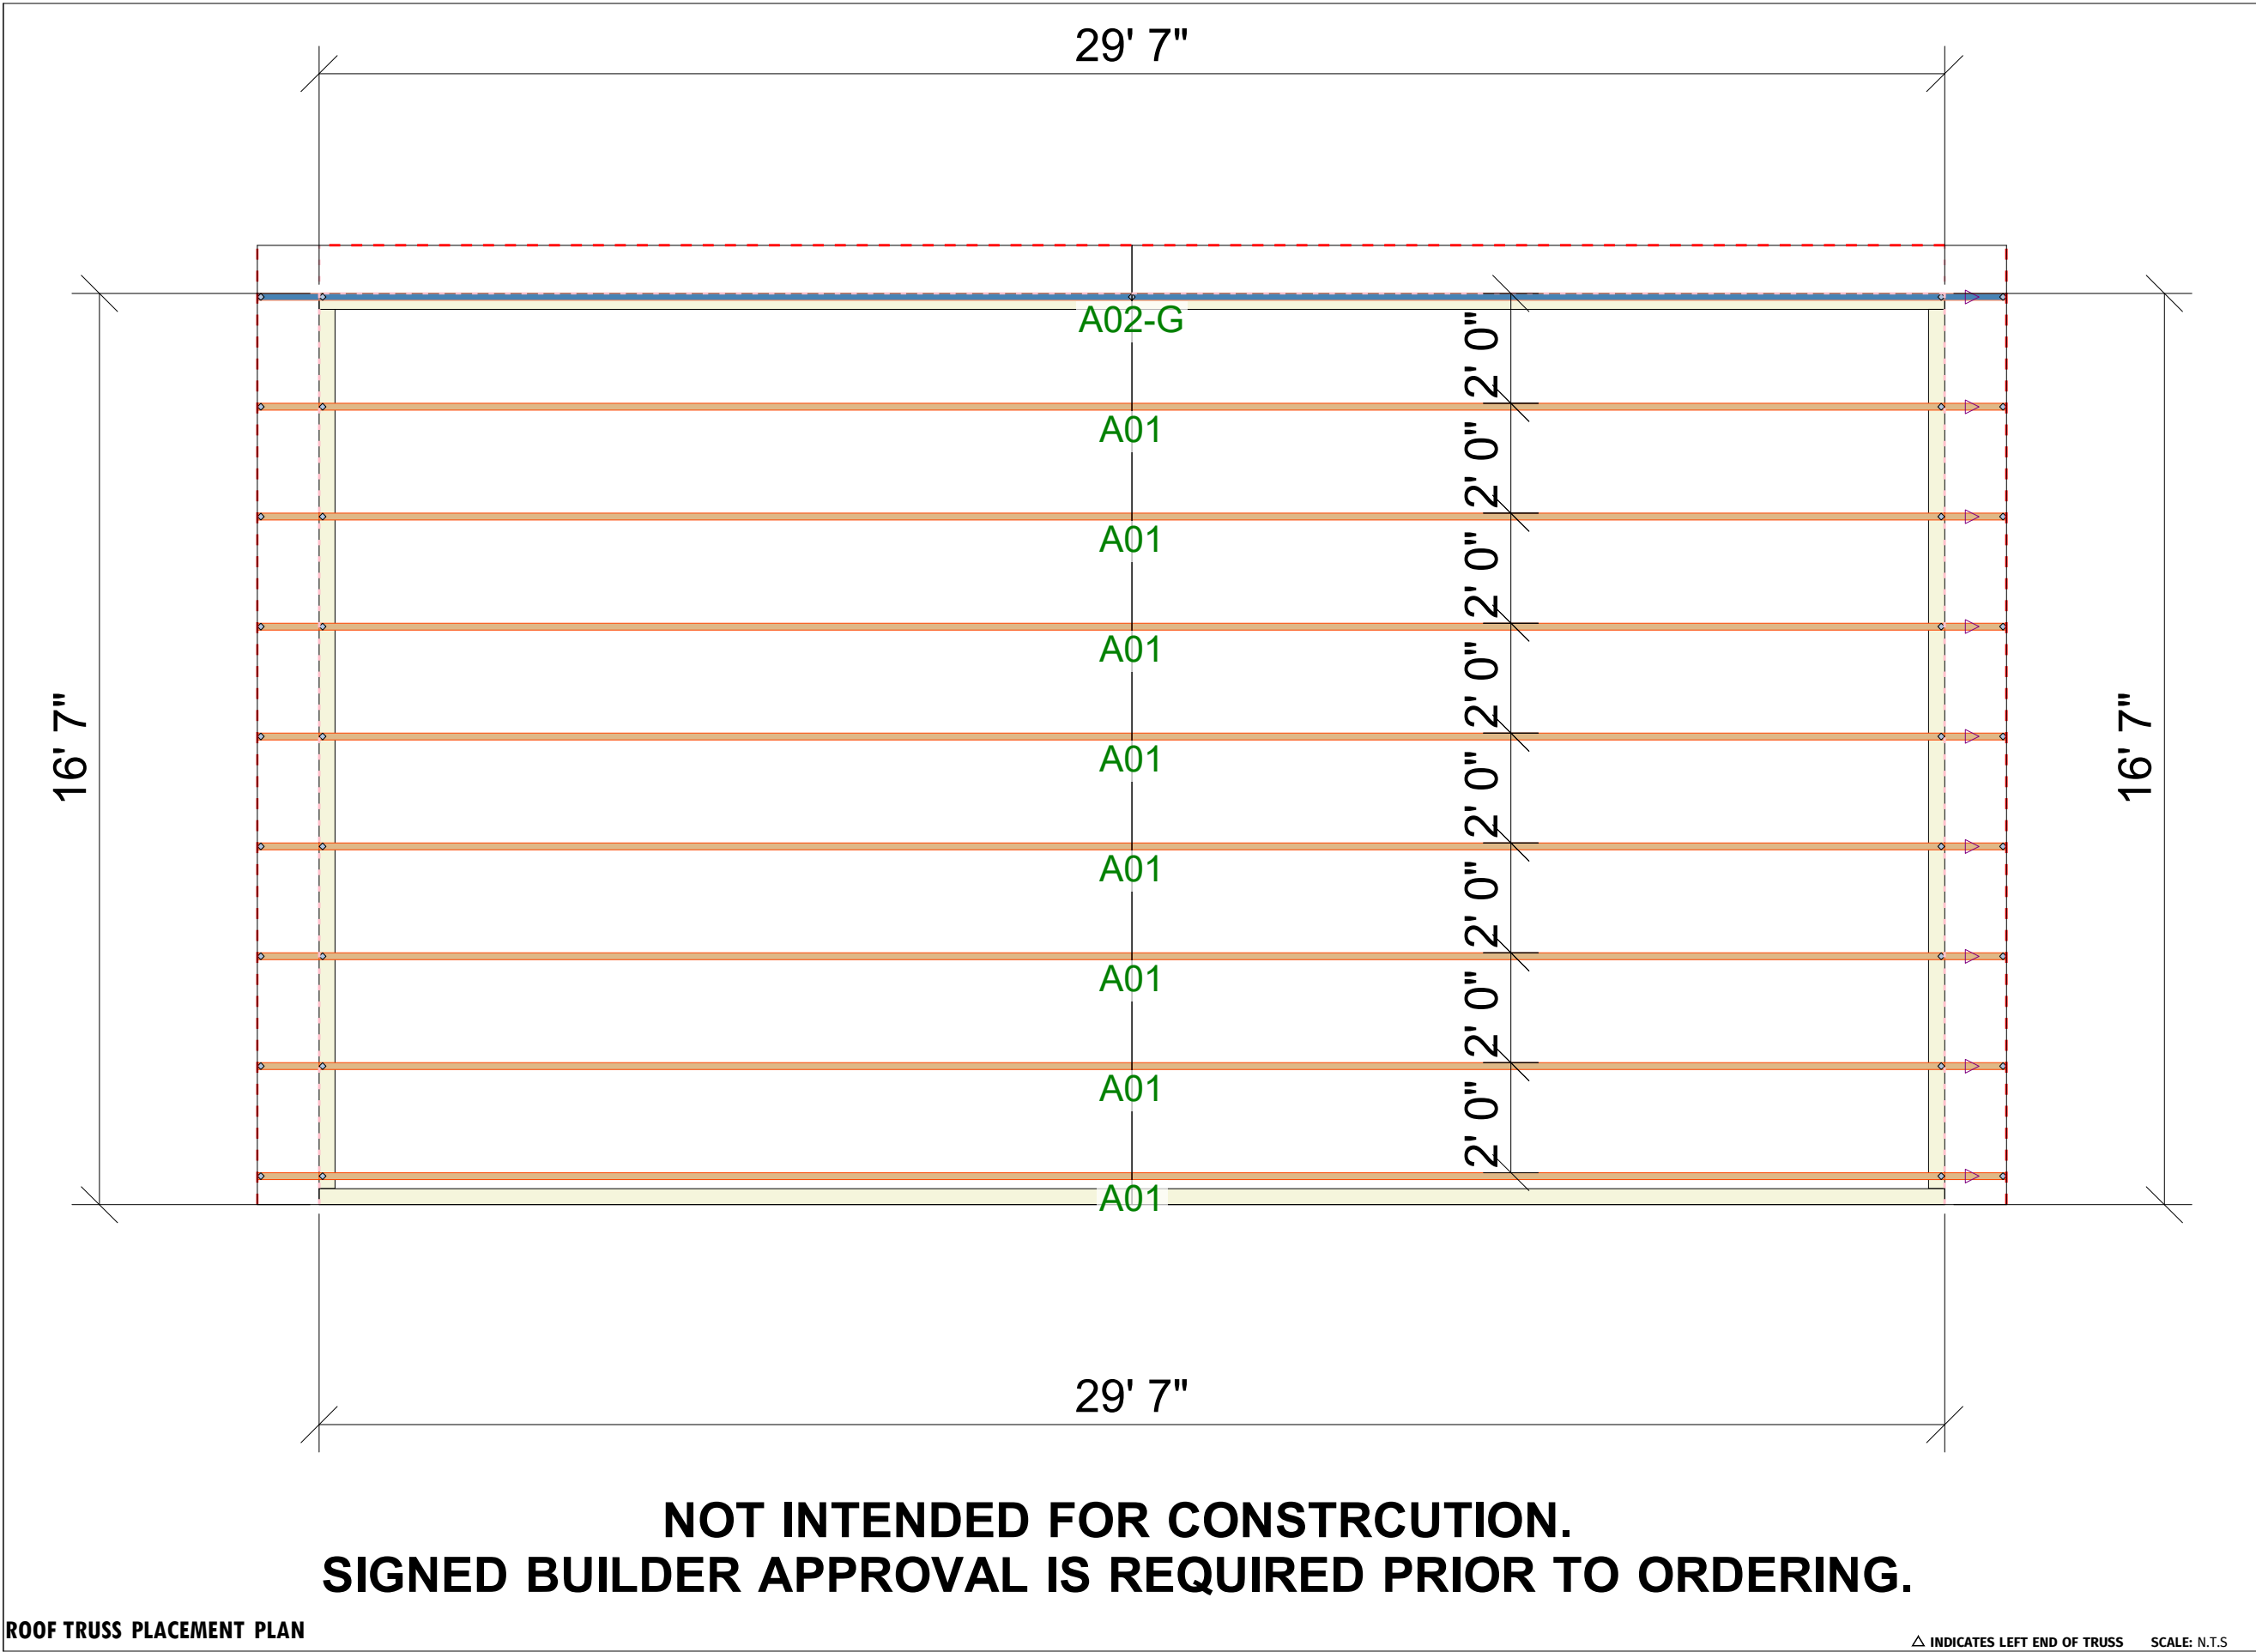

**NOT INTENDED FOR CONSTRUCTION.
SIGNED BUILDER APPROVAL IS REQUIRED PRIOR TO ORDERING.**

ROOF AREA:	602.07 ft²	sqft	RIDGE LINE:	17.46 ft	VALLEY LINES:	0 ft	HIP LINES:	0 ft	THESE VALUES ARE APPROXIMATE ONLY																											
<table><tr><th colspan="3">REVISIONS</th></tr><tr><th>DATE</th><th>DESCRIPTION</th><th>DSN</th></tr><tr><td>-</td><td>-</td><td>-</td></tr><tr><td>-</td><td>-</td><td>-</td></tr><tr><td>-</td><td>-</td><td>-</td></tr><tr><td>-</td><td>-</td><td>-</td></tr><tr><td>-</td><td>-</td><td>-</td></tr><tr><td>-</td><td>-</td><td>-</td></tr><tr><td>-</td><td>-</td><td>-</td></tr></table> DESIGNER WFH LAYOUT DATE 10-3-25 ARCH DATE - STRUC DATE -										REVISIONS			DATE	DESCRIPTION	DSN	-	-	-	-	-	-	-	-	-	-	-	-	-	-	-	-	-	-	-	-	-
REVISIONS																																				
DATE	DESCRIPTION	DSN																																		
-	-	-																																		
-	-	-																																		
TURLINGTON			CUF - BARD																																	
526 McLAMB RD. COATS, NC 27521			CUSTOM																																	
This drawing is property of UFP Site Built, LLC. Any unauthorized use of this document without written permission is prohibited. UFP relinquishes ownership of delivered product upon delivery. Owner of product must obtain UFP's authorization prior to any alteration or modification of product; UFP will not be held responsible for any unauthorized modifications done or costs incurred without prior written authorization from UFP.																																				
 TRUSS TRAX BY CONSULTATION 																																				