


Proposed Addition
Framed over existing Porch
goundation- approved by
engineer- see engineer letter
for foundation details

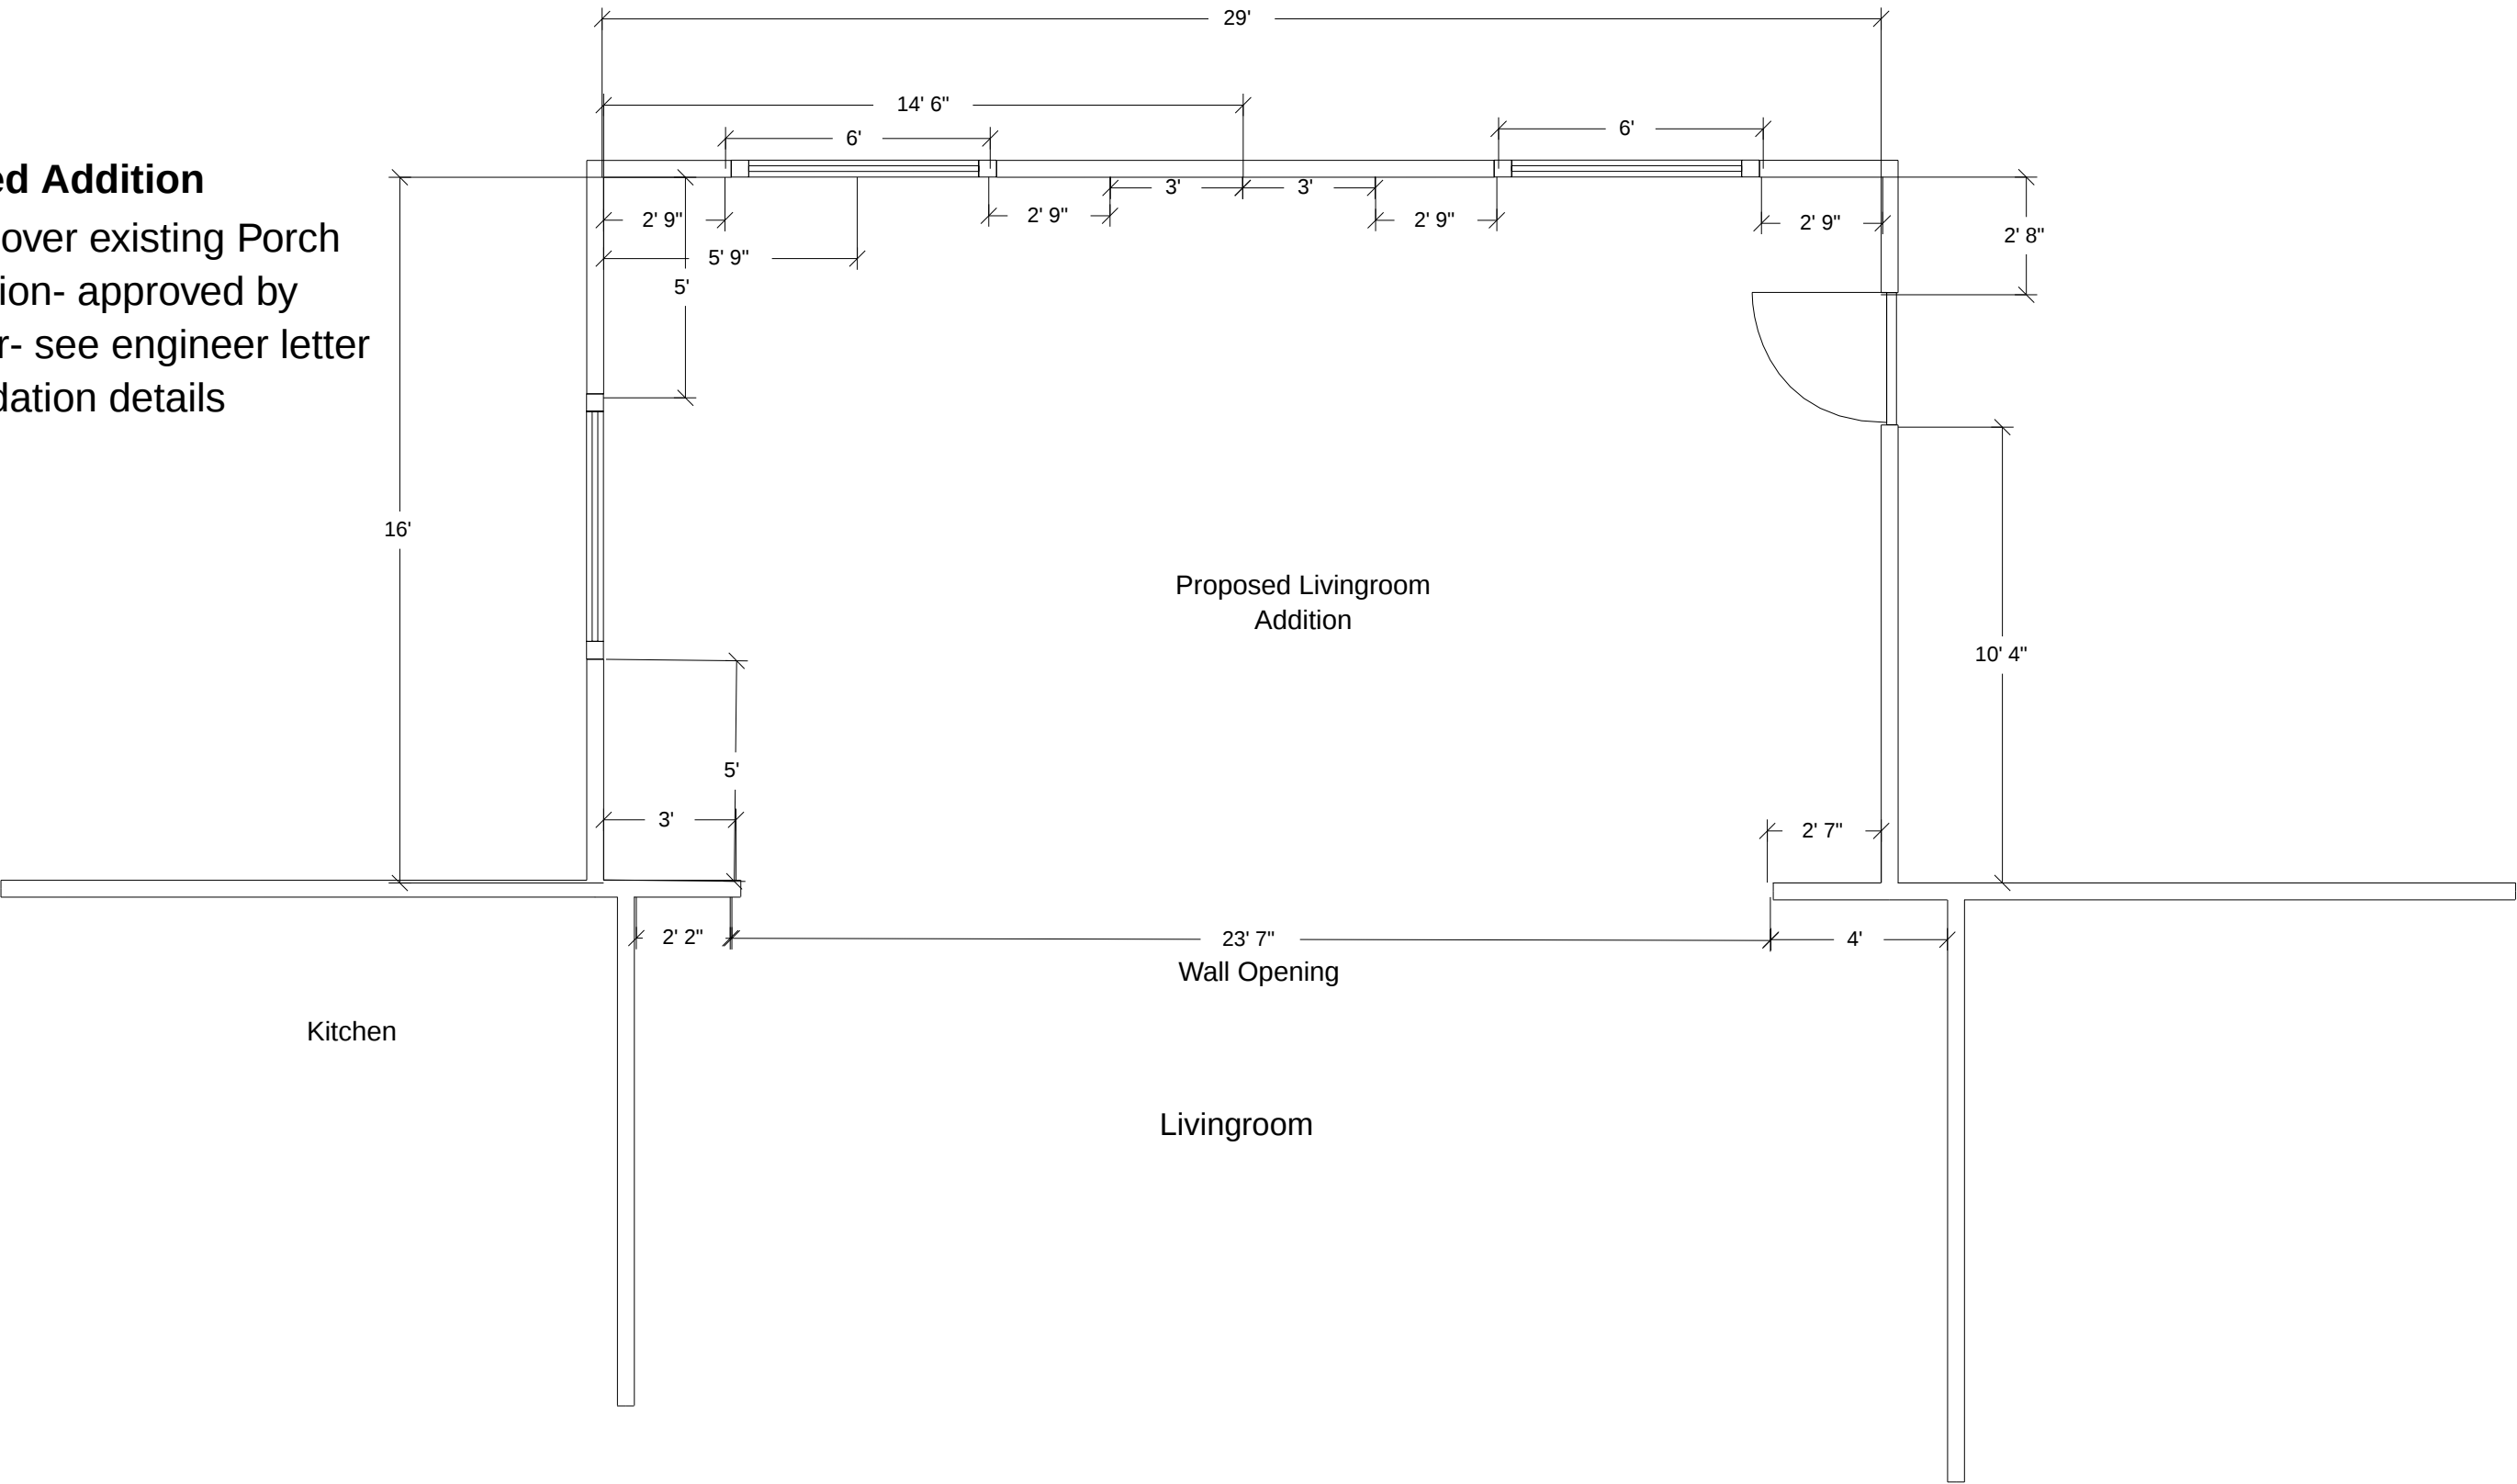

526 McLamb Road
Coats NC 27521

Turlington Addition

Total Area: **0.0 ft²**

Scale: **1:48**

Designed By Maria Bahena

maria1.newgen@gmail.com