


Existing porch area Floorplan

with existing foundation
approved by engineer - see
attached engineer letter for
foundation details

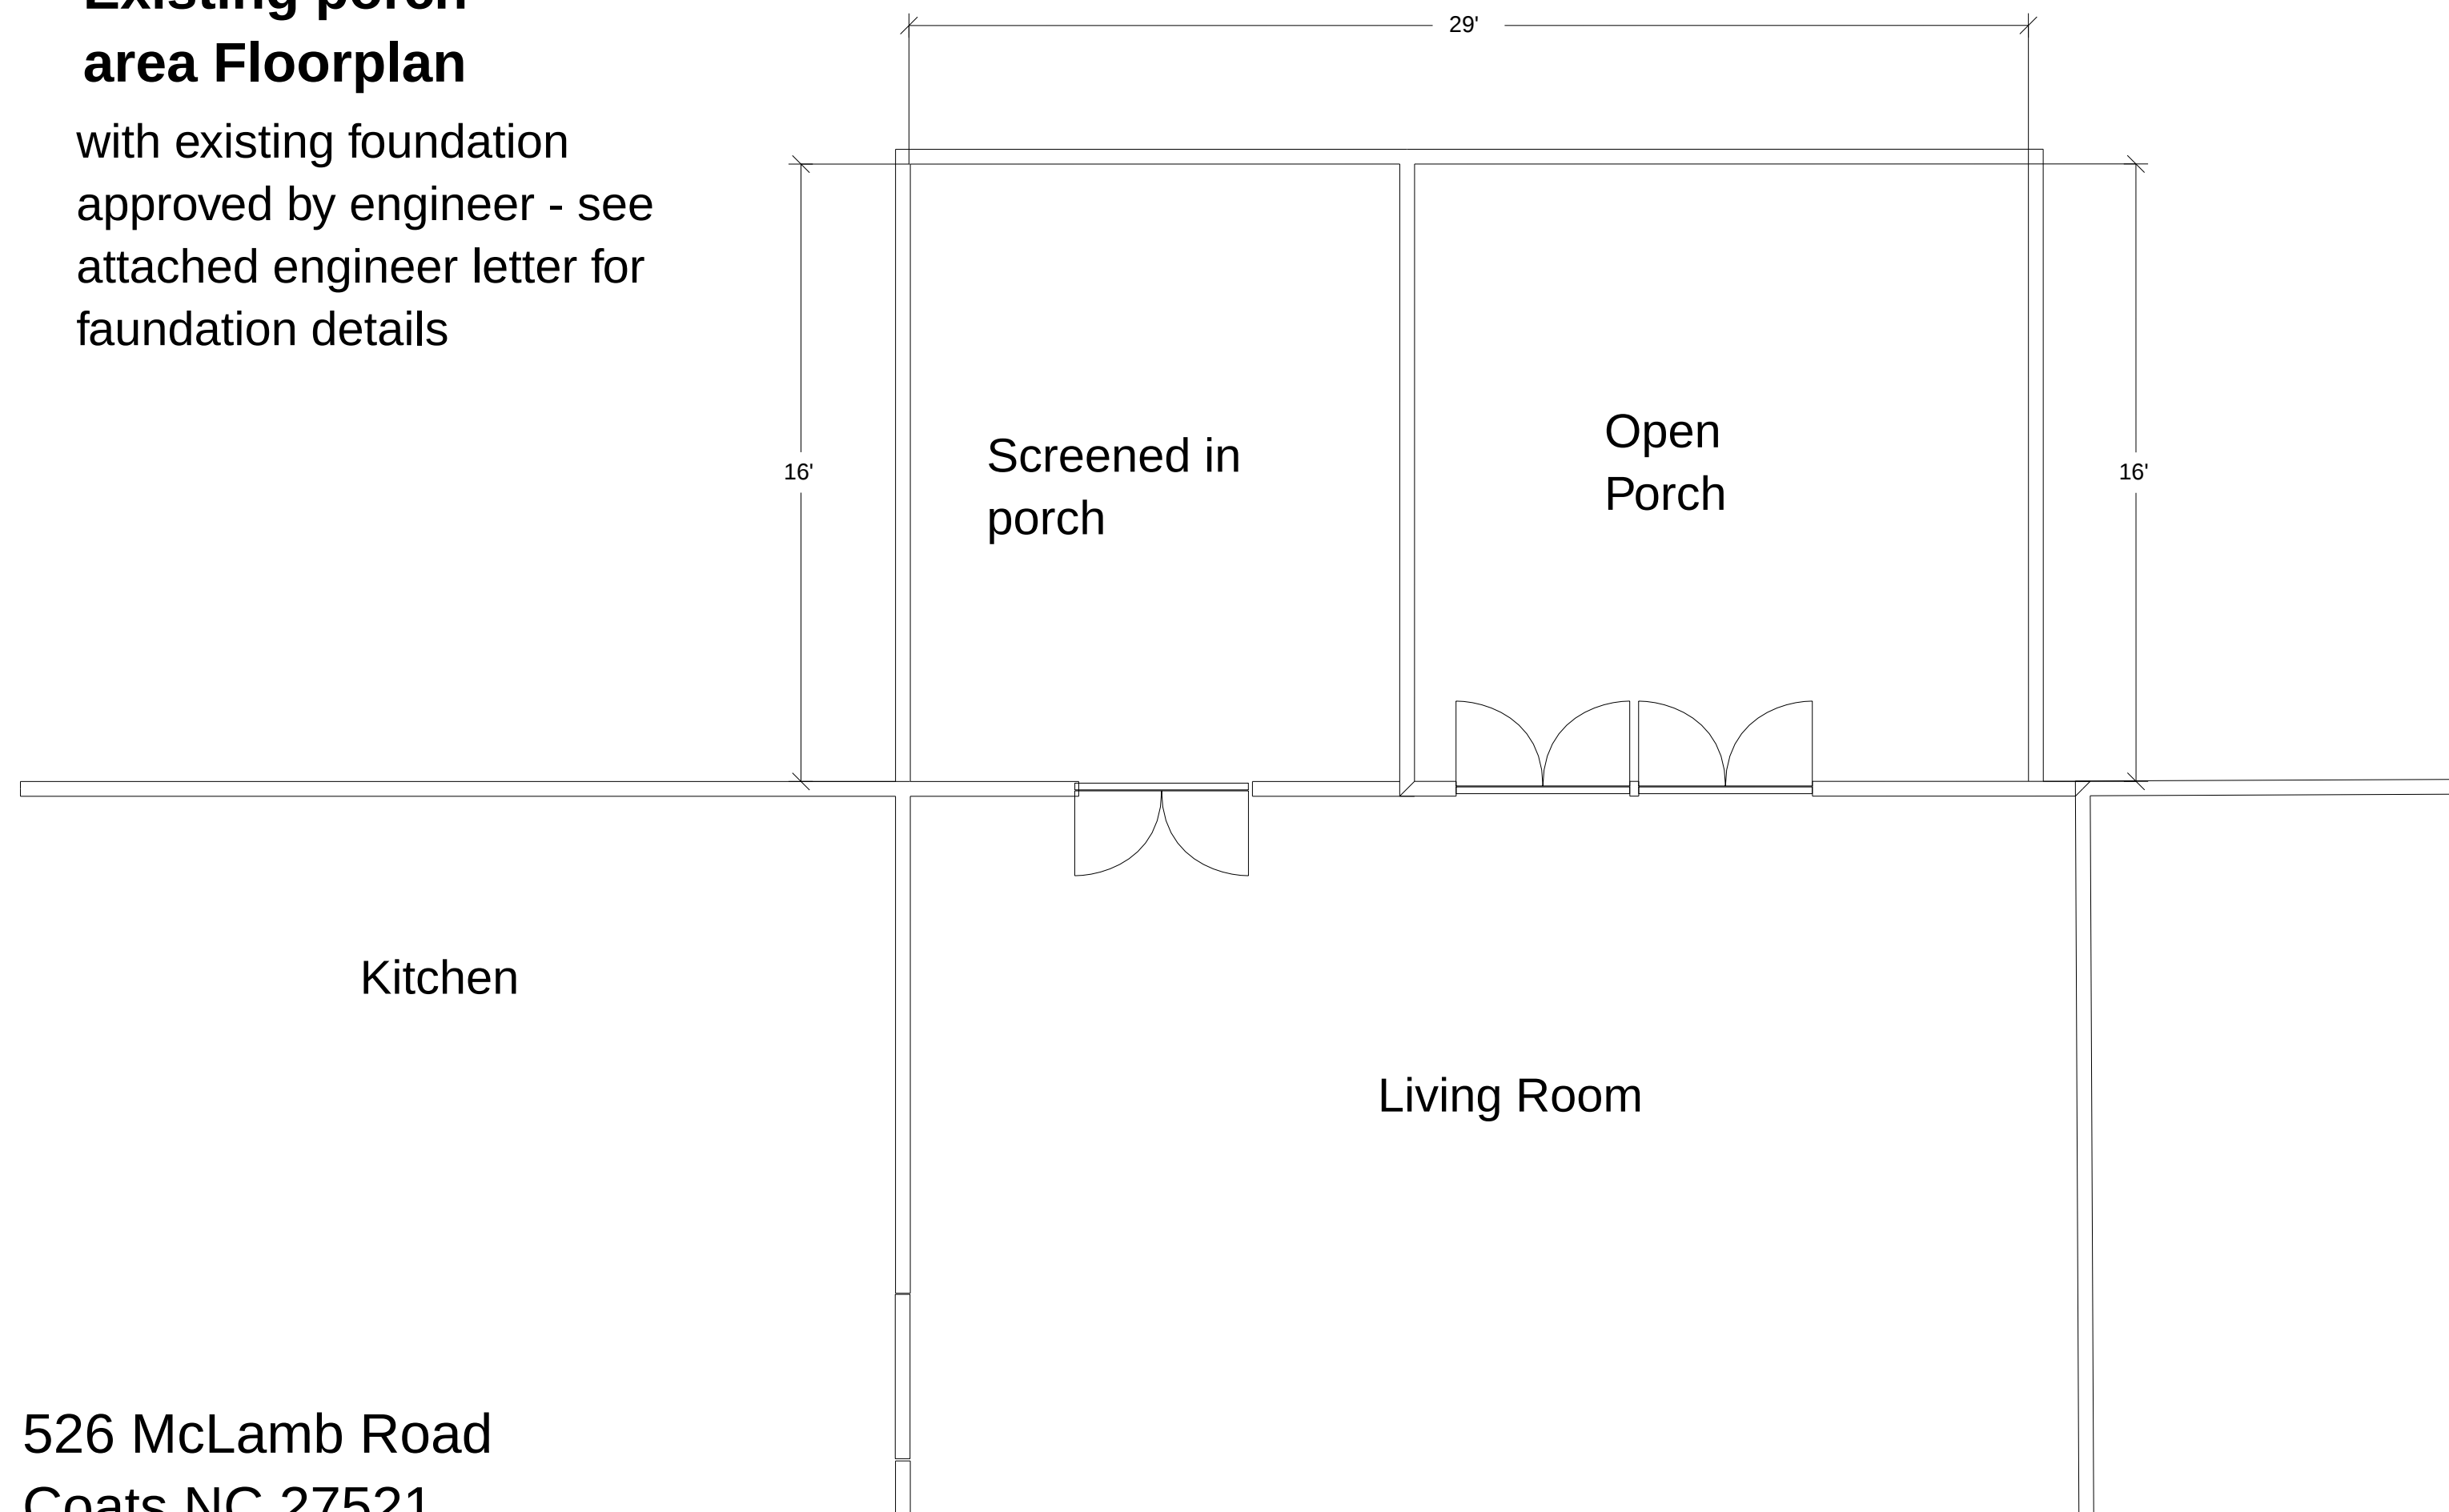

526 McLamb Road
Coats NC 27521

Existing floor plan

Total Area: **276.3 ft²**

Scale: **1:48**

Designed By Maria Bahena

maria1.newgen@gmail.com

