




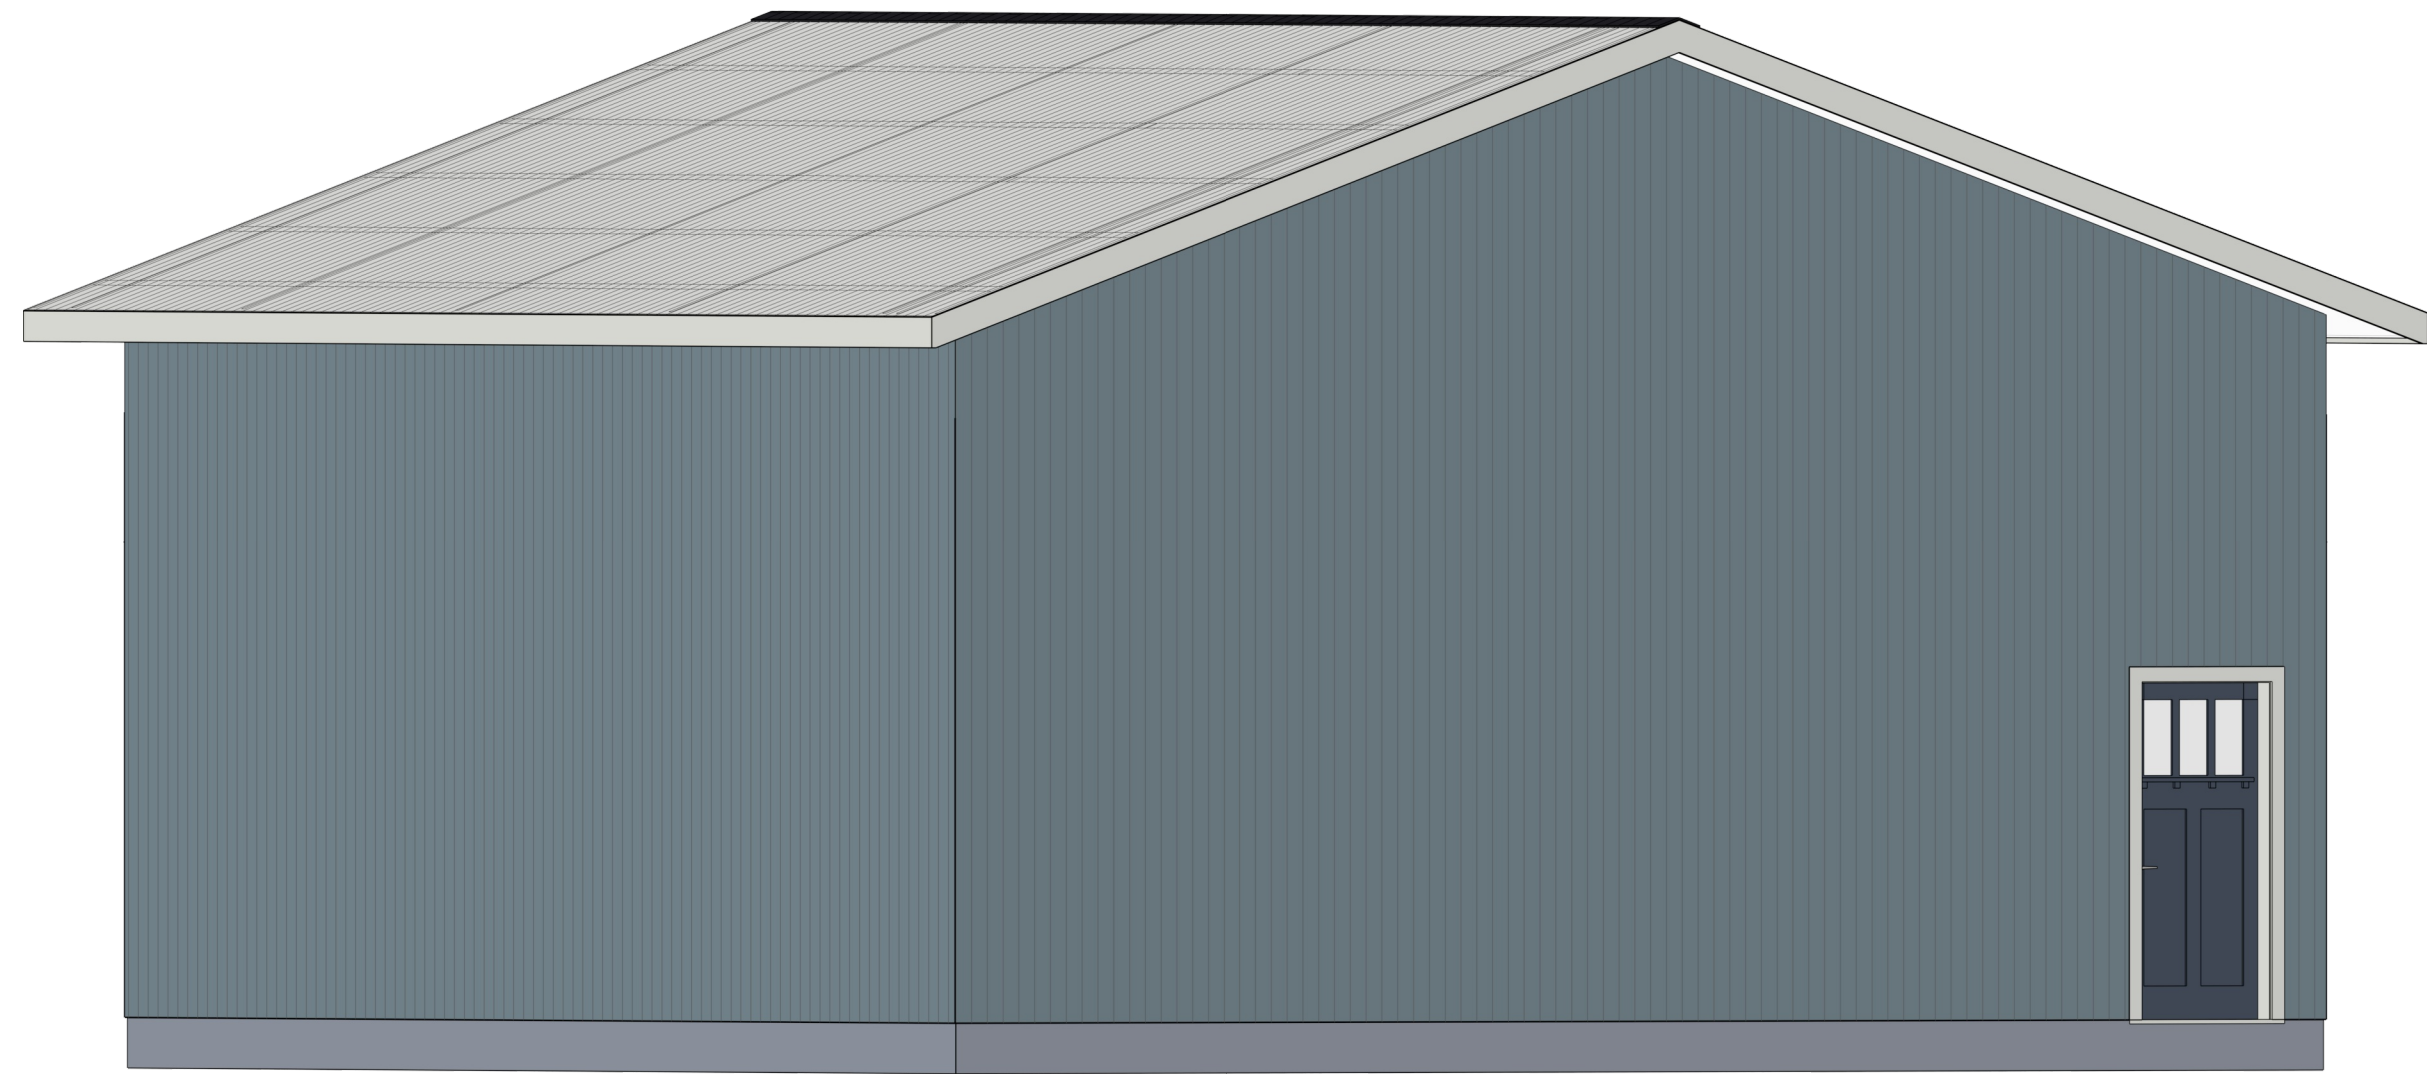

Camera 5

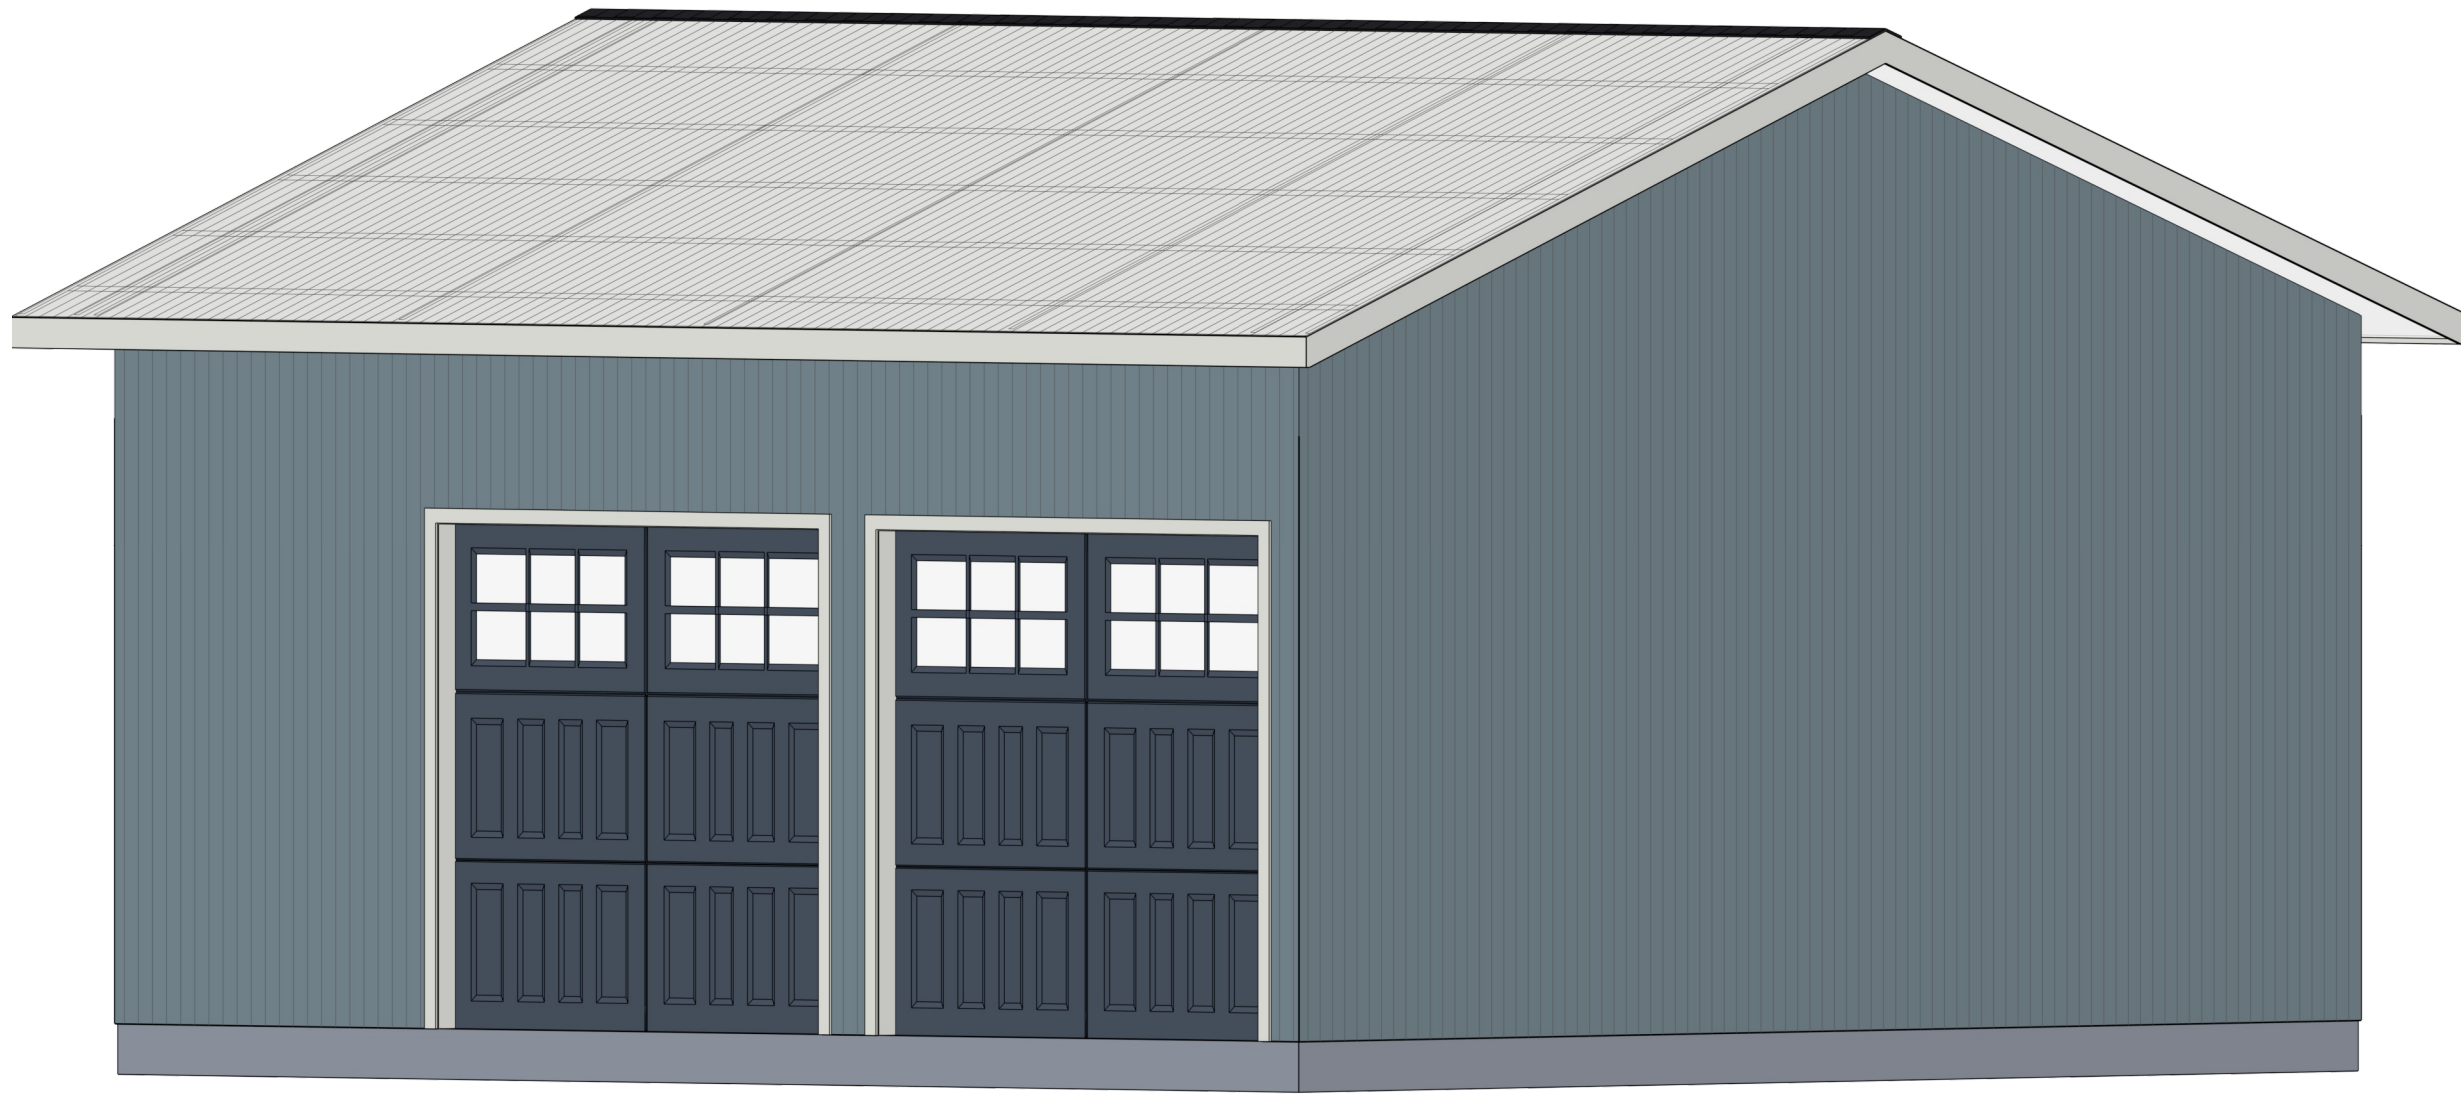


Camera 6

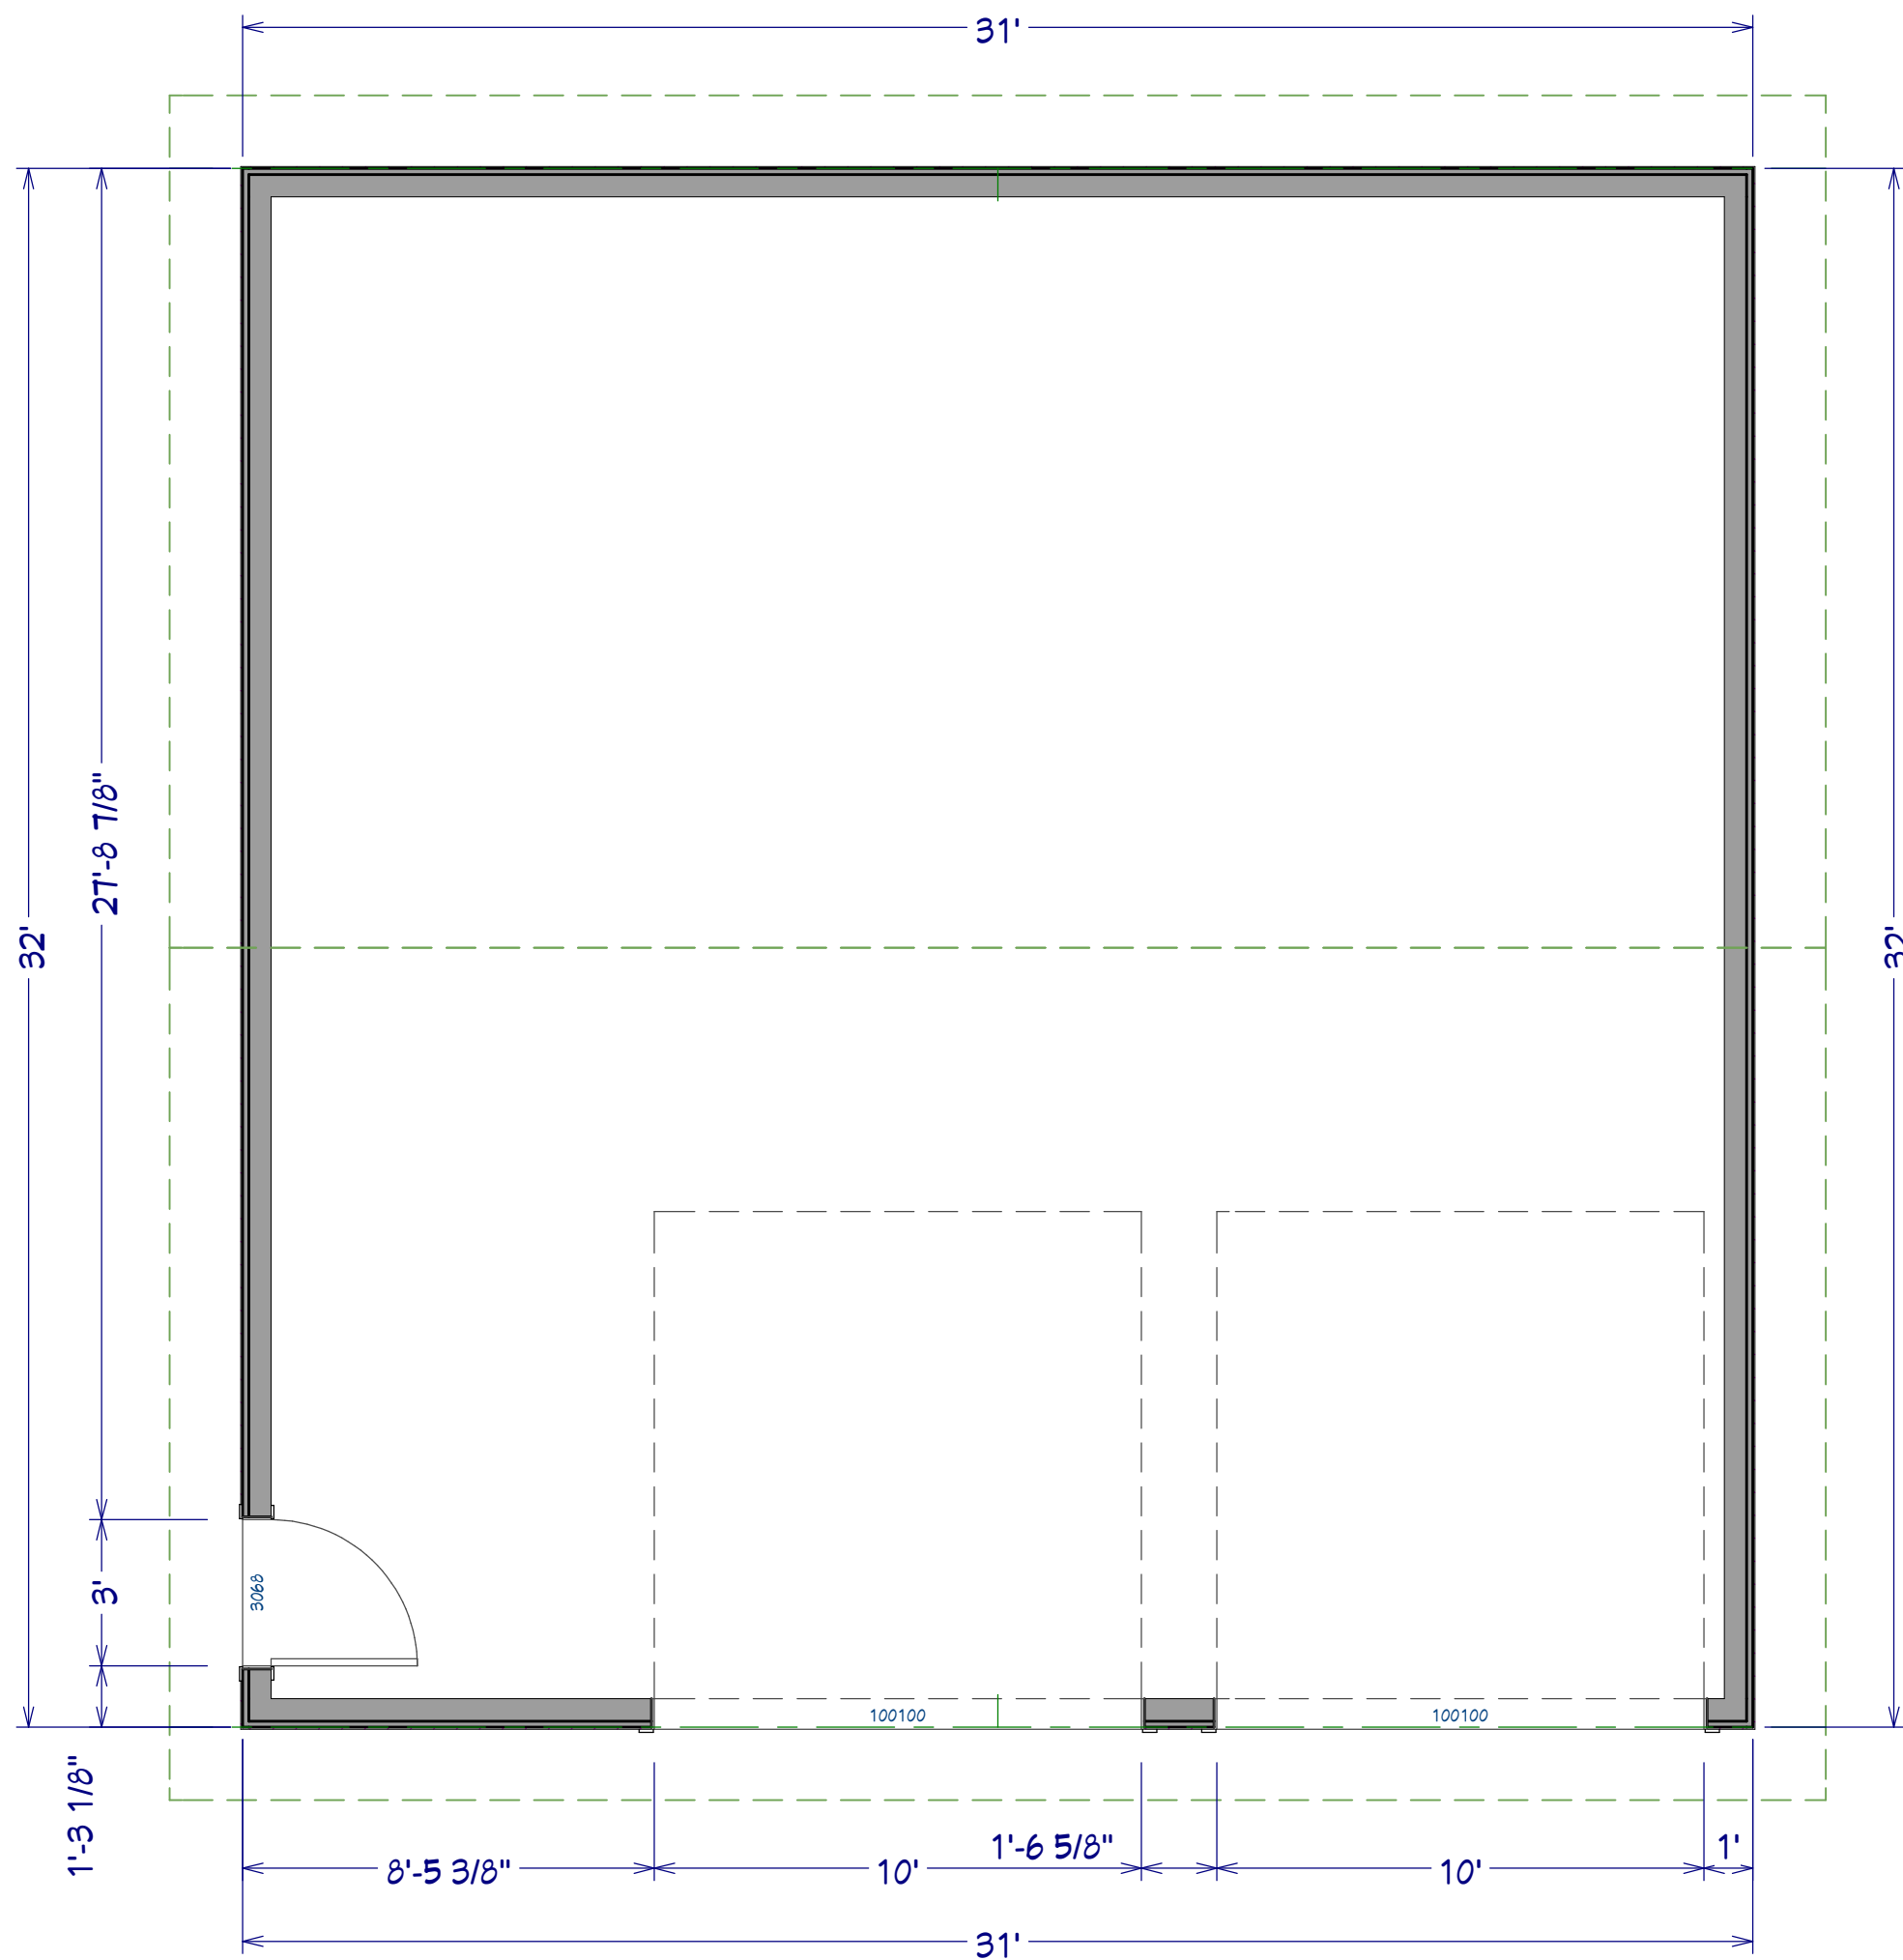

EXTERIOR STORAGE BUILDING
992 SQ FT

1st Floor

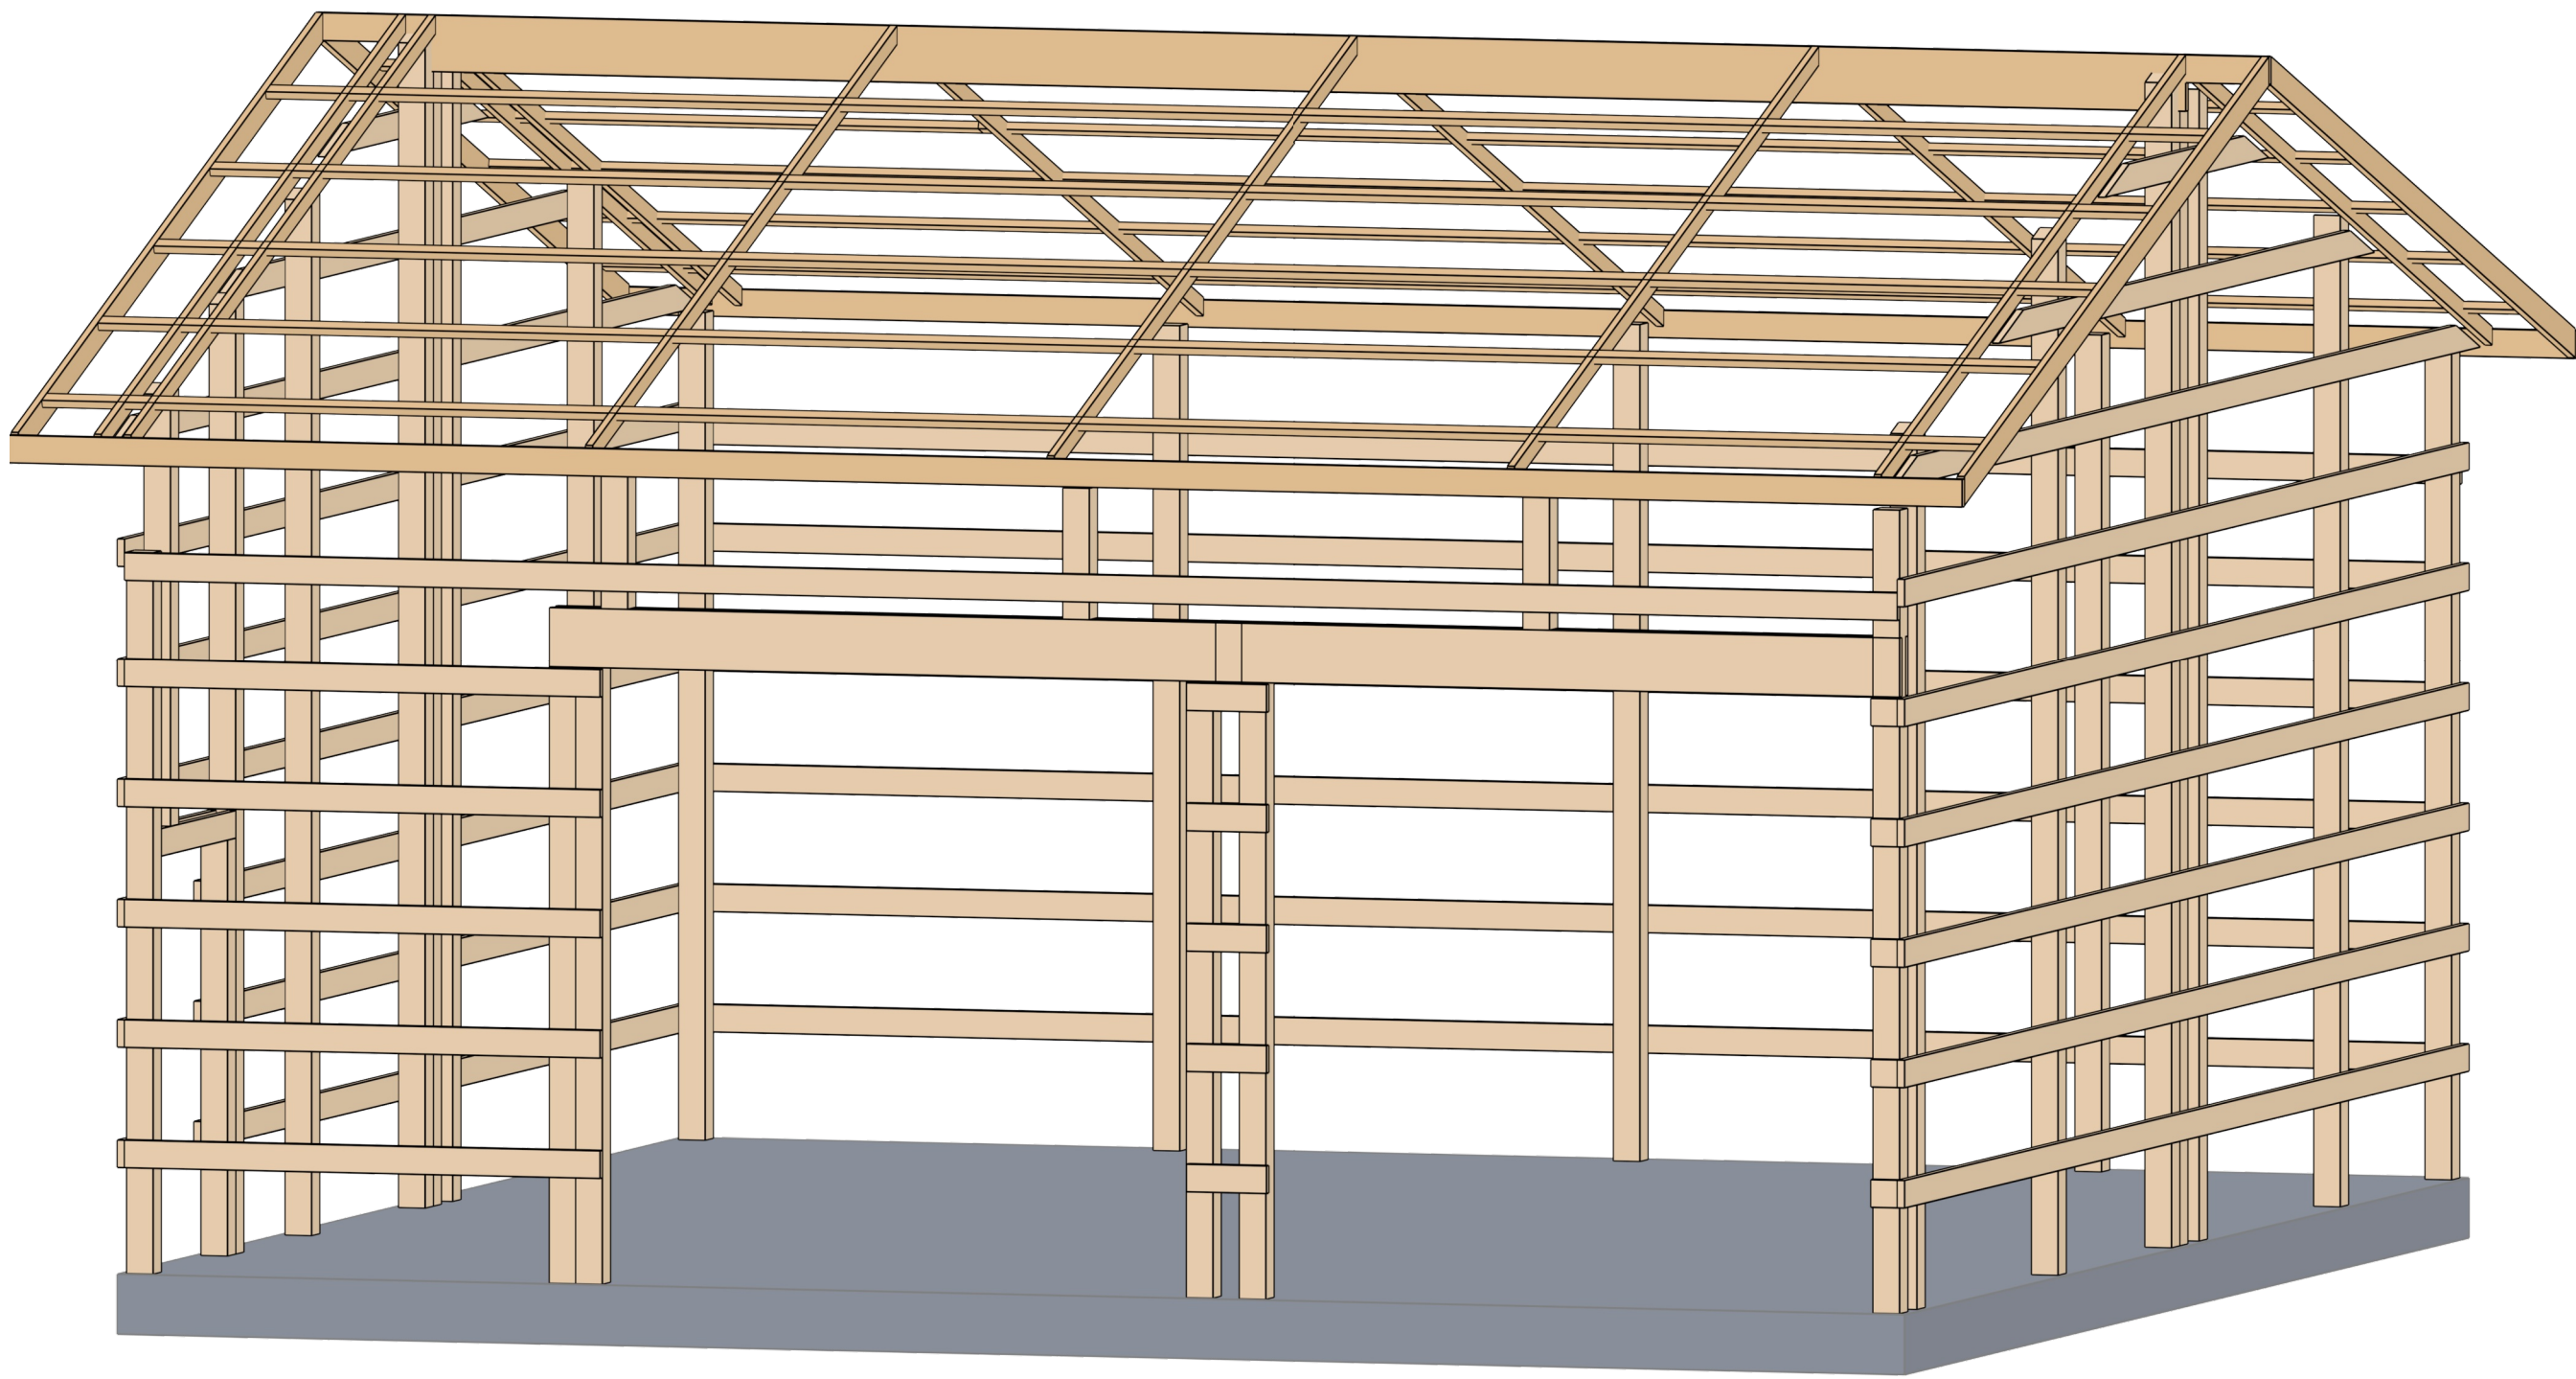

Camera 7

- 1. Concrete Piers 16" x 36" at each post
- 2. Manufactured Steel brackets will be used to secure posts
- 3. All posts will be 6x6 Pressure Treated Lumber
- 4. Girdles will be 2x6 boards 24" O.C.
- 5. Manufactured Steel trusses will be used
- 6. Garage door headers will be double 11.5" LVL's

REVISION TABLE		REVISION	BY	DATE
NUMBER	DATE			

Prepared For :
Kenney O'Dell
4088 McDougald Rd.
Lawrenceville, GA 30046

Storage Building

DRAWINGS PROVIDED BY:
Four Corners Services, LLC
Graham J. Lewis
General Contractor - L104660

DATE:
9/8/2025

SCALE:

SHEET: