



	DENOTES IRON PIPE OR BREAK IN LINE
	DENOTES CONTROL CORNER
	CONCRETE MONUMENT
EIP	EXISTING IRON PIPE
EBR	EXISTING IRON REBAR
SIR	SET IRON REBAR
SPK	SET "PK" NAIL
CP	COMPUTED POINT

NOTE: 1/2" REBAR SET AT ALL
PROPERTY CORNERS FLUSH WITH THE
GROUND UNLESS OTHERWISE NOTED

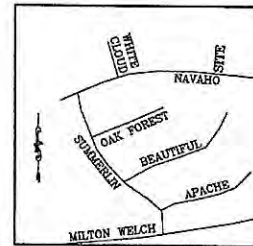

VICINITY MAP
(NO SCALE)

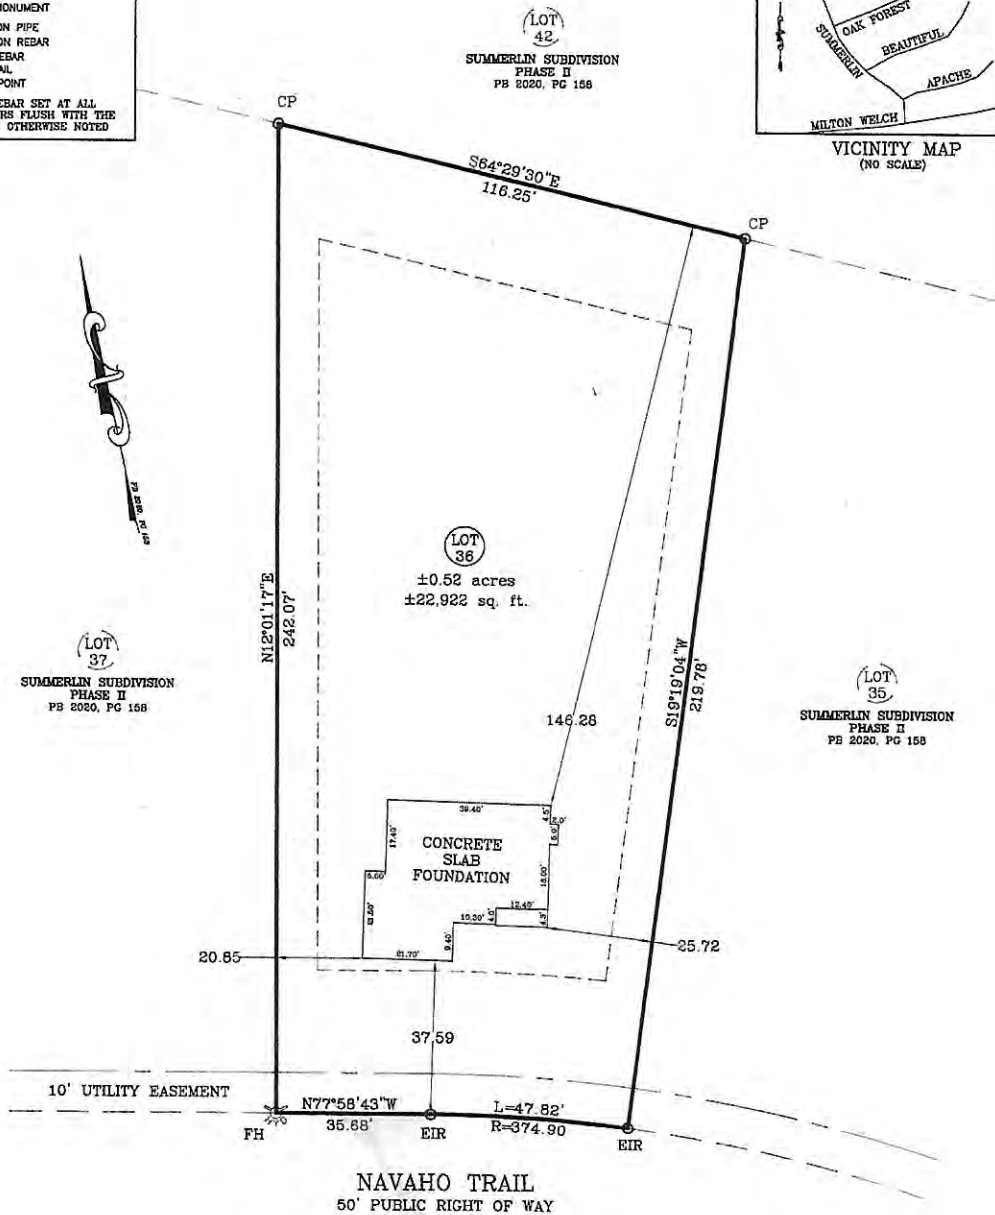


PRECISION CUSTOM HOMES
REPRESENTATIVE: SHAUN GARDNER
ADDRESS: 58 NAVAHO TRL
CITY OF: SANFORD
COUNTY OF: HARNETT

ZONED: RA-20M
TOWNSHIP OF: JOHNSONVILLE
DATE: 21 OCT 2020
SCALE: 1" = 30'
REFERENCE: PB 2020, PG 158
LOT 36



MICHAEL E. ROGERS
PLS, L-4908; 1SG, USA (RET)
ROGERS SURVEYING
529 HARRIS AVE
RAEFORD, NC 28376
Phone: (910) 479-1744
mrogerssurvey.com

I CERTIFY THAT THIS MAP WAS DRAWN UNDER MY SUPERVISION FROM AN ACTUAL SURVEY MADE UNDER MY SUPERVISION (DEED DESCRIPTION RECORDED IN PB 2020, PG 158 OR OTHER REFERENCE SOURCE AS SHOWN); THAT THE BOUNDARIES NOT SURVEYED ARE INDICATED AS DRAWN FROM INFORMATION IN BOOK AND PAGE AS REFERENCED ABOVE THAT THE RATIO OF PRECISION OR POSITIONAL ACCURACY IS 1:10,000; AND THAT THIS MAP MEETS THE REQUIREMENTS OF THE STANDARDS OF PRACTICE FOR LAND SURVEYING IN NORTH CAROLINA (21 NCAC 56.1600).

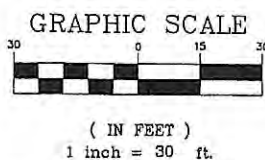

HTE# _____

Harnett County Department of Public Health


No. 26500

PERMIT # SPD 2008-0023

Operation Permit

☒ New Installation ☒ Septic Tank ☒ Nitrification Line ☐ Repair ☐ ExpansionPROPERTY LOCATION: 58 Navaho TrlName: (owner) Galt Land Development SUBDIVISION Summerlin LOT # 36System Installer: Garner Septic Registration # _____Basement with plumbing: ☐ Garage ☐ Number of Bedrooms 4Type of Water Supply: ☐ Community ☒ Public ☐ Well Distance from well _____ feetSystem Type: 25% reduction (IQU) Type III Types V and VI Systems expire in 5 years.(In accordance with Table V a) 116' Owner must contact Health Department 6 months prior to expiration for permit renewal.

This system has been installed in compliance with applicable North Carolina General Statutes, Rules for Sewage Treatment and Disposal, and all conditions of the Improvement Permit and Construction Authorization.

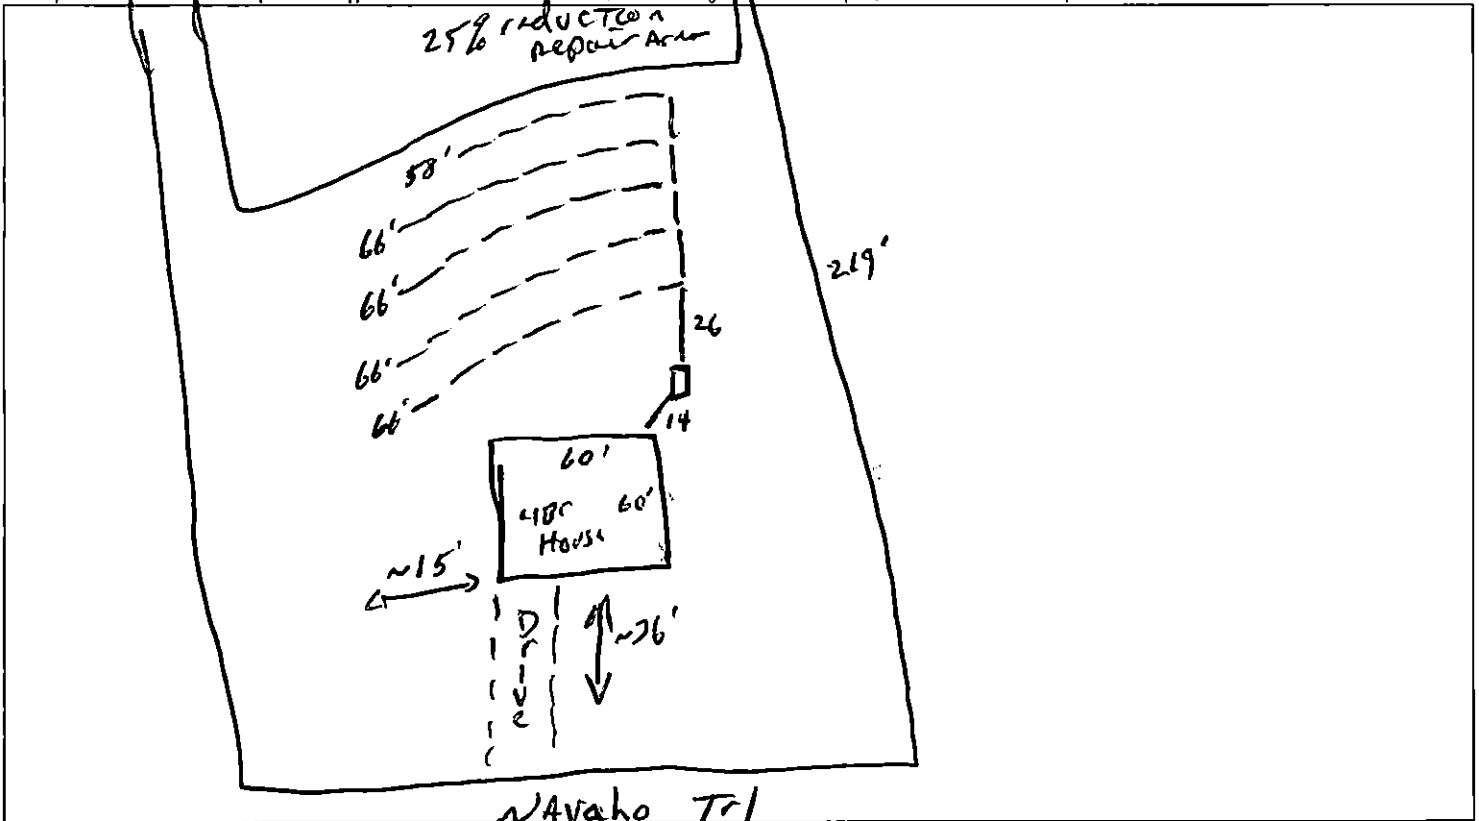

PERMIT CONDITIONS:

I. Performance: System shall perform in accordance with Rule .1961.

II. Monitoring: As required by Rule .1961.

III. Maintenance: As required by Rule .1961. Other: _____

Subsurface system operator required? Yes ☐ No ☐

If yes, see attached sheet for additional operation conditions, maintenance and reporting.

IV. Operation: _____

V. Other: _____

☐ D-Box ☐ Pump ☐ Alarm ☐ H2O Line ☐ PWR Line

Following are the specifications for the sewage disposal system on the above captioned property.

Type of system: ☐ Conventional ☒ Other 25% reduction (IQU) Septic Tank: 1000 gallons Pump Tank: _____ gallonsSubsurface No. of exact length width of depth of
Drainage Field ditches 1 of each ditch 322 feet ditches 3 feet ditches 18 inches

French Drain Required: _____ Linear feet

Authorized State Agent

Moh R REHSDate 2-4-21