

**Harnett County Environmental Health****EXISTING SYSTEM APPROVAL**☒ Existing System Approval☒ Site modification (e.g., storage shed) or footprint addition with no DDF or wastewater strength increase☐ Reconnection when the proposed facility is in the same footprint as existing/previous facility☒ Construction Authorization/Notice of Intent to Construct*[issued for reconnection when the proposed facility is not in the same footprint as existing/previous facility pursuant to Session Law 2023-77, Section 5.(c)]**[certified inspectors are not authorized to approve reconnections outside of footprint pursuant to Session Law 2023-77, Section 5.(c)]*Applicant: Samantha WisockiMailing Address: 58 Navaho Trl (SR 3405)City: SanfordState: NCZip: 27332Phone #: 760-845-9978

Email: \_\_\_\_\_

Owner: Same

Mailing Address: \_\_\_\_\_

City: \_\_\_\_\_

State: \_\_\_\_\_

Zip: \_\_\_\_\_

Phone #: \_\_\_\_\_

Email: \_\_\_\_\_

PIN/Lot Identifier: 9567-83-9272Property Location/Address: 58 Navaho Trl (SR 3405)Facility Type: ☒ House/Modular ☐ Mobile/Manufactured Home ☐ Business ☒ Other: adding a sun roomOperation Permit/ATO #: BRES2510-0006 Design Daily Flow: 480 GPDNumber of Bedrooms: 4 Max # Occupants: 8 Other: \_\_\_\_\_Wastewater Strength: ☒ Domestic ☐ High Strength ☐ Industrial Process WastewaterWater Supply: ☐ Private well ☐ Public well ☐ Shared well ☒ Municipal Supply ☐ Spring ☐ Other: \_\_\_\_\_Proposed Property Improvement: adding a sun room where back patio is and it should not impact the septic system

All the following must be checked for approval:

☒ No current or past uncorrected malfunction of the system as described in 15A NCAC 18E .1303(a)(2)☒ DDF and wastewater strength for the proposed facility or site modification do not exceed that of the existing system☒ Proposed facility or site modification meets the setbacks in Section .0600 of 15A NCAC 18E

Approval Conditions: \_\_\_\_\_

Inspector's Printed Name: Mark Osborne REHSInspector Certification #: 2613

Inspector's Signature: \_\_\_\_\_

Date: 10-27-25***The existing system approval expires one year after the date of issuance.******\*See attached site sketch\****


# EXISTING SYSTEM APPROVAL SITE SKETCH

Operation Permit/ATO #: BRES2510-0006

PIN/Lot Identifier: 9567-83-9272

Owner: Samantha Wisocki

Property Location/Address: 58 Navaho Trl (SR 3405)

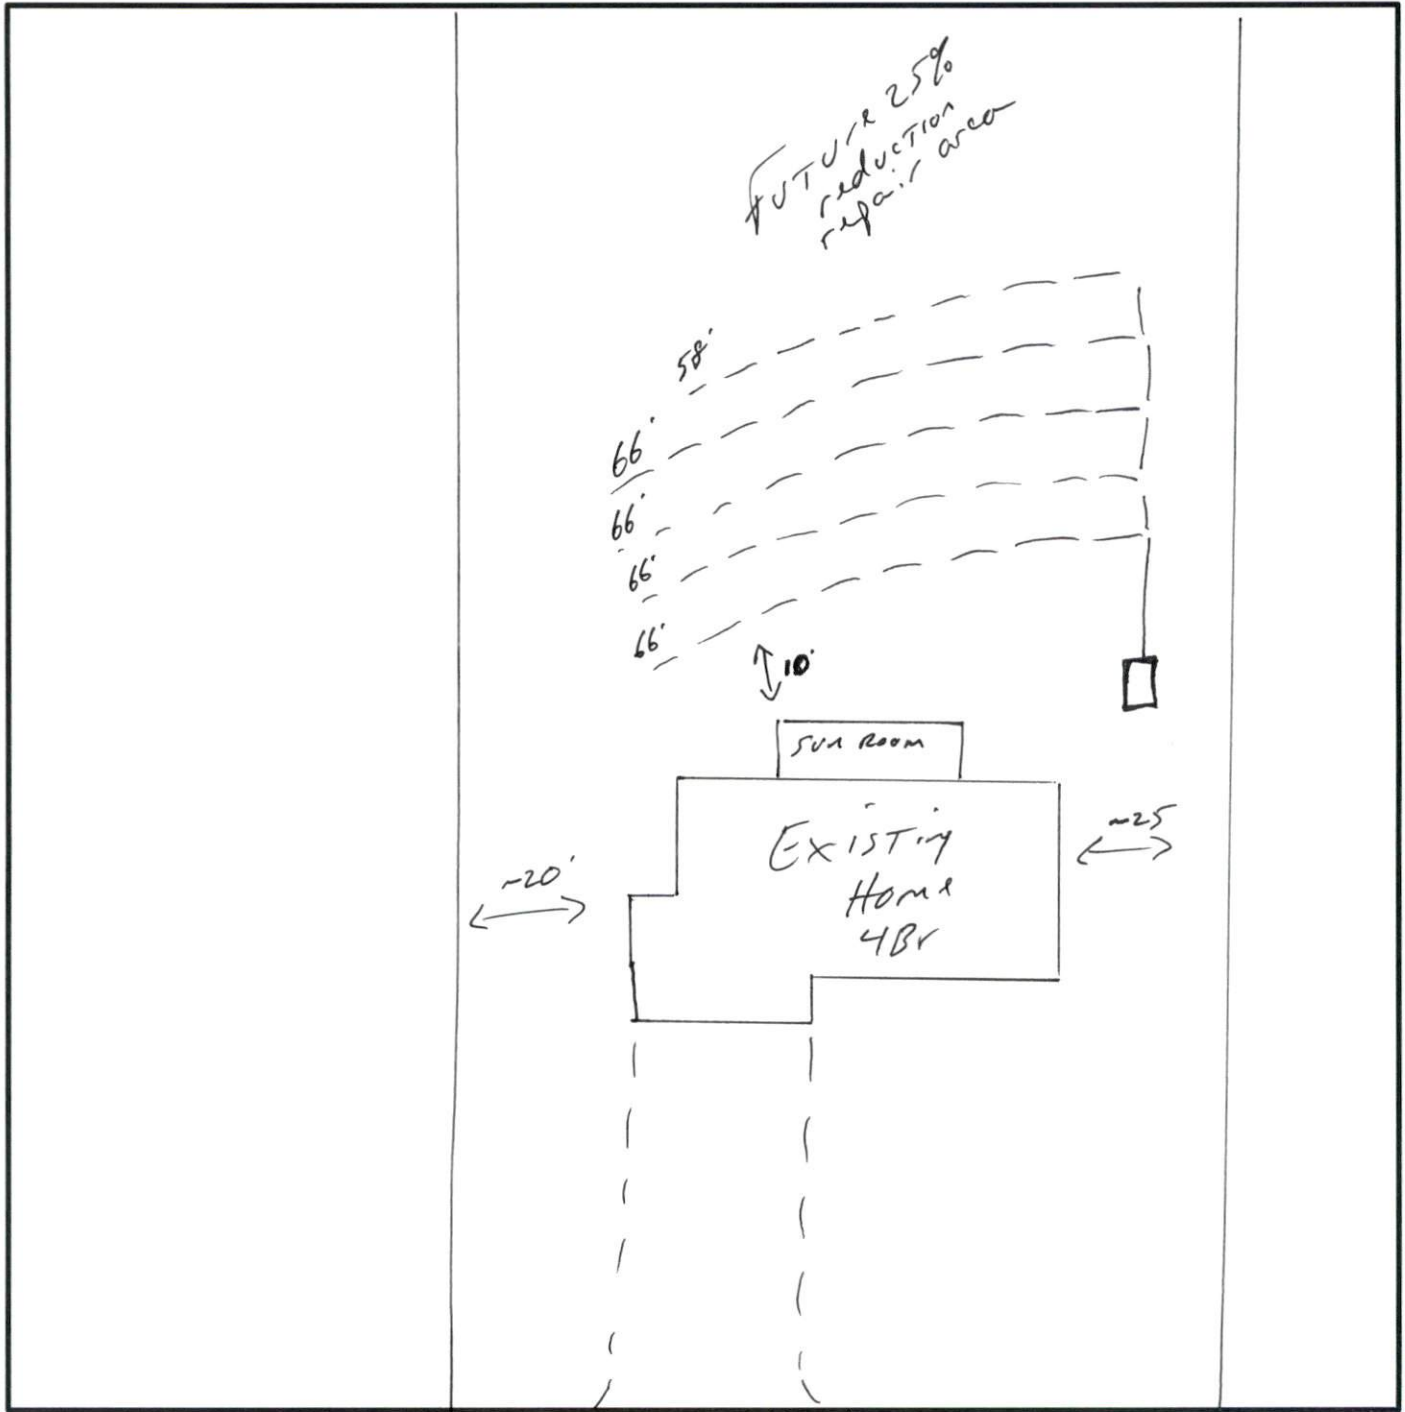

\*Include the existing and proposed structures and applicable setbacks.