


RESIDENTIAL STRUCTURES, P.C.
3410 N. Davidson St.
Charlotte, N.C. 28203
Seal For Structural Only

ROOF TRUSS LAYOUT

SCALE: 3/16" = 1'

Hangers	
● ##)	HUS26
■ ##)	#####
▲ ##)	#####
⊕ ##)	#####
⊗ ##)	#####
△ ##)	#####
	57) RT7A

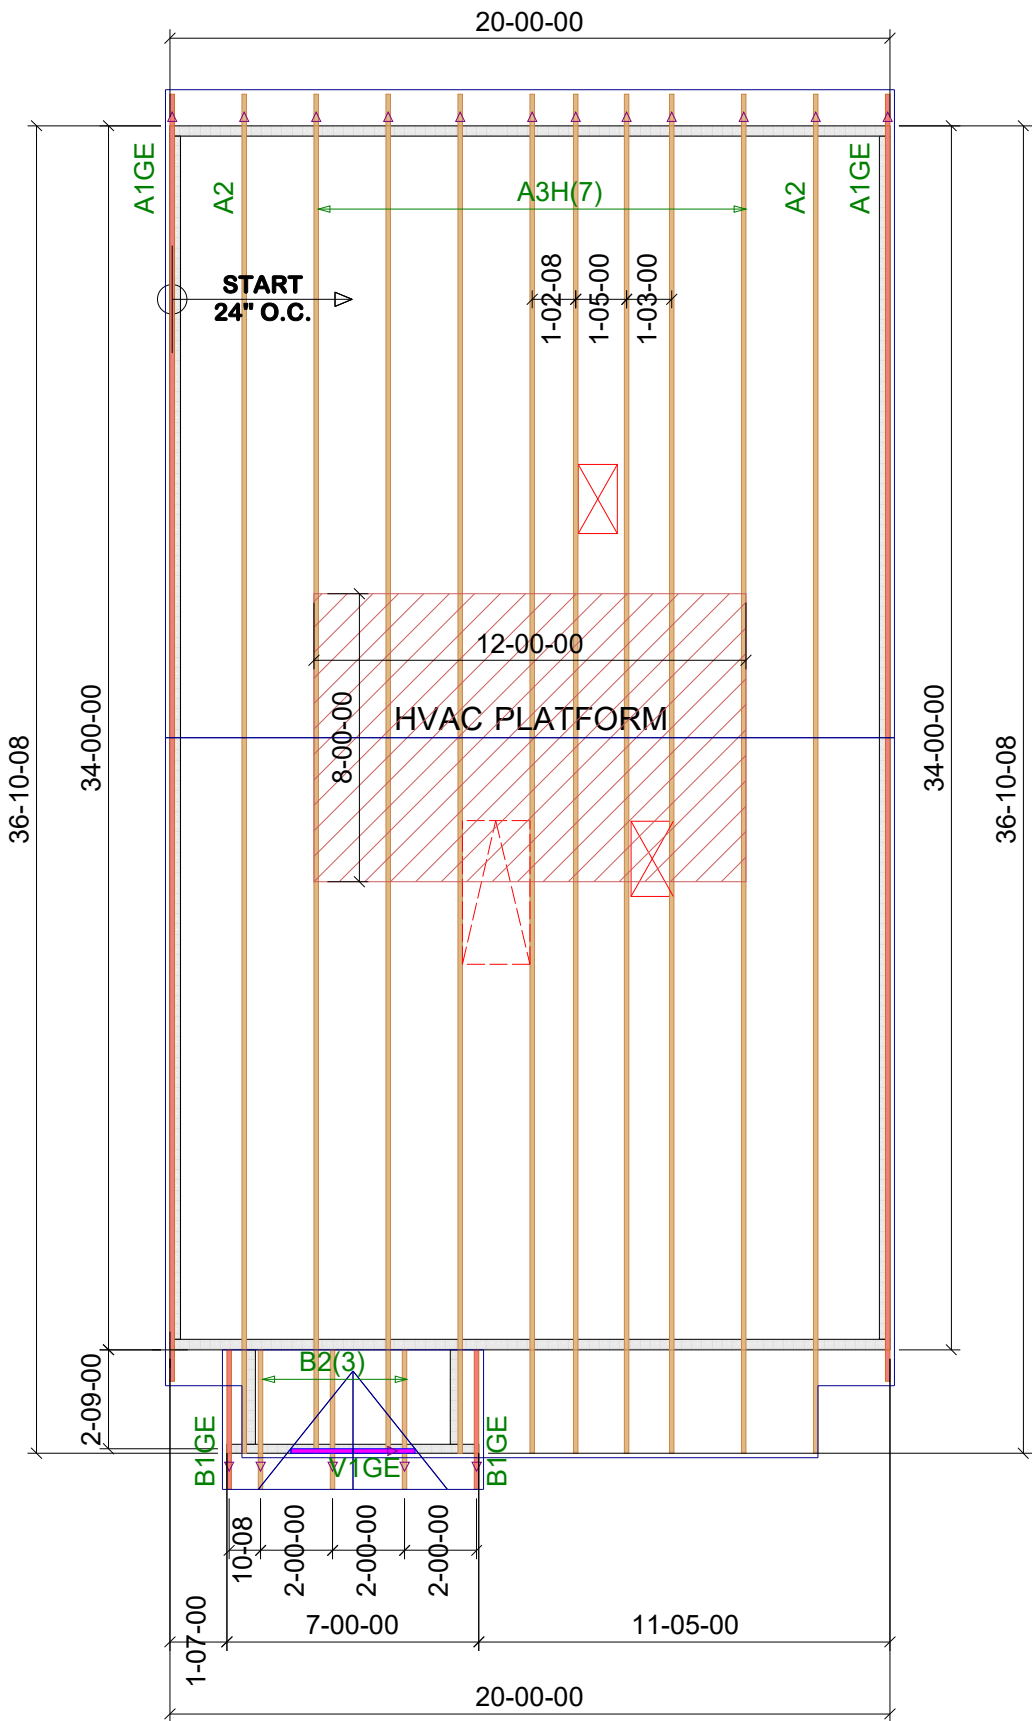

THE BUILDING CENTER, INC.

2591 Jenkins Dairy Rd
PH. (704) 824-8182
FAX. (704) 824-2232

Client:

True Homes

Notes:

Job Desc:

LUCAS TH - 1340

Site Information:

Lot 2 - BCTH

Salesman:

NA

Date:

10/01/2025

Drafter:

MS/PD

Job #:

25094442R

THIS IS A TRUSS PLACEMENT DIAGRAM ONLY. These trusses are designed as individual building components to be incorporated into the building design at the specification of the building designer. See individual design sheets for each truss design identified on the placement drawing. The building designer is responsible for temporary and permanent bracing of the roof and floor system and for the overall structure. The design of the truss support structure including headers, beams, walls, and columns is the responsibility of the building designer. For general guidance regarding bracing, consult "Bracing of Wood Trusses" available from the Truss Plate Institute, 583 D'Onofrio Drive, Madison, WI 53179.

SHOP DRAWING APPROVAL
THIS LAYOUT IS THE SOLE SOURCE FOR FABRICATION OF TRUSSES AND VOIDS ALL PREVIOUS ARCHITECTURAL OR OTHER TRUSS LAYOUTS. REVIEW AND APPROVAL OF THIS LAYOUT MUST BE RECEIVED BEFORE ANY TRUSSES WILL BE BUILT. VERIFY ALL CONDITIONS TO INSURE AGAINST CHANGES THAT WILL RESULT IN EXTRA CHARGES TO YOU.

REVIEWED BY: _____ APPROVED BY: _____ DATE: _____