

Harnett County Environmental Health**EXISTING SYSTEM APPROVAL** Existing System Approval Site modification (e.g., storage shed) or footprint addition with no DDF or wastewater strength increase Reconnection when the proposed facility is in the same footprint as existing/previous facility Construction Authorization/Notice of Intent to Construct

*[Issued for reconnection when the proposed facility is not in the same footprint as existing/previous facility pursuant to Session Law 2023-77, Section 5.(c)]
[Certified inspectors are not authorized to approve reconnections outside of footprint pursuant to Session Law 2023-77, Section 5.(c)]*

Applicant: MASSEY DERRICK M

Mailing Address: 88 CLUB RD

City: LILLINGTON

State: NC Zip: 27546-7653

Phone #: 910-658-1395

Email: dellamassey97@yahoo.com

Owner: Same as Applicant

Mailing Address: _____

City: _____

State: _____ Zip: _____

Phone #: _____

Email: _____

PIN/Lot Identifier: 0660-83-6027.000

Property Location/Address: 104 CLUB RD LILLINGTON, NC 27546

Facility Type: House/Modular Mobile/Manufactured Home Business Other: _____

Operation Permit/ATO #: BRES2510-0046 Design Daily Flow: 360 GPD

Number of Bedrooms: 3 Max # Occupants: 6 Other: _____

Wastewater Strength: Domestic High Strength Industrial Process WastewaterWater Supply: Private well Public well Shared well Municipal Supply Spring Other: _____

Proposed Property Improvement: SW 14' x 66'


All the following must be checked for approval:

- No current or past uncorrected malfunction of the system as described in 15A NCAC 18E .1303(a)(2)
- DDF and wastewater strength for the proposed facility or site modification do not exceed that of the existing system
- Proposed facility or site modification meets the setbacks in Section .0600 of 15A NCAC 18E

Approval Conditions: No Foundation or Gutter Drains to be Directed Towards Septic System.

Inspector's Printed Name: Ren Levocz

Inspector Certification #: 3345

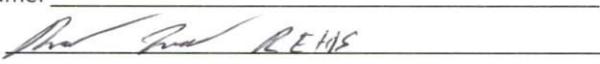Inspector's Signature: 

Date: 11-4-25

*The existing system approval expires one year after the date of issuance.***See attached site sketch**


EXISTING SYSTEM APPROVAL SITE SKETCH

Operation Permit/ATO #: BRES2510-0046

PIN/Lot Identifier: 0660-83-6027.000

Owner: MASSEY DERRICK M

Property Location/Address: 104 CLUB RD LILLINGTON, NC 27546

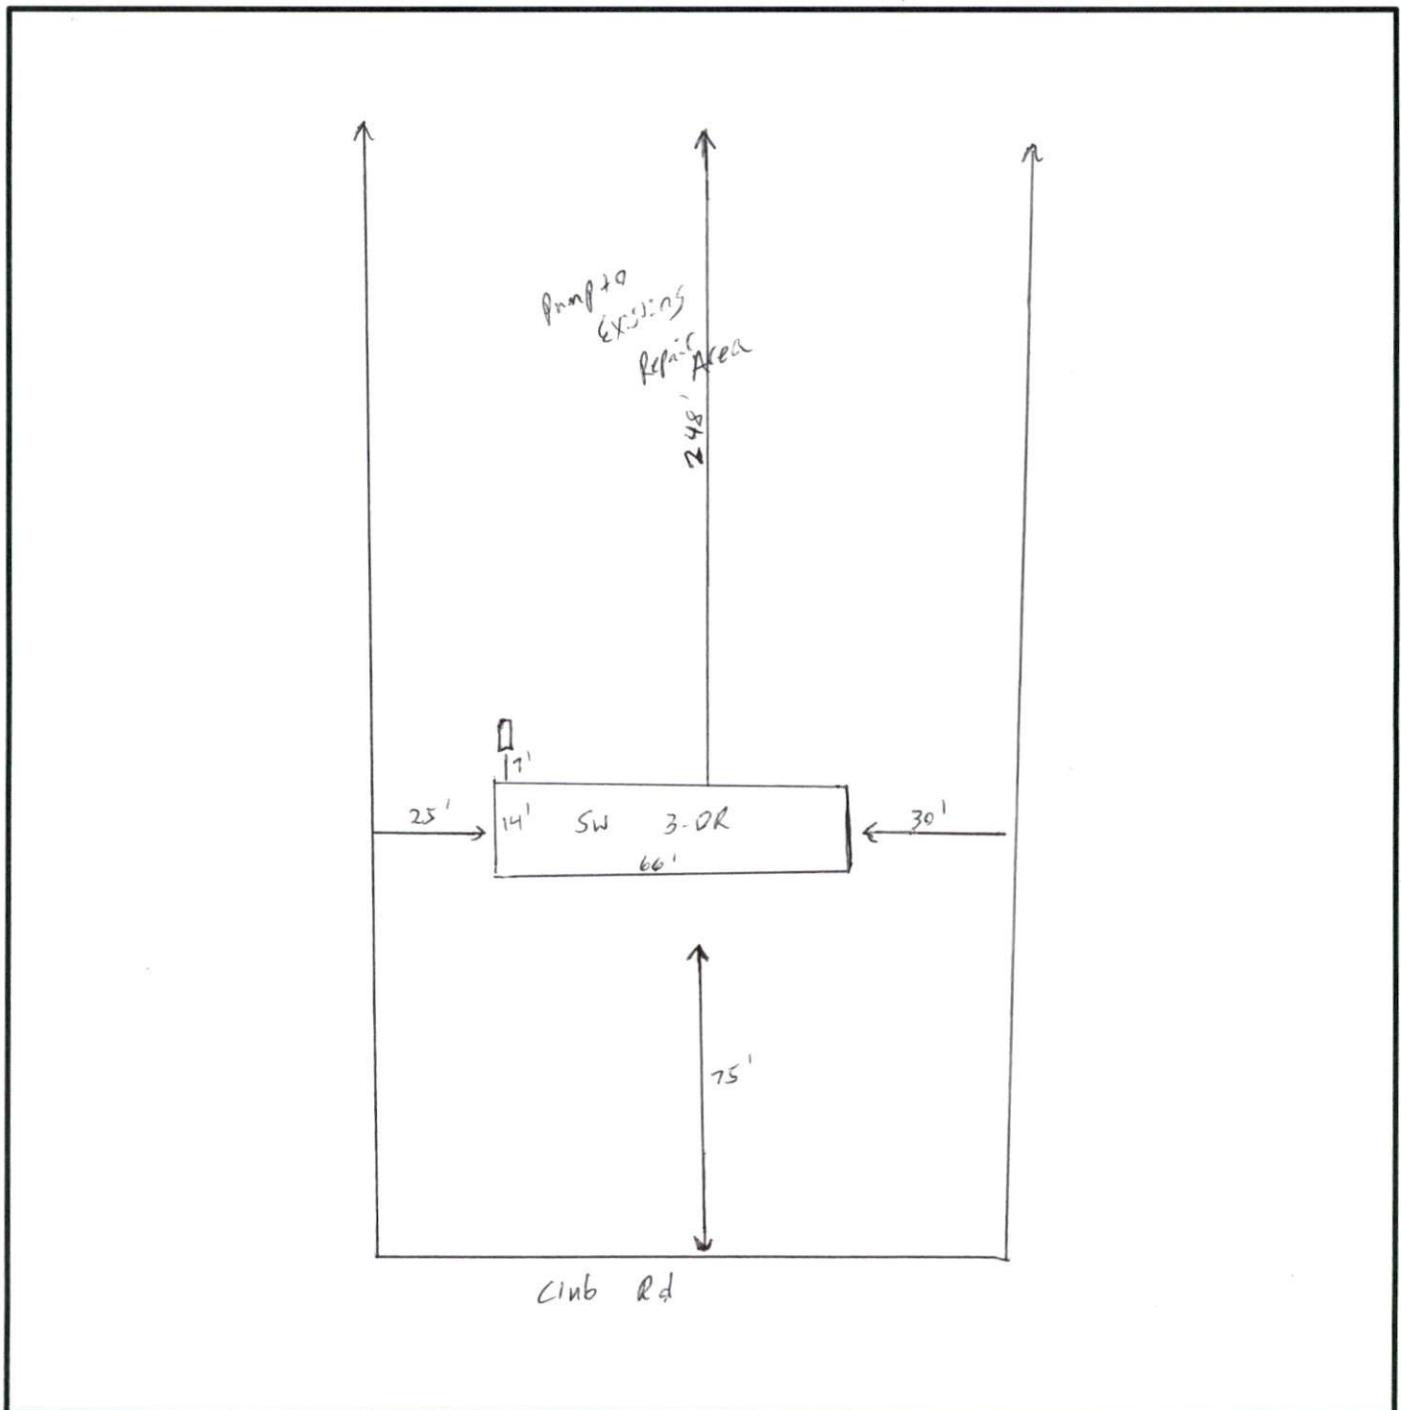

**Include the existing and proposed structures and applicable setbacks.*