

**Harnett County Environmental Health****EXISTING SYSTEM APPROVAL** Existing System Approval Site modification (e.g., storage shed) or footprint addition with no DDF or wastewater strength increase Reconnection when the proposed facility is in the same footprint as existing/previous facility Construction Authorization/Notice of Intent to Construct

*[Issued for reconnection when the proposed facility is not in the same footprint as existing/previous facility pursuant to Session Law 2023-77, Section 5.(c)]  
[certified inspectors are not authorized to approve reconnections outside of footprint pursuant to Session Law 2023-77, Section 5.(c)]*

Applicant: Joshua HolderMailing Address: 1000 Hillside DrCity: LillingtonState: NC Zip: 27546Phone #: 919-356-0447

Email: \_\_\_\_\_

Owner: Daniel HolderMailing Address: 655 Mcleod Rd (SR 1227)City: BroadwayState: NC Zip: 27505Phone #: 919-356-6770

Email: \_\_\_\_\_

PIN/Lot Identifier: 9680-74-1800Property Location/Address: 657 Mcleod Rd (SR 1227)Facility Type:  House/Modular  Mobile/Manufactured Home  Business  Other: \_\_\_\_\_Operation Permit/ATO #: BRES2510-0054 Design Daily Flow: 360 GPDNumber of Bedrooms: 3 Max # Occupants: 6 Other: \_\_\_\_\_Wastewater Strength:  Domestic  High Strength  Industrial Process WastewaterWater Supply:  Private well  Public well  Shared well  Municipal Supply  Spring  Other: \_\_\_\_\_Proposed Property Improvement: connecting a 32'x60' DWMH to existing septic system

All the following must be checked for approval:

 No current or past uncorrected malfunction of the system as described in 15A NCAC 18E .1303(a)(2) DDF and wastewater strength for the proposed facility or site modification do not exceed that of the existing system Proposed facility or site modification meets the setbacks in Section .0600 of 15A NCAC 18E

Approval Conditions: \_\_\_\_\_

Inspector's Printed Name: Mark Osborne REHSInspector Certification #: 2613Inspector's Signature: Mark OsborneDate: 11-13-25*The existing system approval expires one year after the date of issuance.**\*See attached site sketch\**


## EXISTING SYSTEM APPROVAL SITE SKETCH

Operation Permit/ATO #: BRES2510-0054

PIN/Lot Identifier: 9680-74-1800

Owner: Daniel Holder

Property Location/Address: 657 Mcleod Rd (SR 1227)

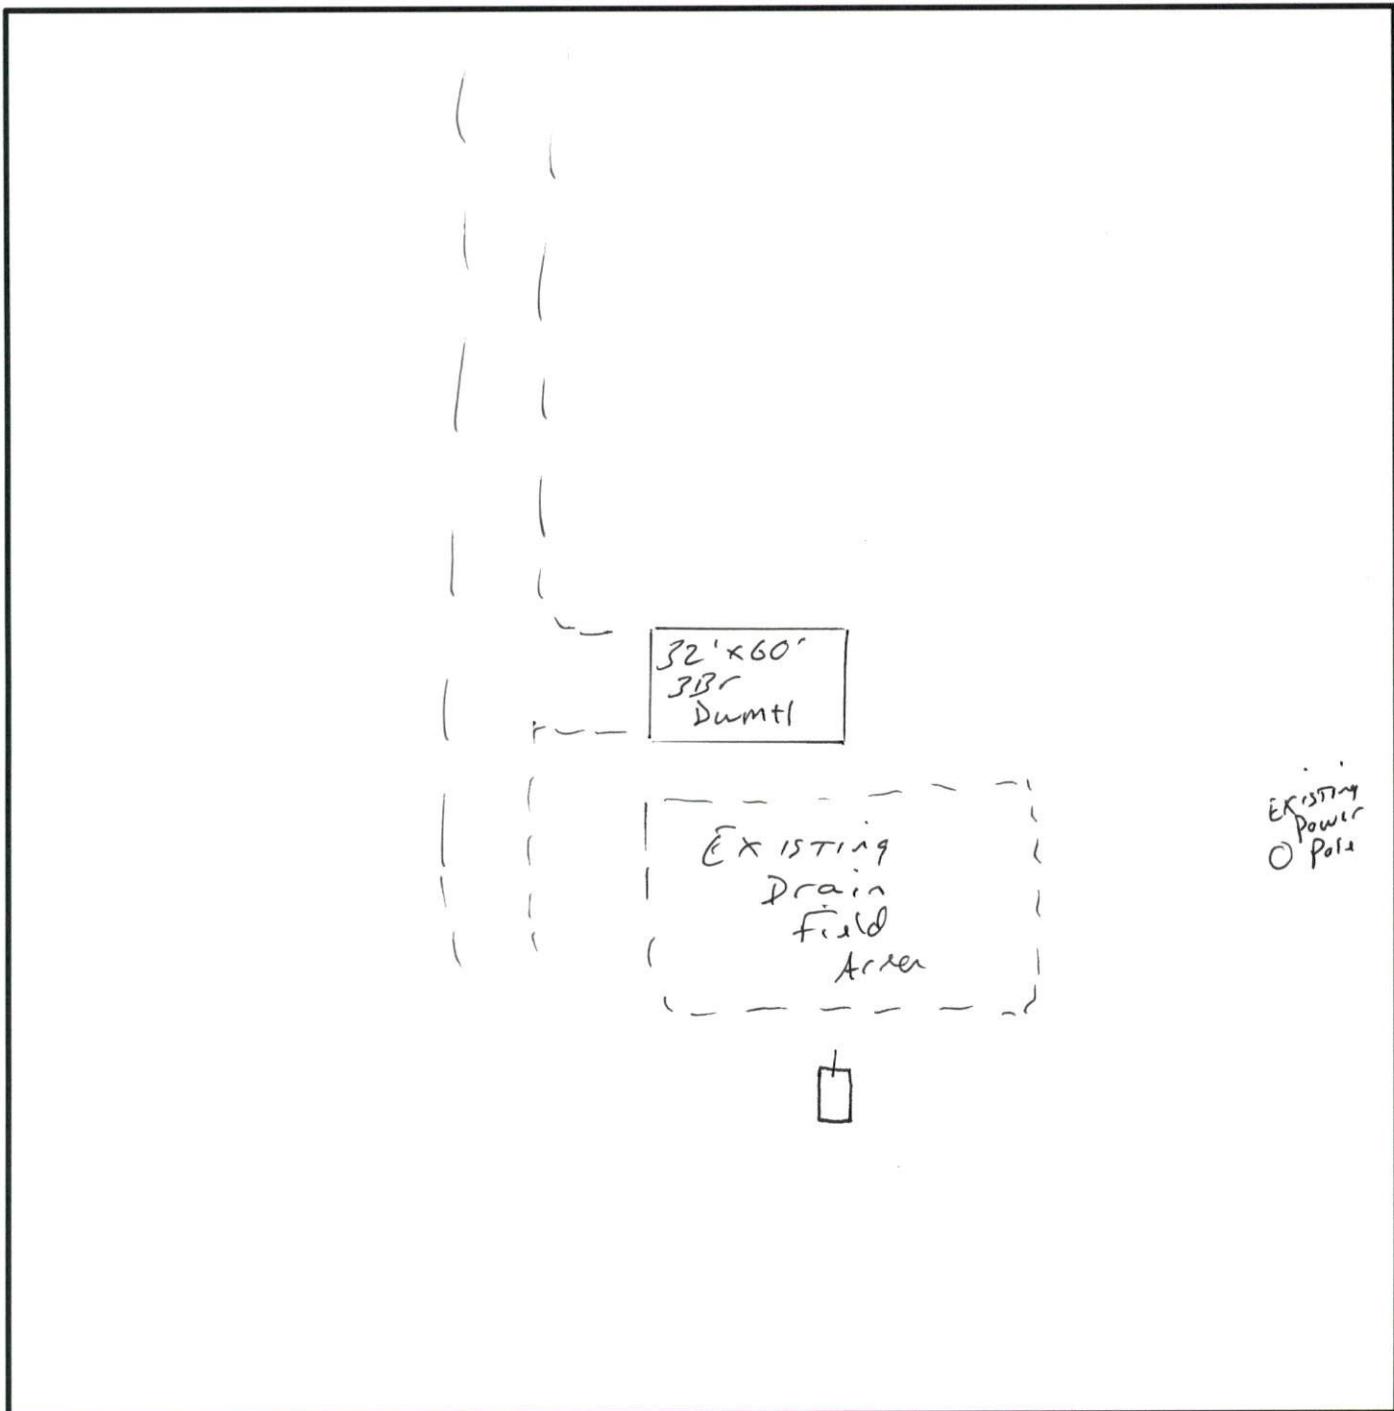

*\*Include the existing and proposed structures and applicable setbacks.*