




- This permit is for a rebuilding of a deck that was built at the same time as the house.
- The existing brick columns are retained for aesthetics but do not provide footing required (see following)
 - **The deck is being rebuilt within the exact footprint as the original design**

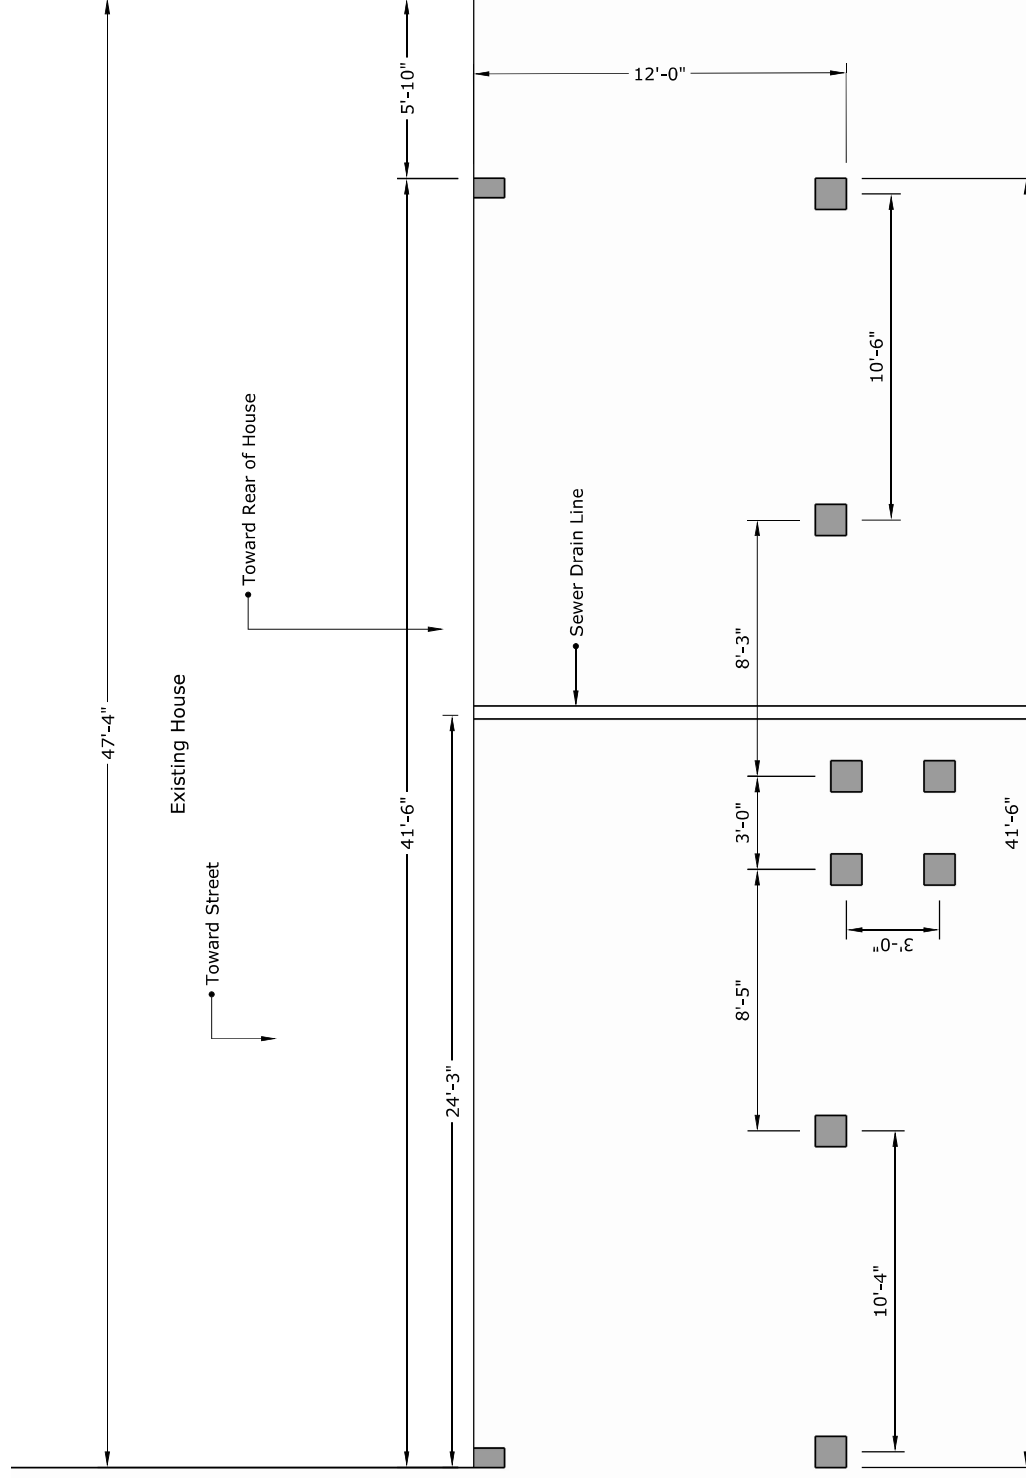

Existing Deck Replacement
105 Port Tack
Sanford, NC 27332
Current Site

Submitted by Owner: Marty LaBelle
e.martin.labelle@gmail.com
914.512.0417

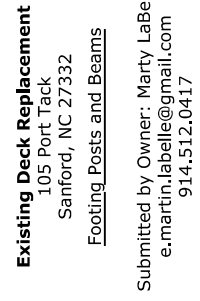


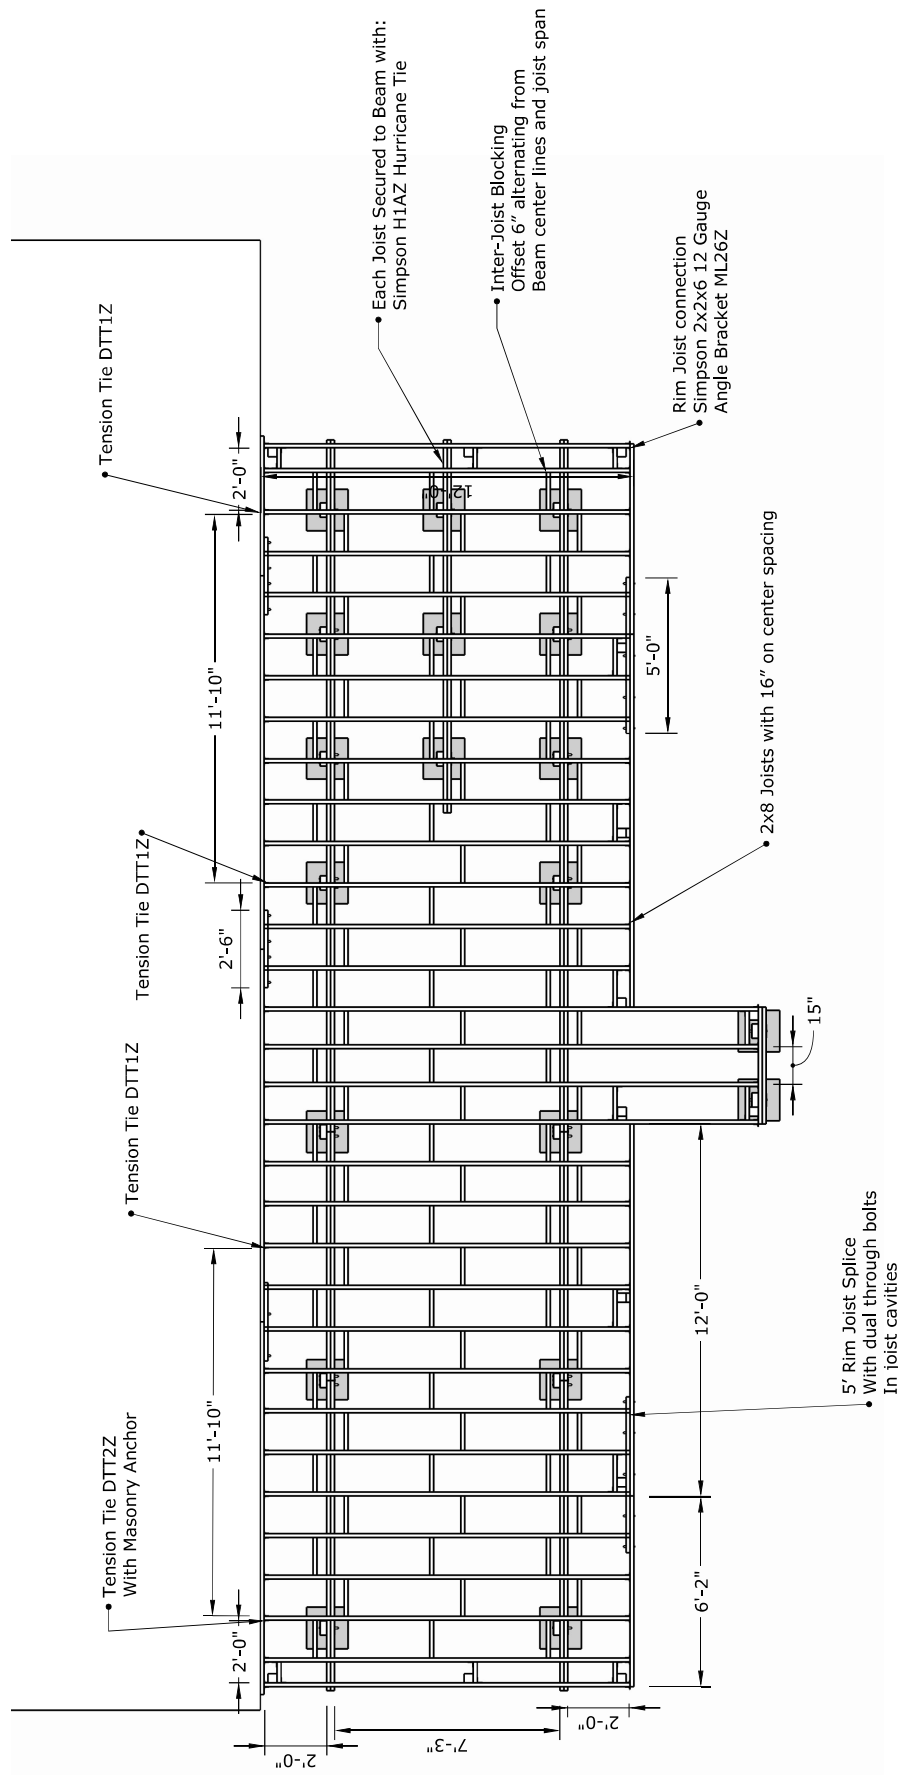

Existing Deck Replacement
 105 Port Tack
 Sanford, NC 27332
Framing Plan



Submitted by Owner: Marty LaBelle
 e.martin.labelle@gmail.com
 914.512.0417

- Hot tub planning Data
- Dry weight 875 lbs
 - **Filled weight 4720 lbs includes water and full occupancy**
 - Planning box shown below has 6" buffer to dimension
 - Actual Hot tub is 7' square (49 sqft) footprint

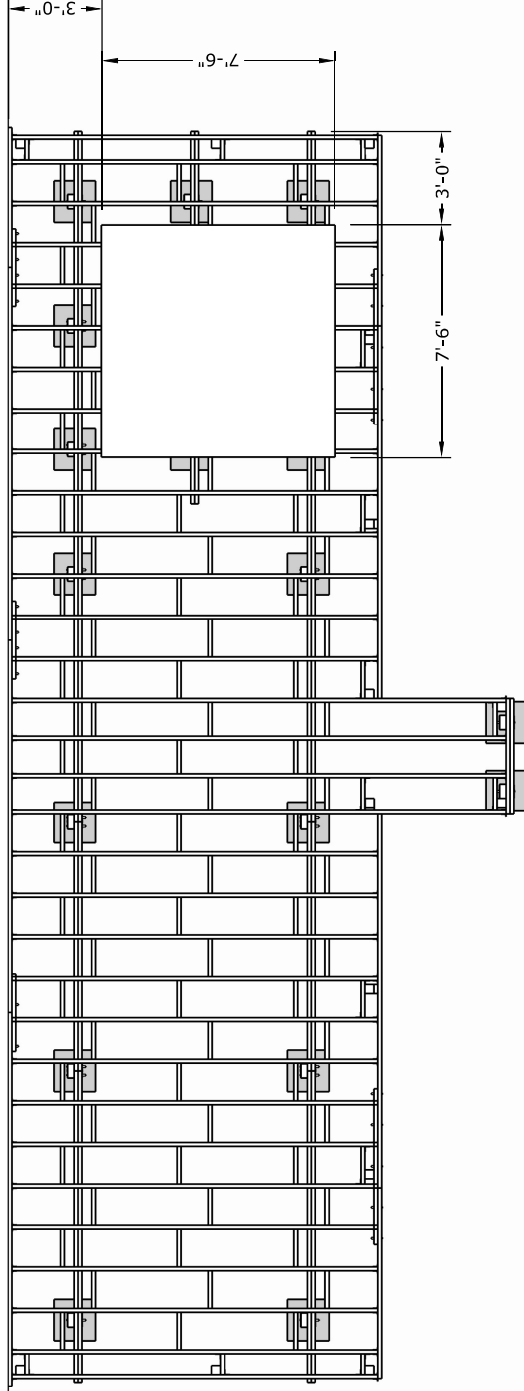

Existing Deck Replacement
105 Port Tack
Sanford, NC 27332
Hot Tub Planning

Submitted by Owner: Marty LaBelle
e.martin.labelle@gmail.com
914.512.0417

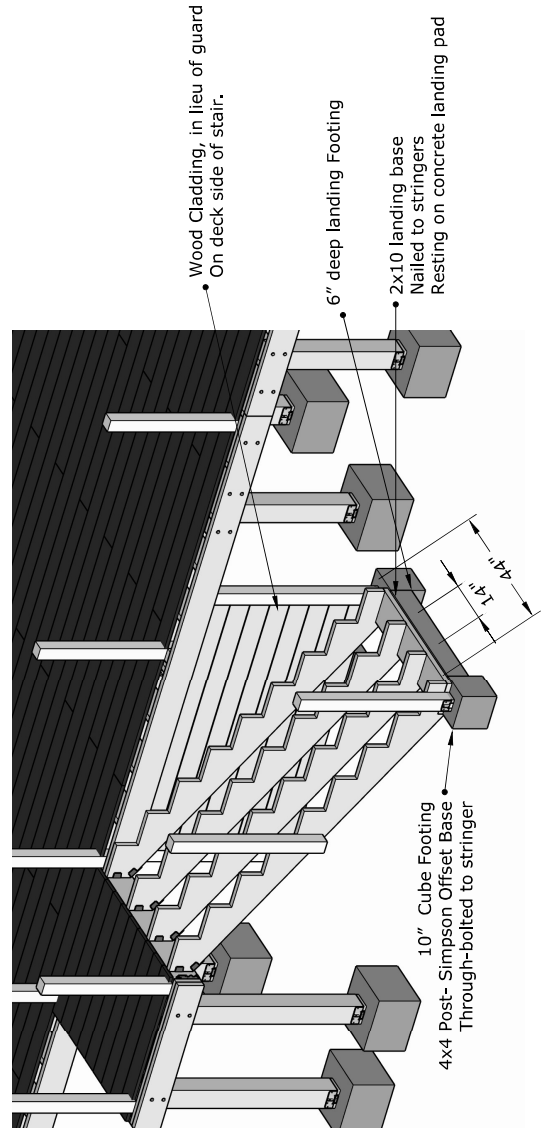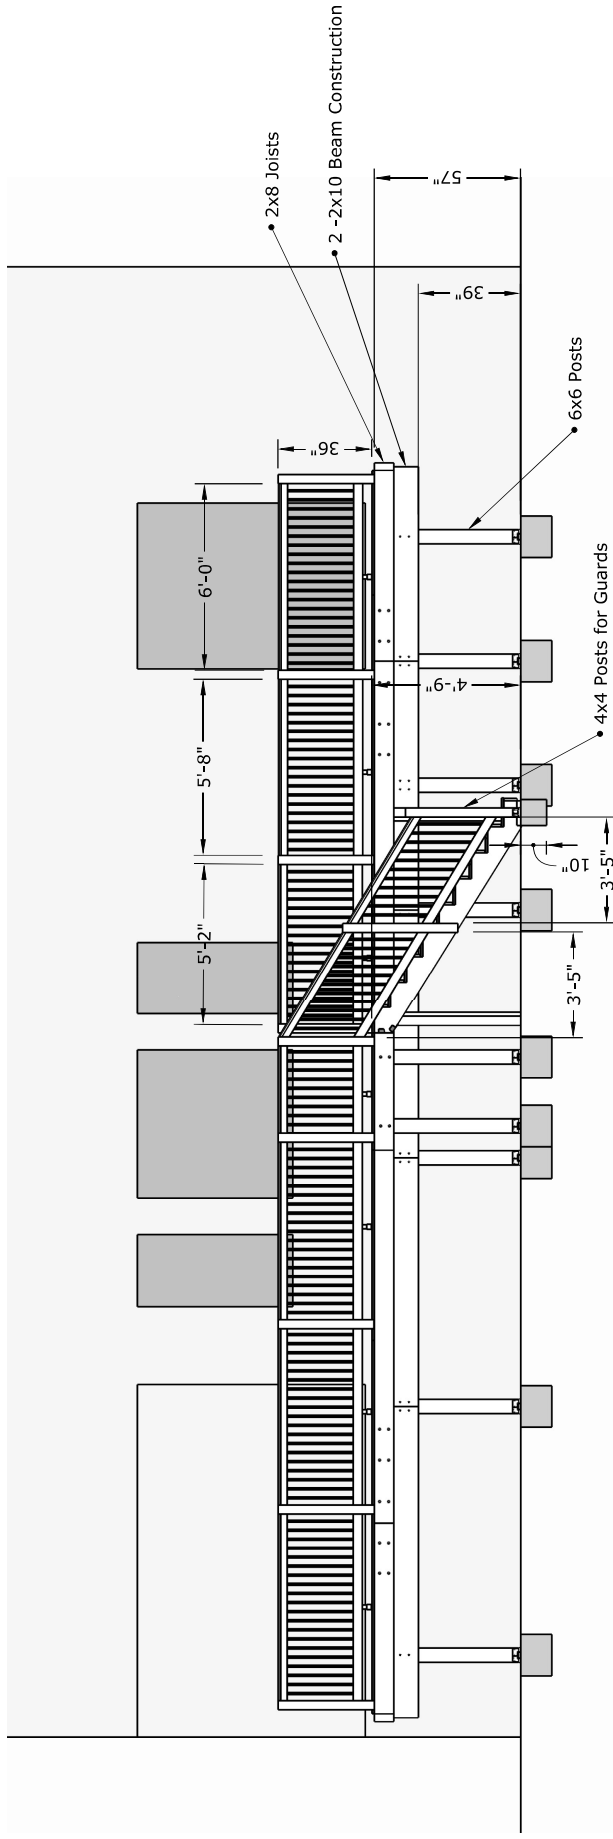

Existing Deck Replacement
 105 Port Tack
 Sanford, NC 27332
Stairs
 Submitted by Owner: Marty LaBelle
 e.martin.labelle@gmail.com
 914.512.0417