




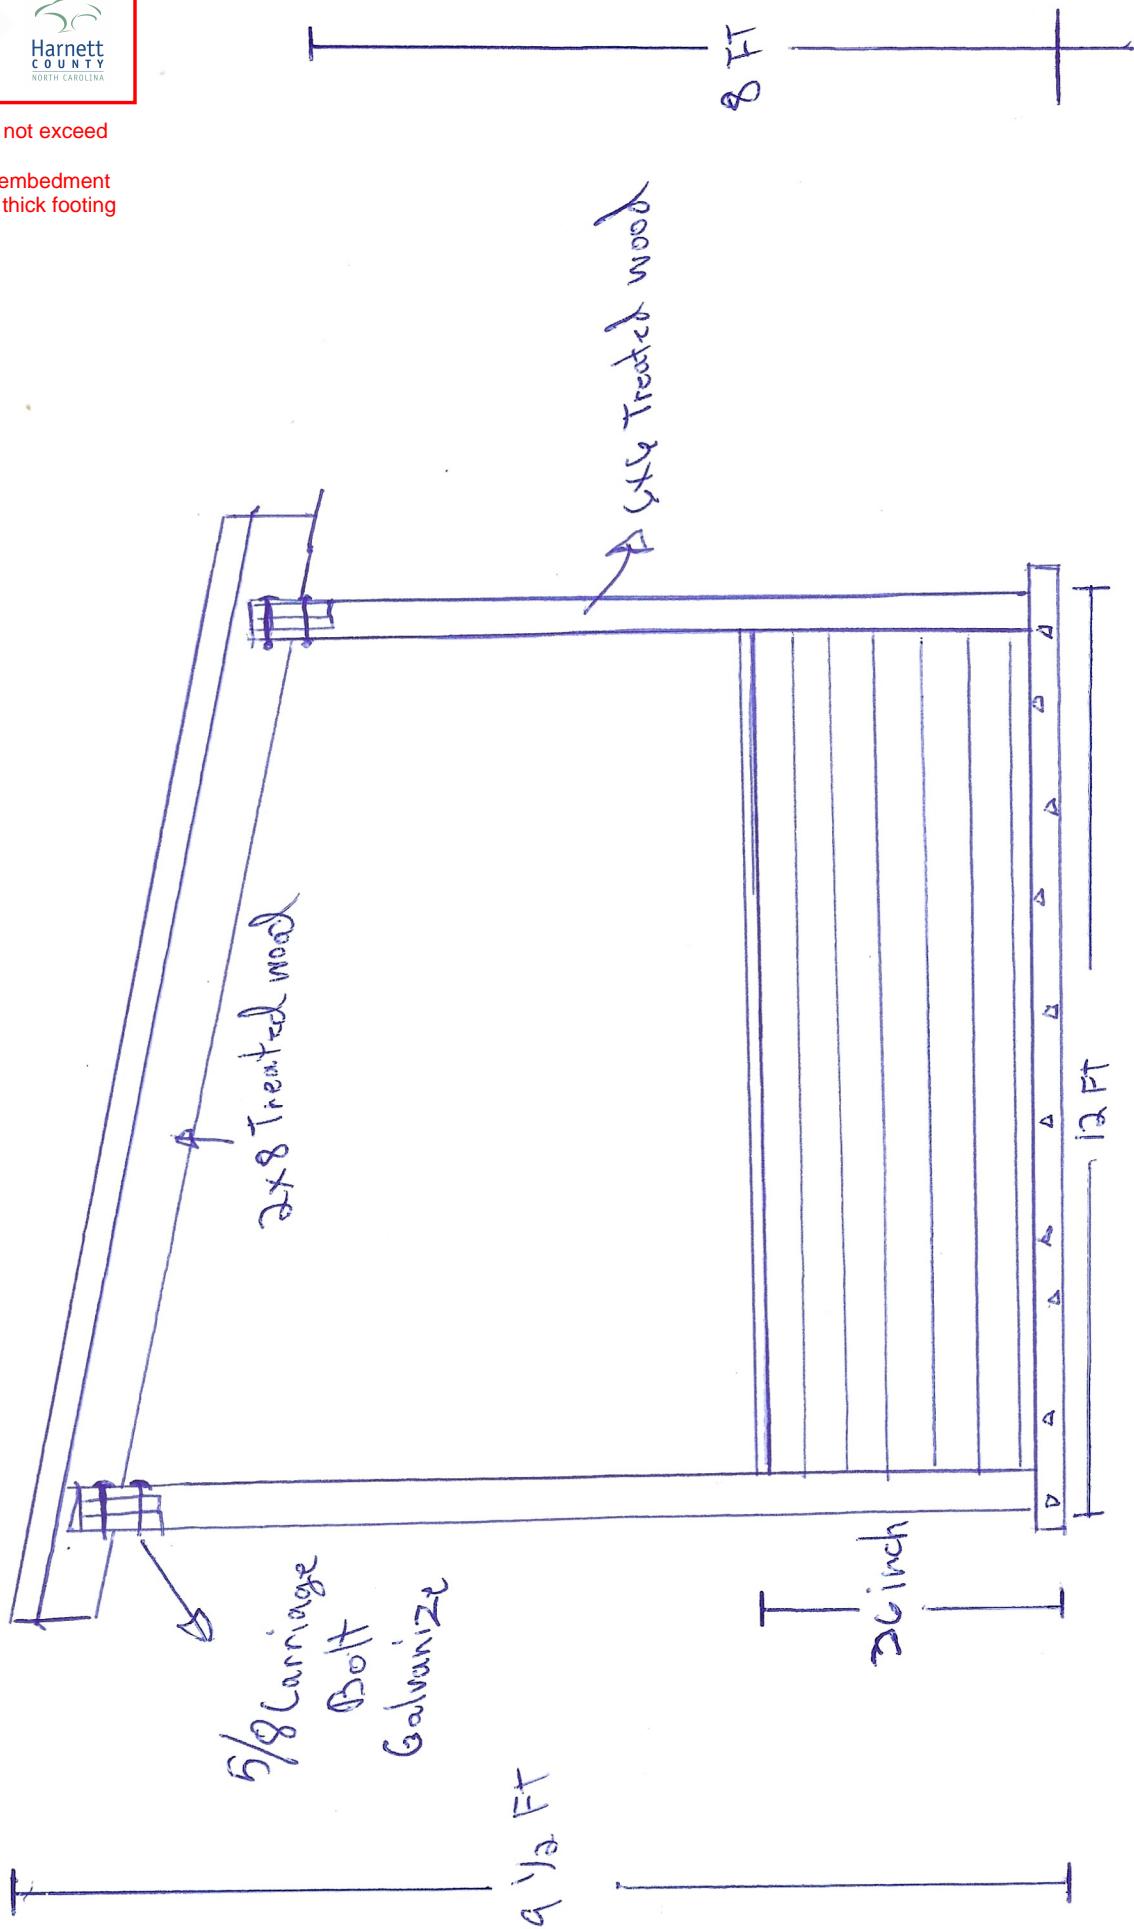


Post spacing shall not exceed  
8' oc.


Posts to be 4 foot embedment  
with min. 16x16x6 thick footing  
underneath.

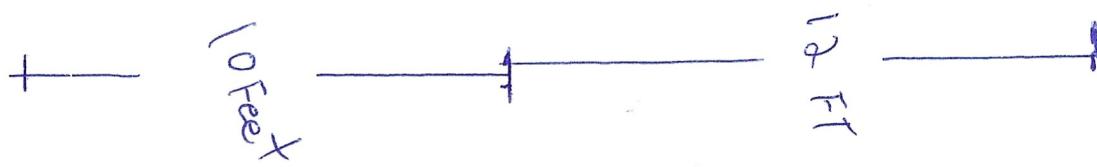

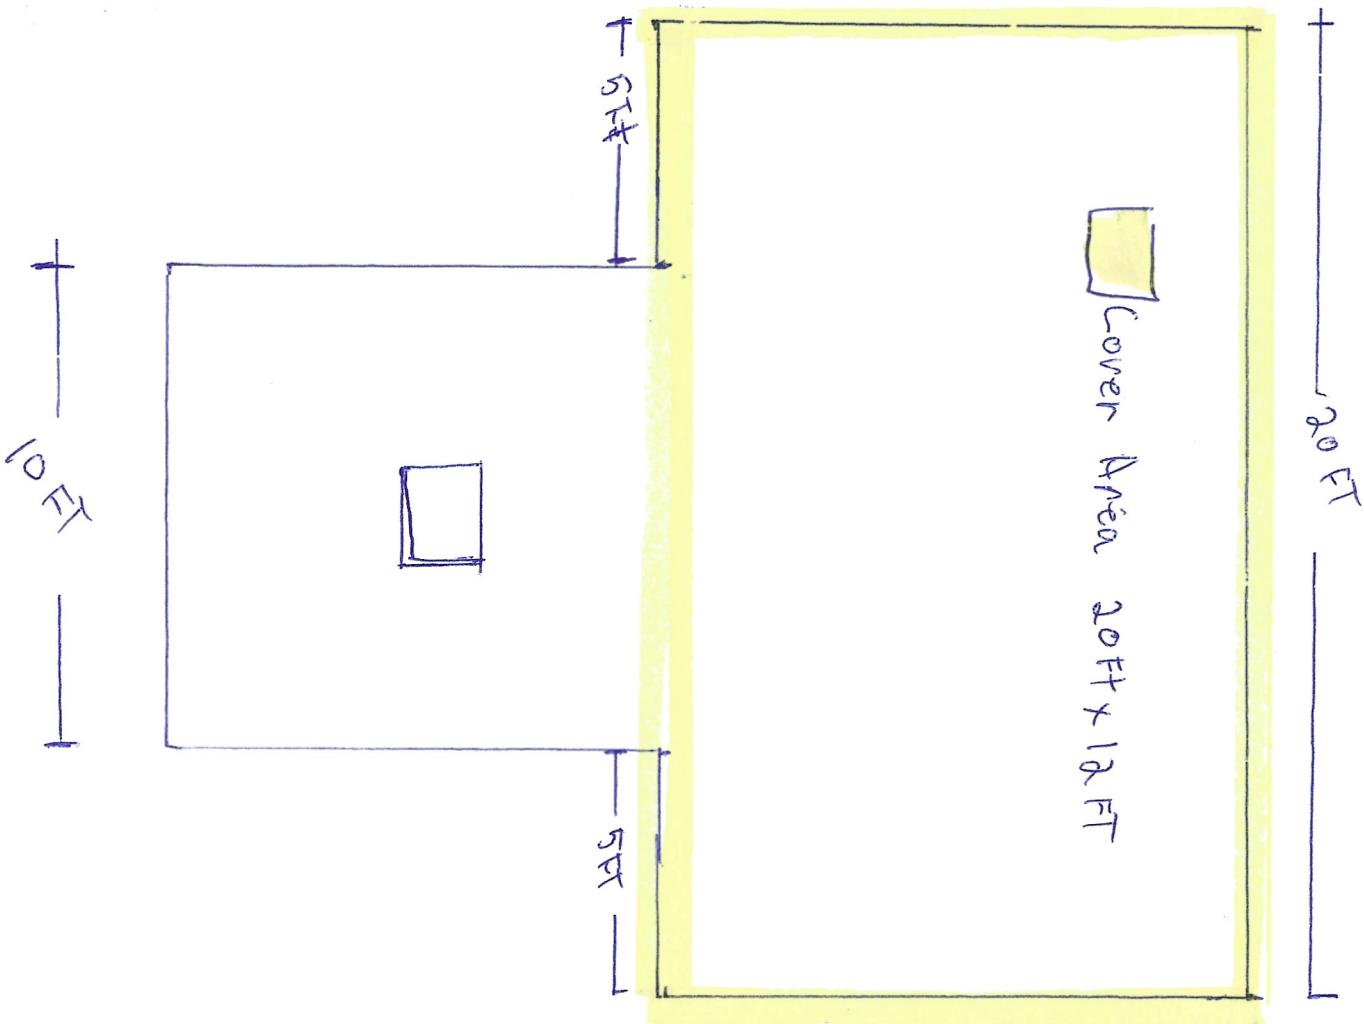

Back Side

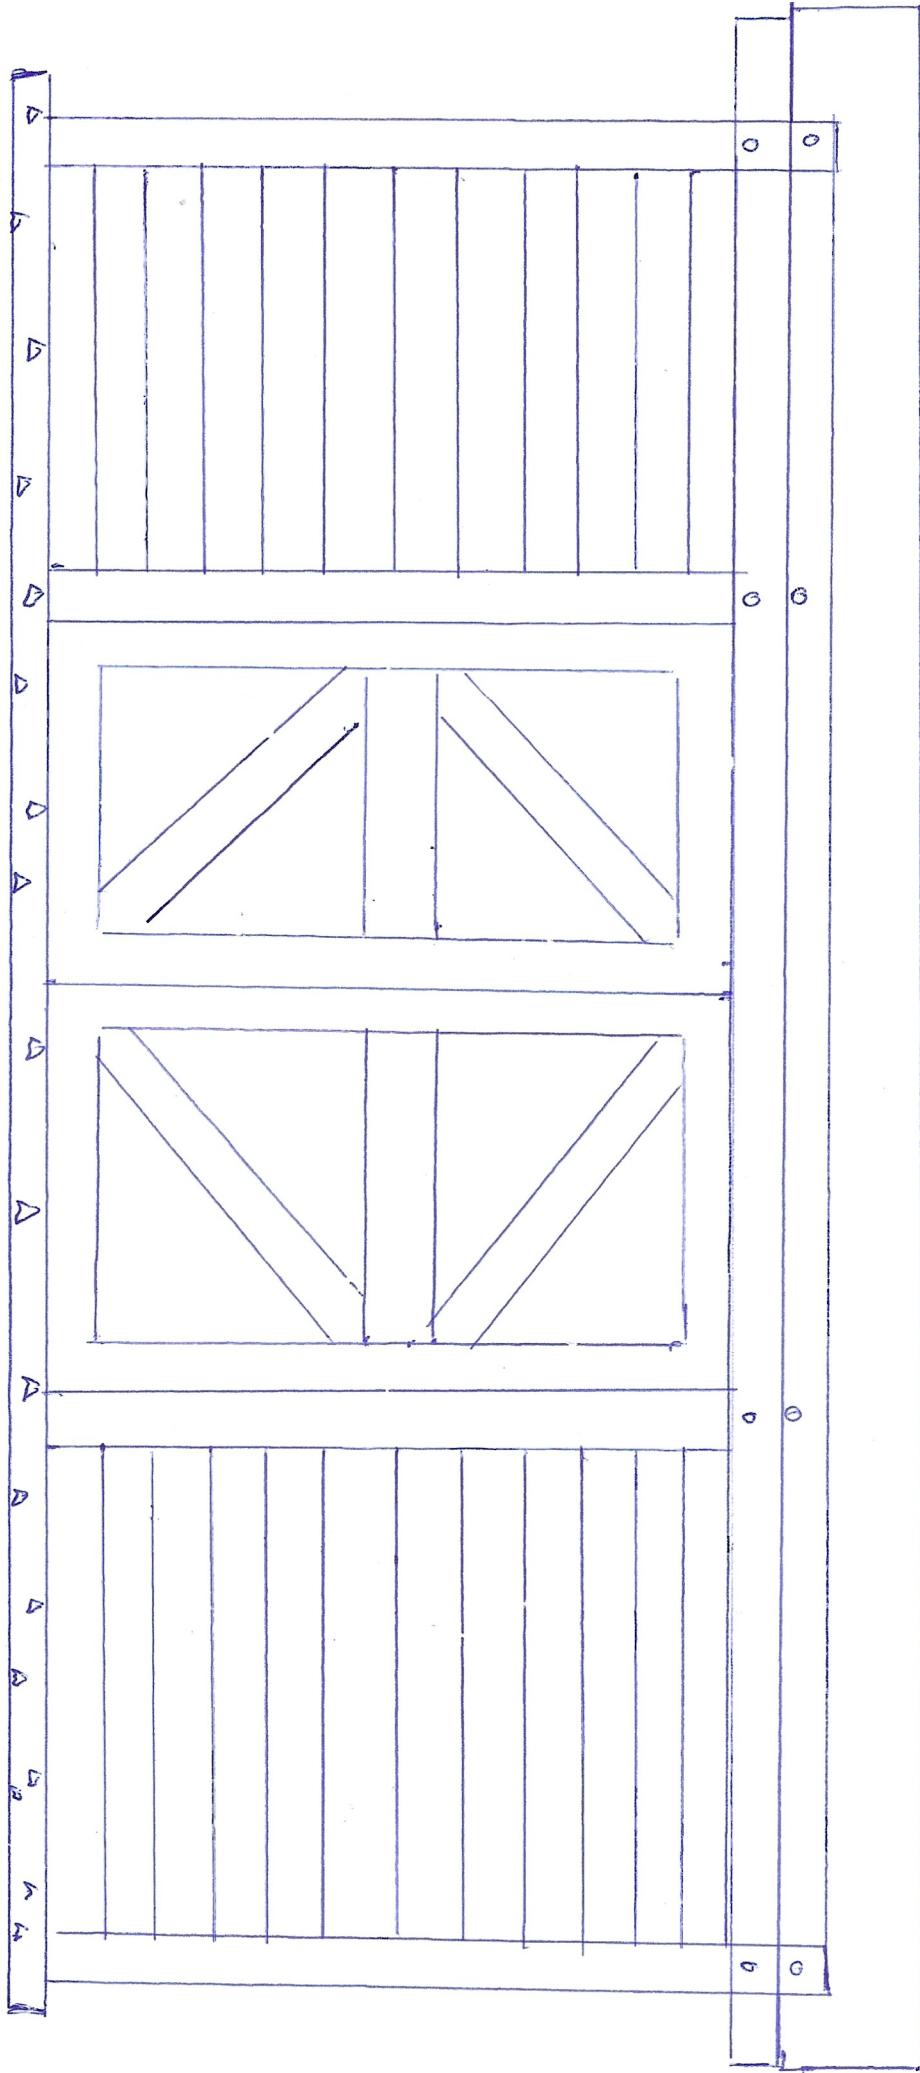

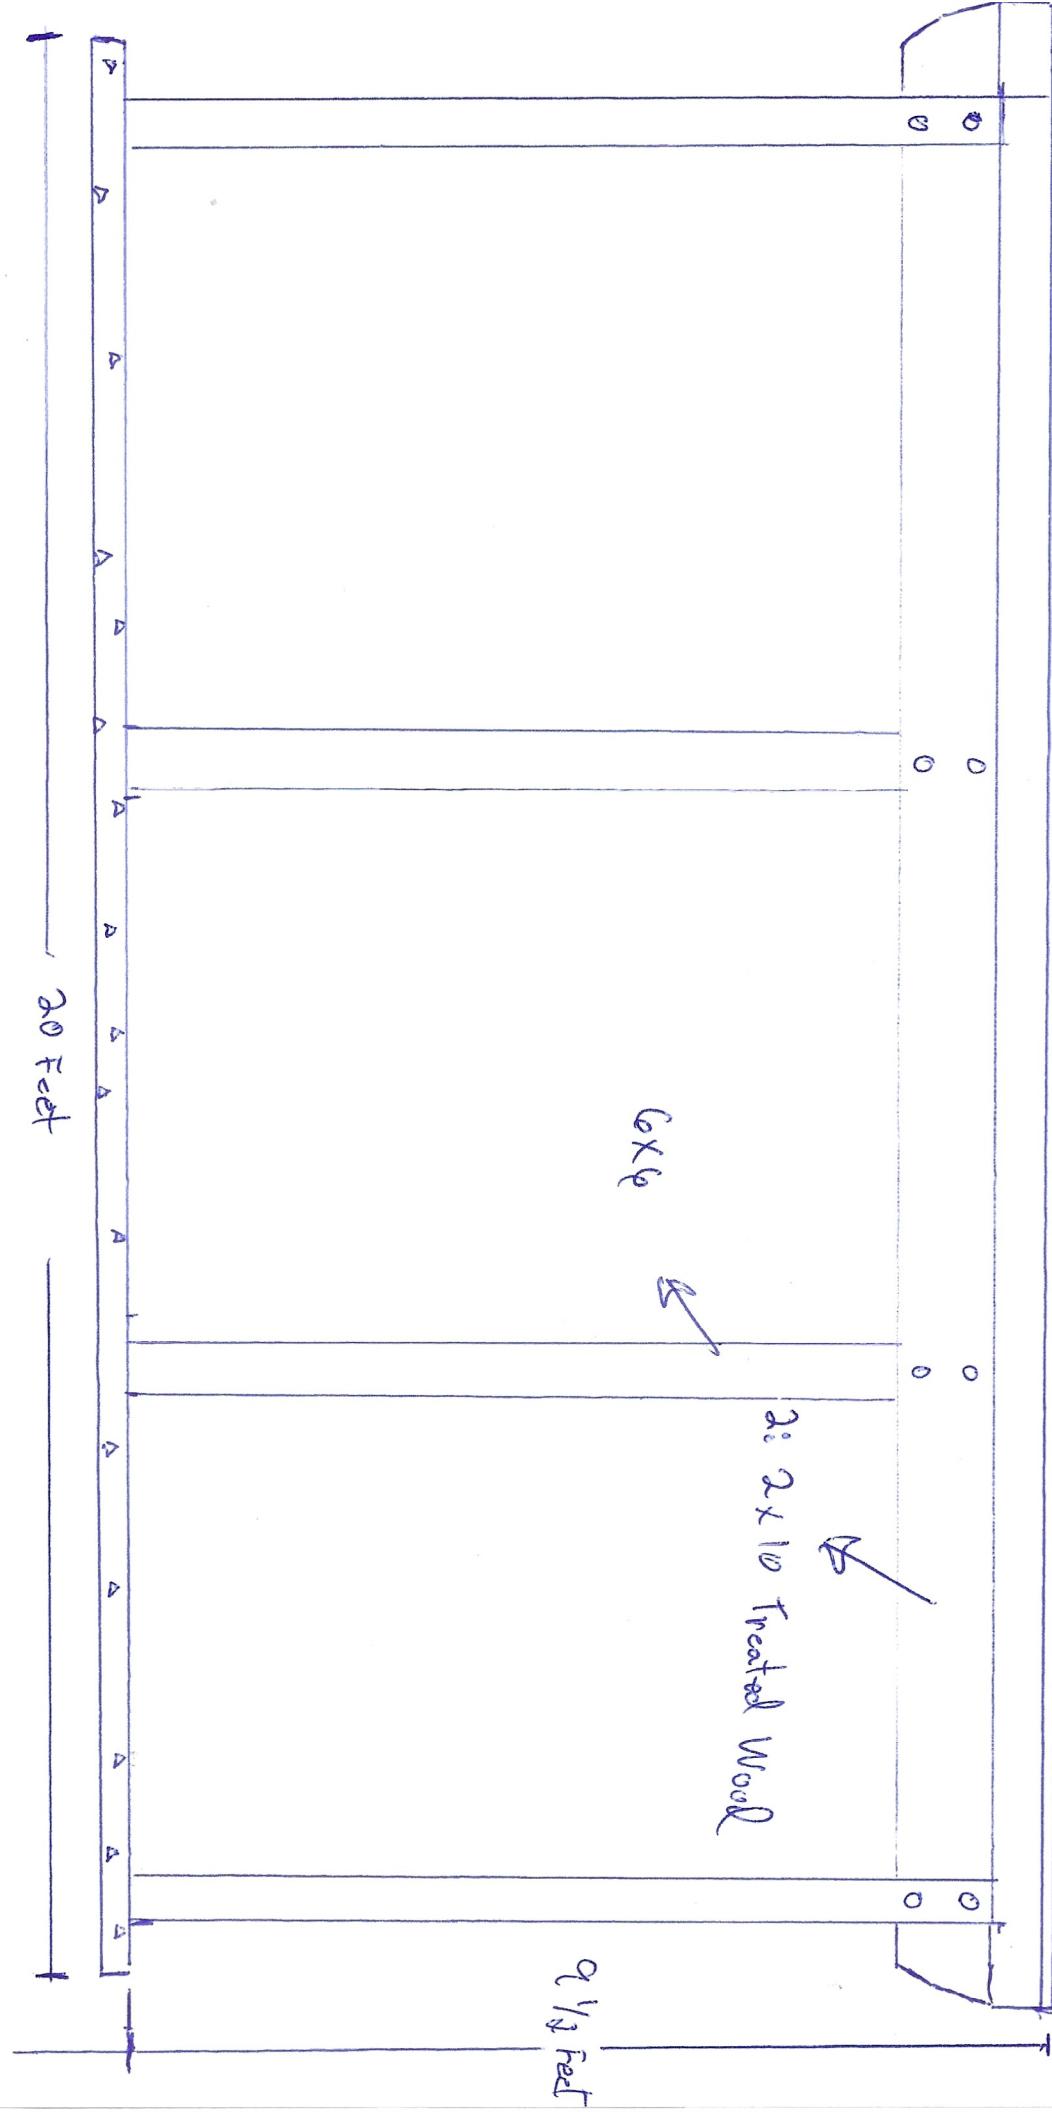

Front View