


830 Delma Grimes Rd. Plan For Porch

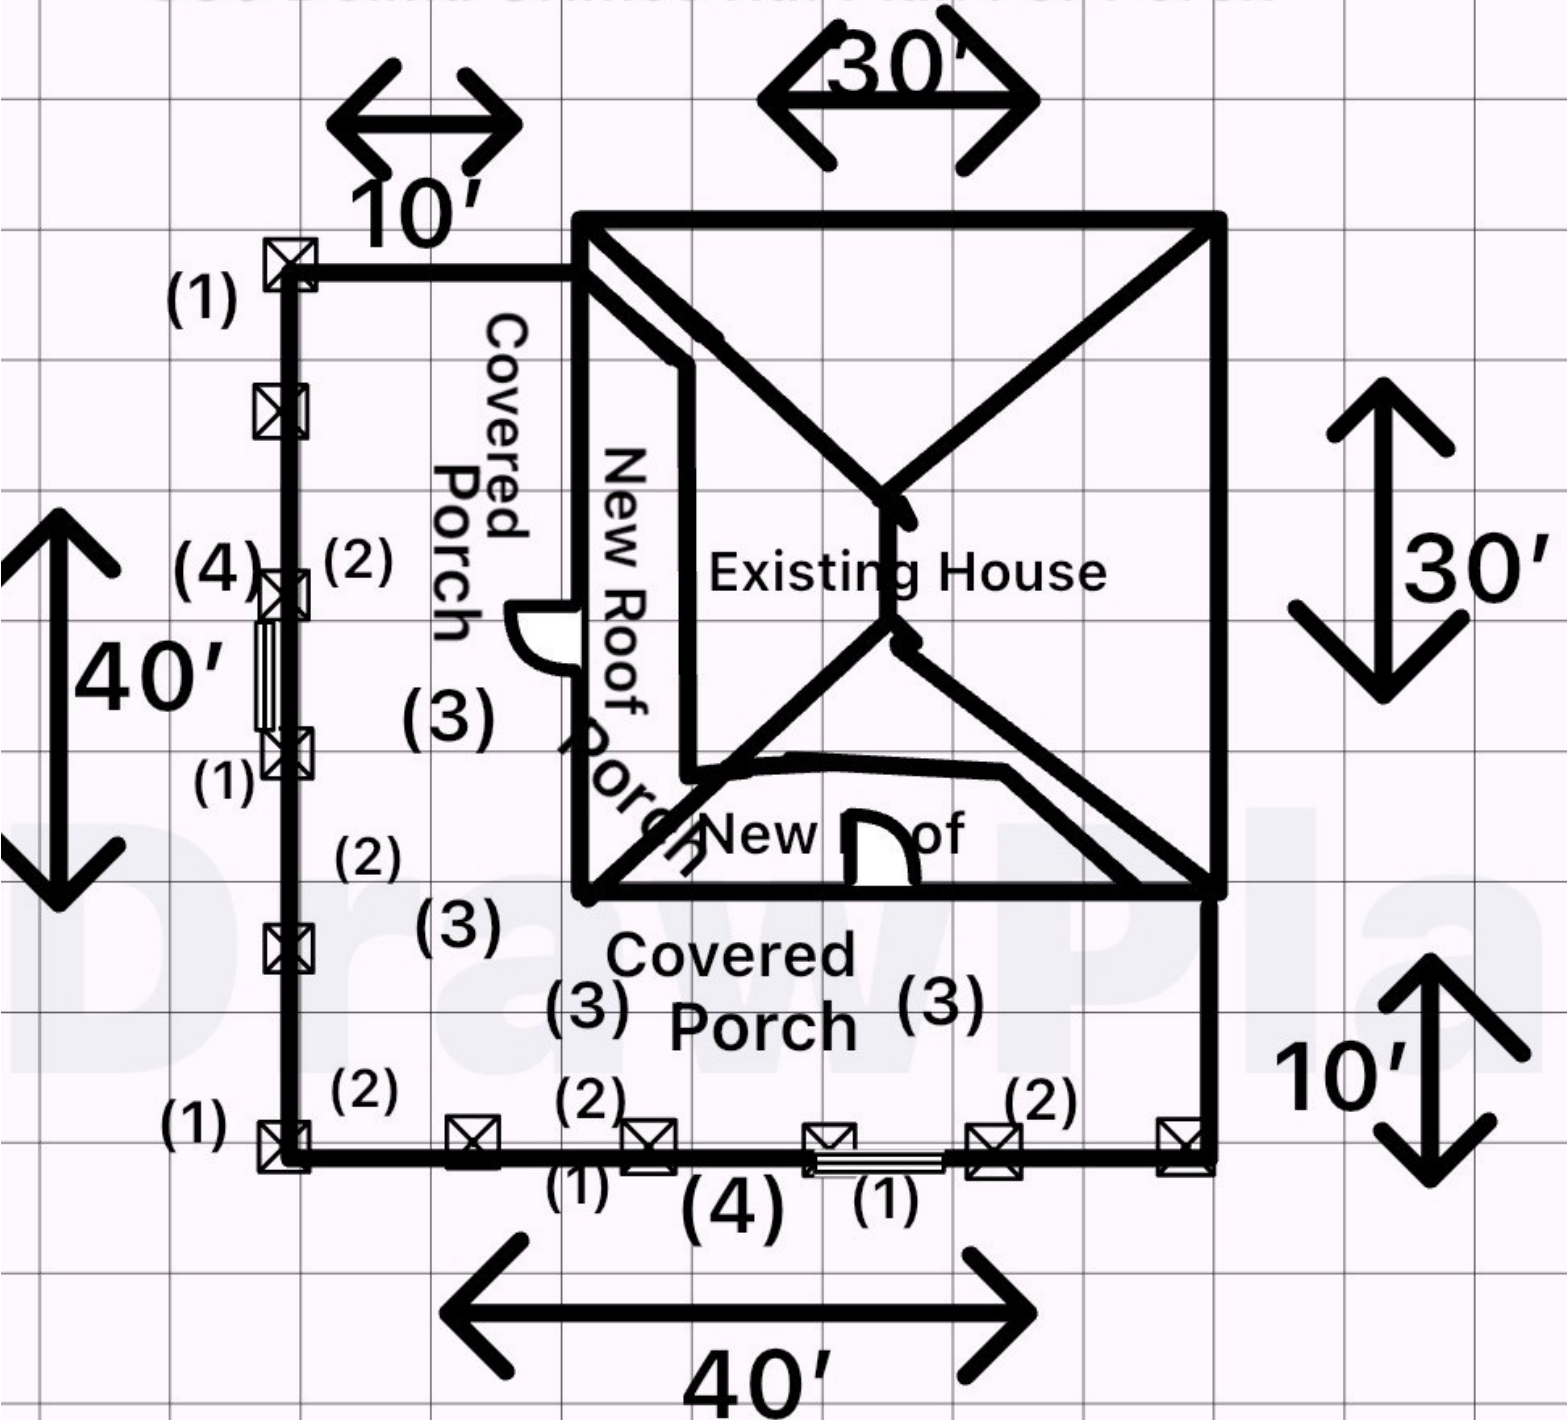

(1) 24"x24" footings 8" concrete

(2) 6 X 6 Post

(4) 2x10 DBL

(3) 2x8 16'OC

No Electric On Porch