


2x8 red fir 7/16 OSB sheathing

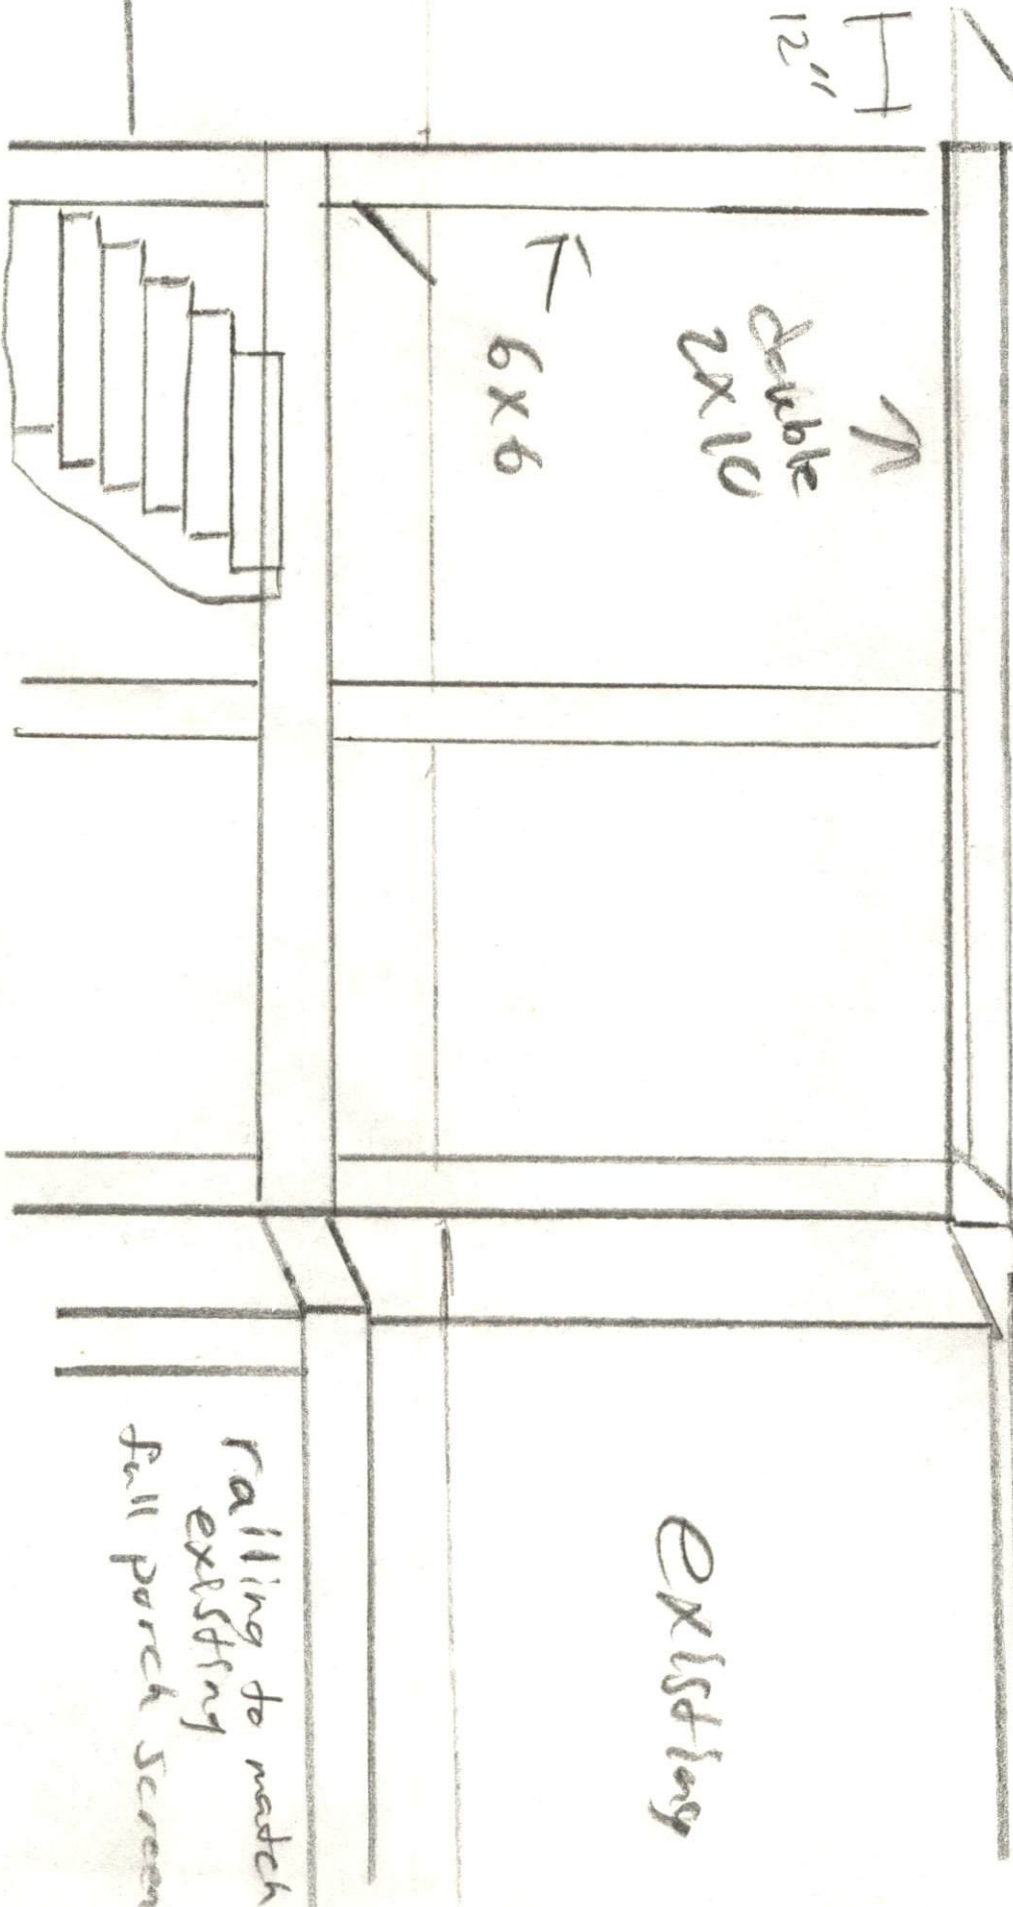

Existing

railing to match existing full porch screen


dist. line
none

12
13

Side view

6x6
2x10

2x10 ledger bolted
existing house

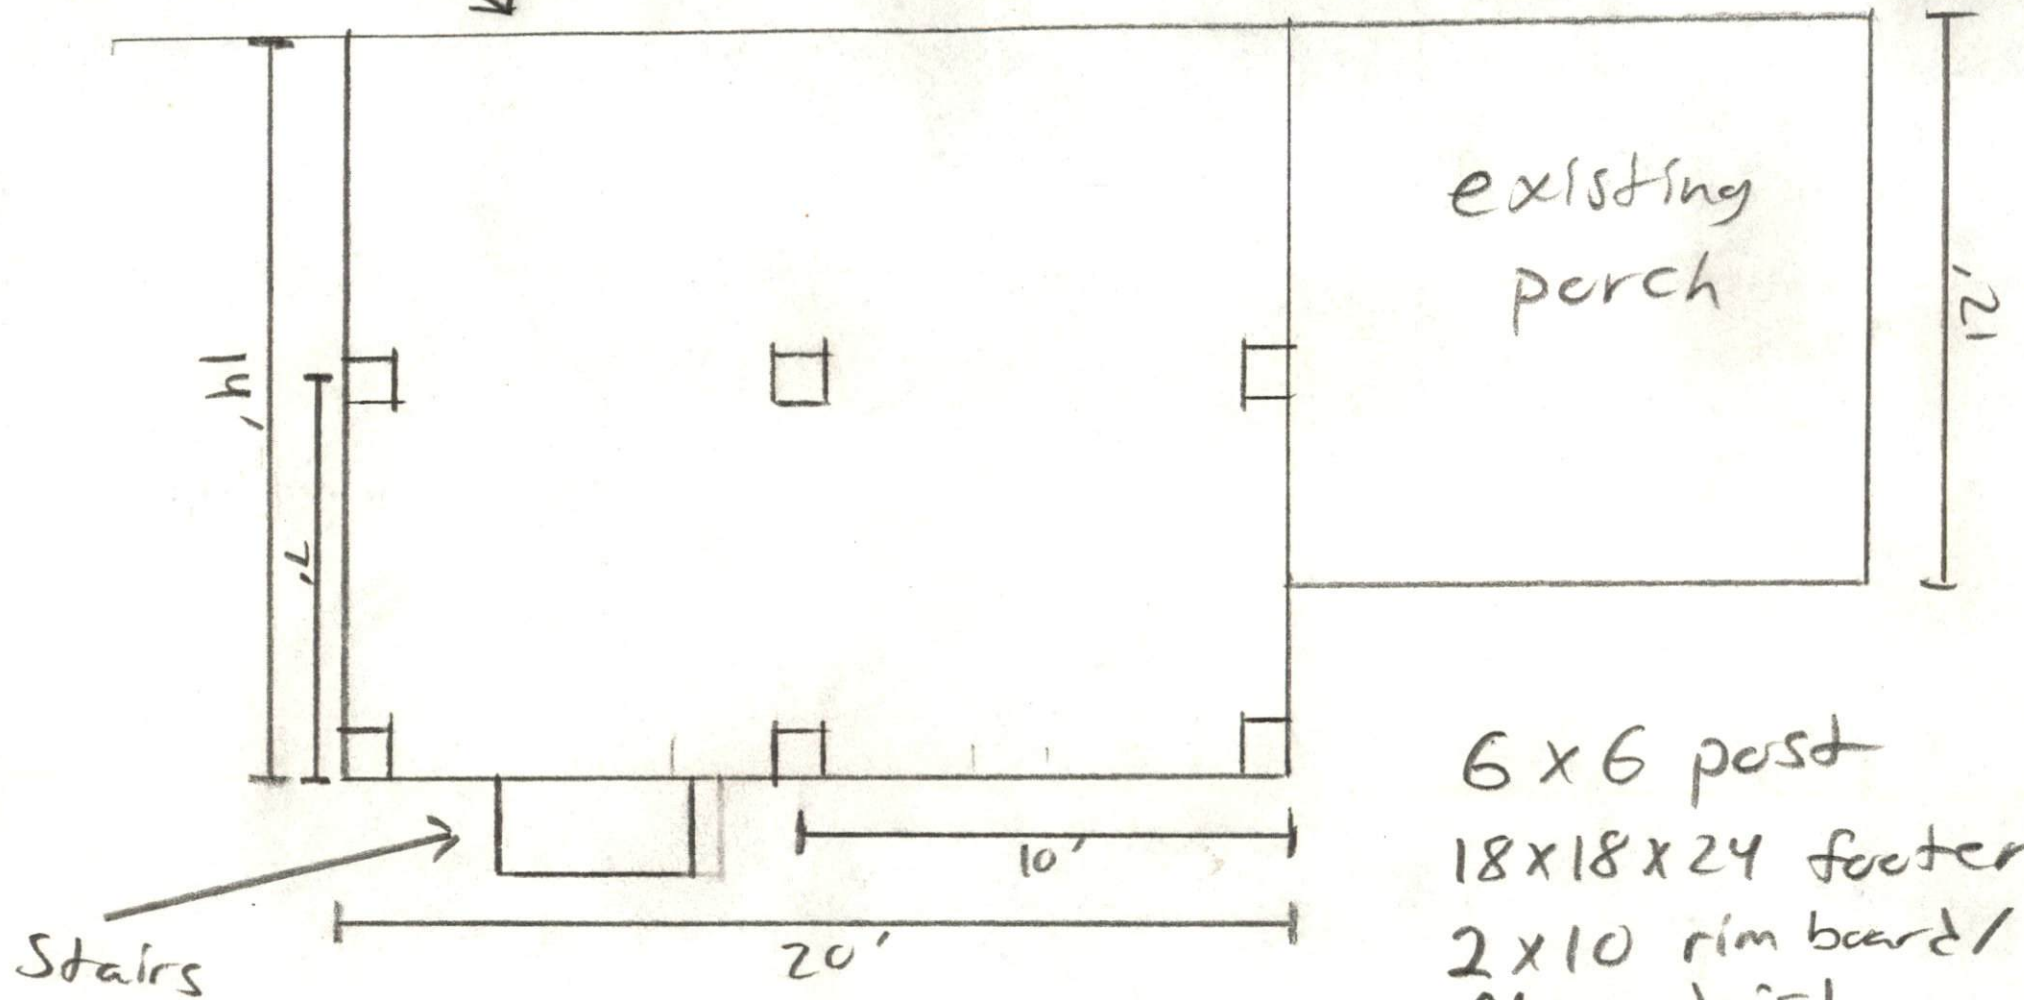

6x6 post
18x18x24 footer
2x10 rim board /
floor joist